


FINAL	SURVEYED	BY	DATE
SERIES	PLOTTED		
NOTE BOOK	DATE		
NO.	AREAS CHECKED		

ORIGINAL	SURVEYED	BY	DATE
SERIES	PLOTTED		
NOTE BOOK	DATE		
NO.	AREAS CHECKED		

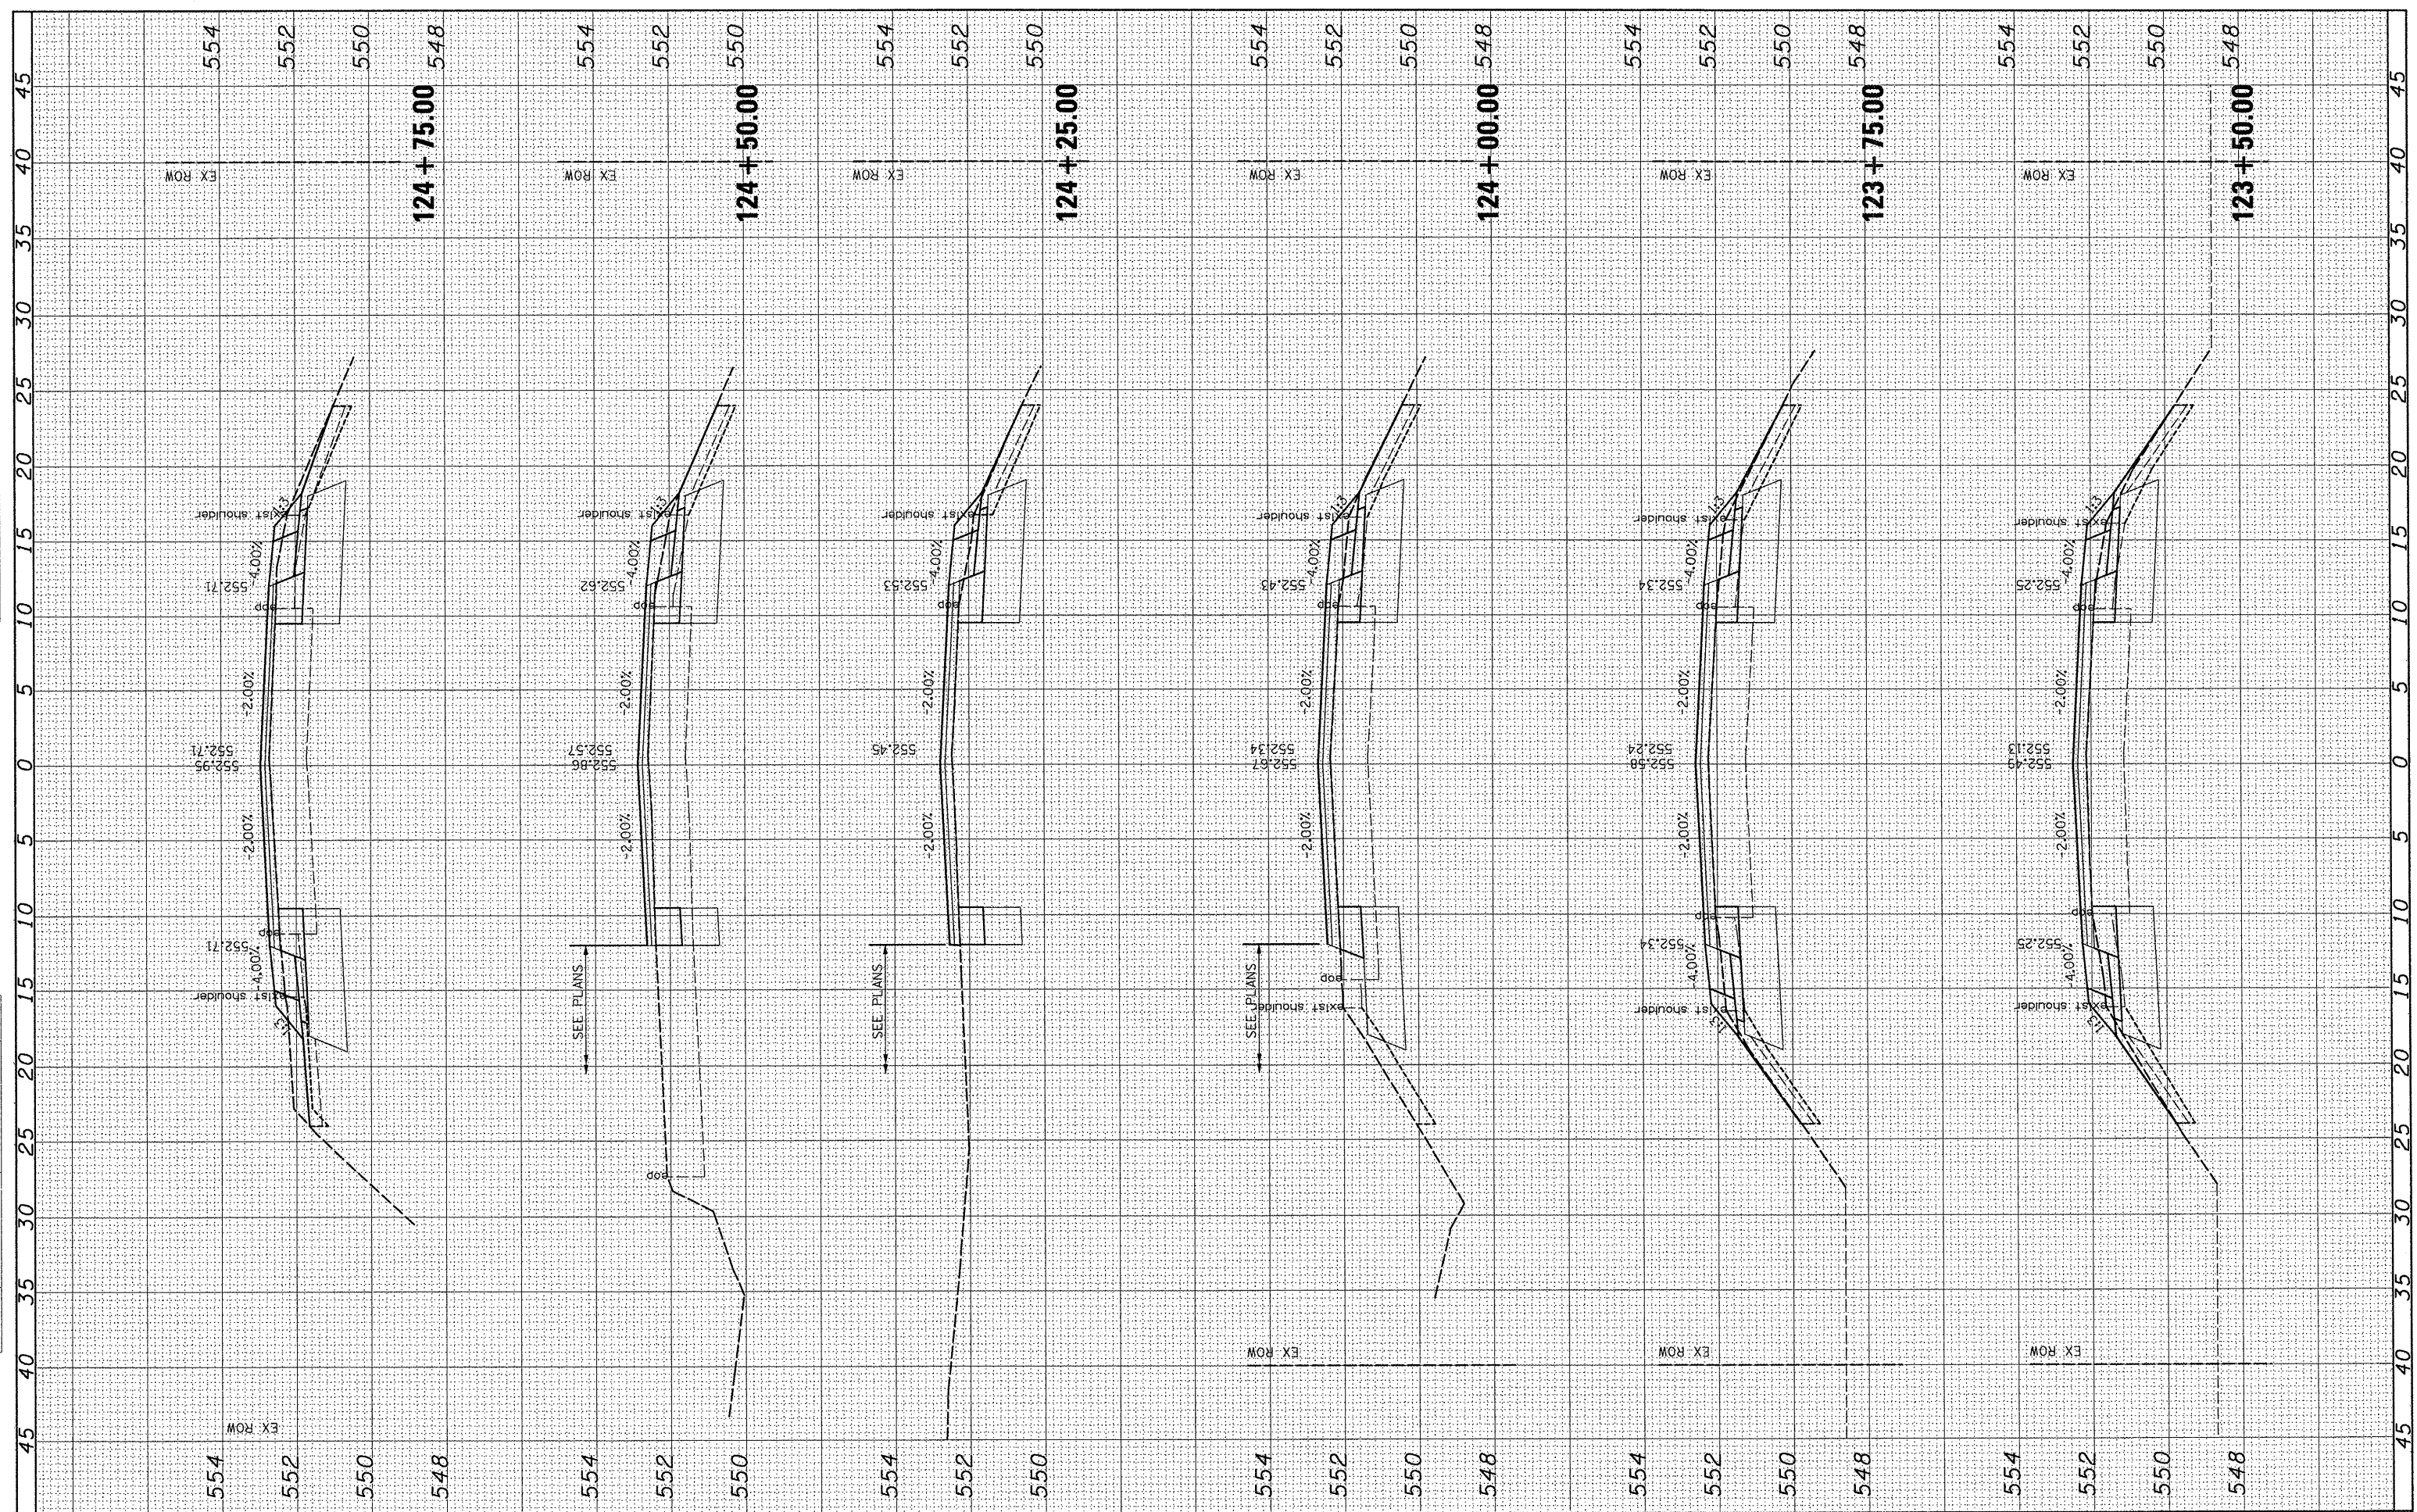

FILE NAME =
 #FILEL*
 HMG JOB NO. 6314.1

USER NAME = #USER*
 PLOT SCALE = #SCALE*
 PLOT DATE = #DATE*

DESIGNED	-	REVISED	-
DRAWN	-	REVISED	-
CHECKED	-	REVISED	-
DATE	-	REVISED	-

**STATE OF ILLINOIS
 DEPARTMENT OF TRANSPORTATION**

**GREENVILLE
 CROSS SECTIONS - S. FOURTH ST.**

SCALE: SHEET NO. OF SHEETS STA. 123+50.00 TO STA. 124+75.00

F.A.U. RATE	SECTION	COUNTY	TOTAL SHEETS
9833	05-00016-02-WR	BOND	85 80
CONTRACT NO. 97426			ILLINOIS FED. AID PROJECT