


FINAL SURVEY
 SURVEYED BY: _____ DATE: _____
 PLOTTED BY: _____
 NOTE BOOK NO.: _____
 TEMPLATE AREAS CHECKED: _____

ORIGINAL SURVEY
 SURVEYED BY: _____ DATE: _____
 PLOTTED BY: _____
 NOTE BOOK NO.: _____
 TEMPLATE AREAS CHECKED: _____

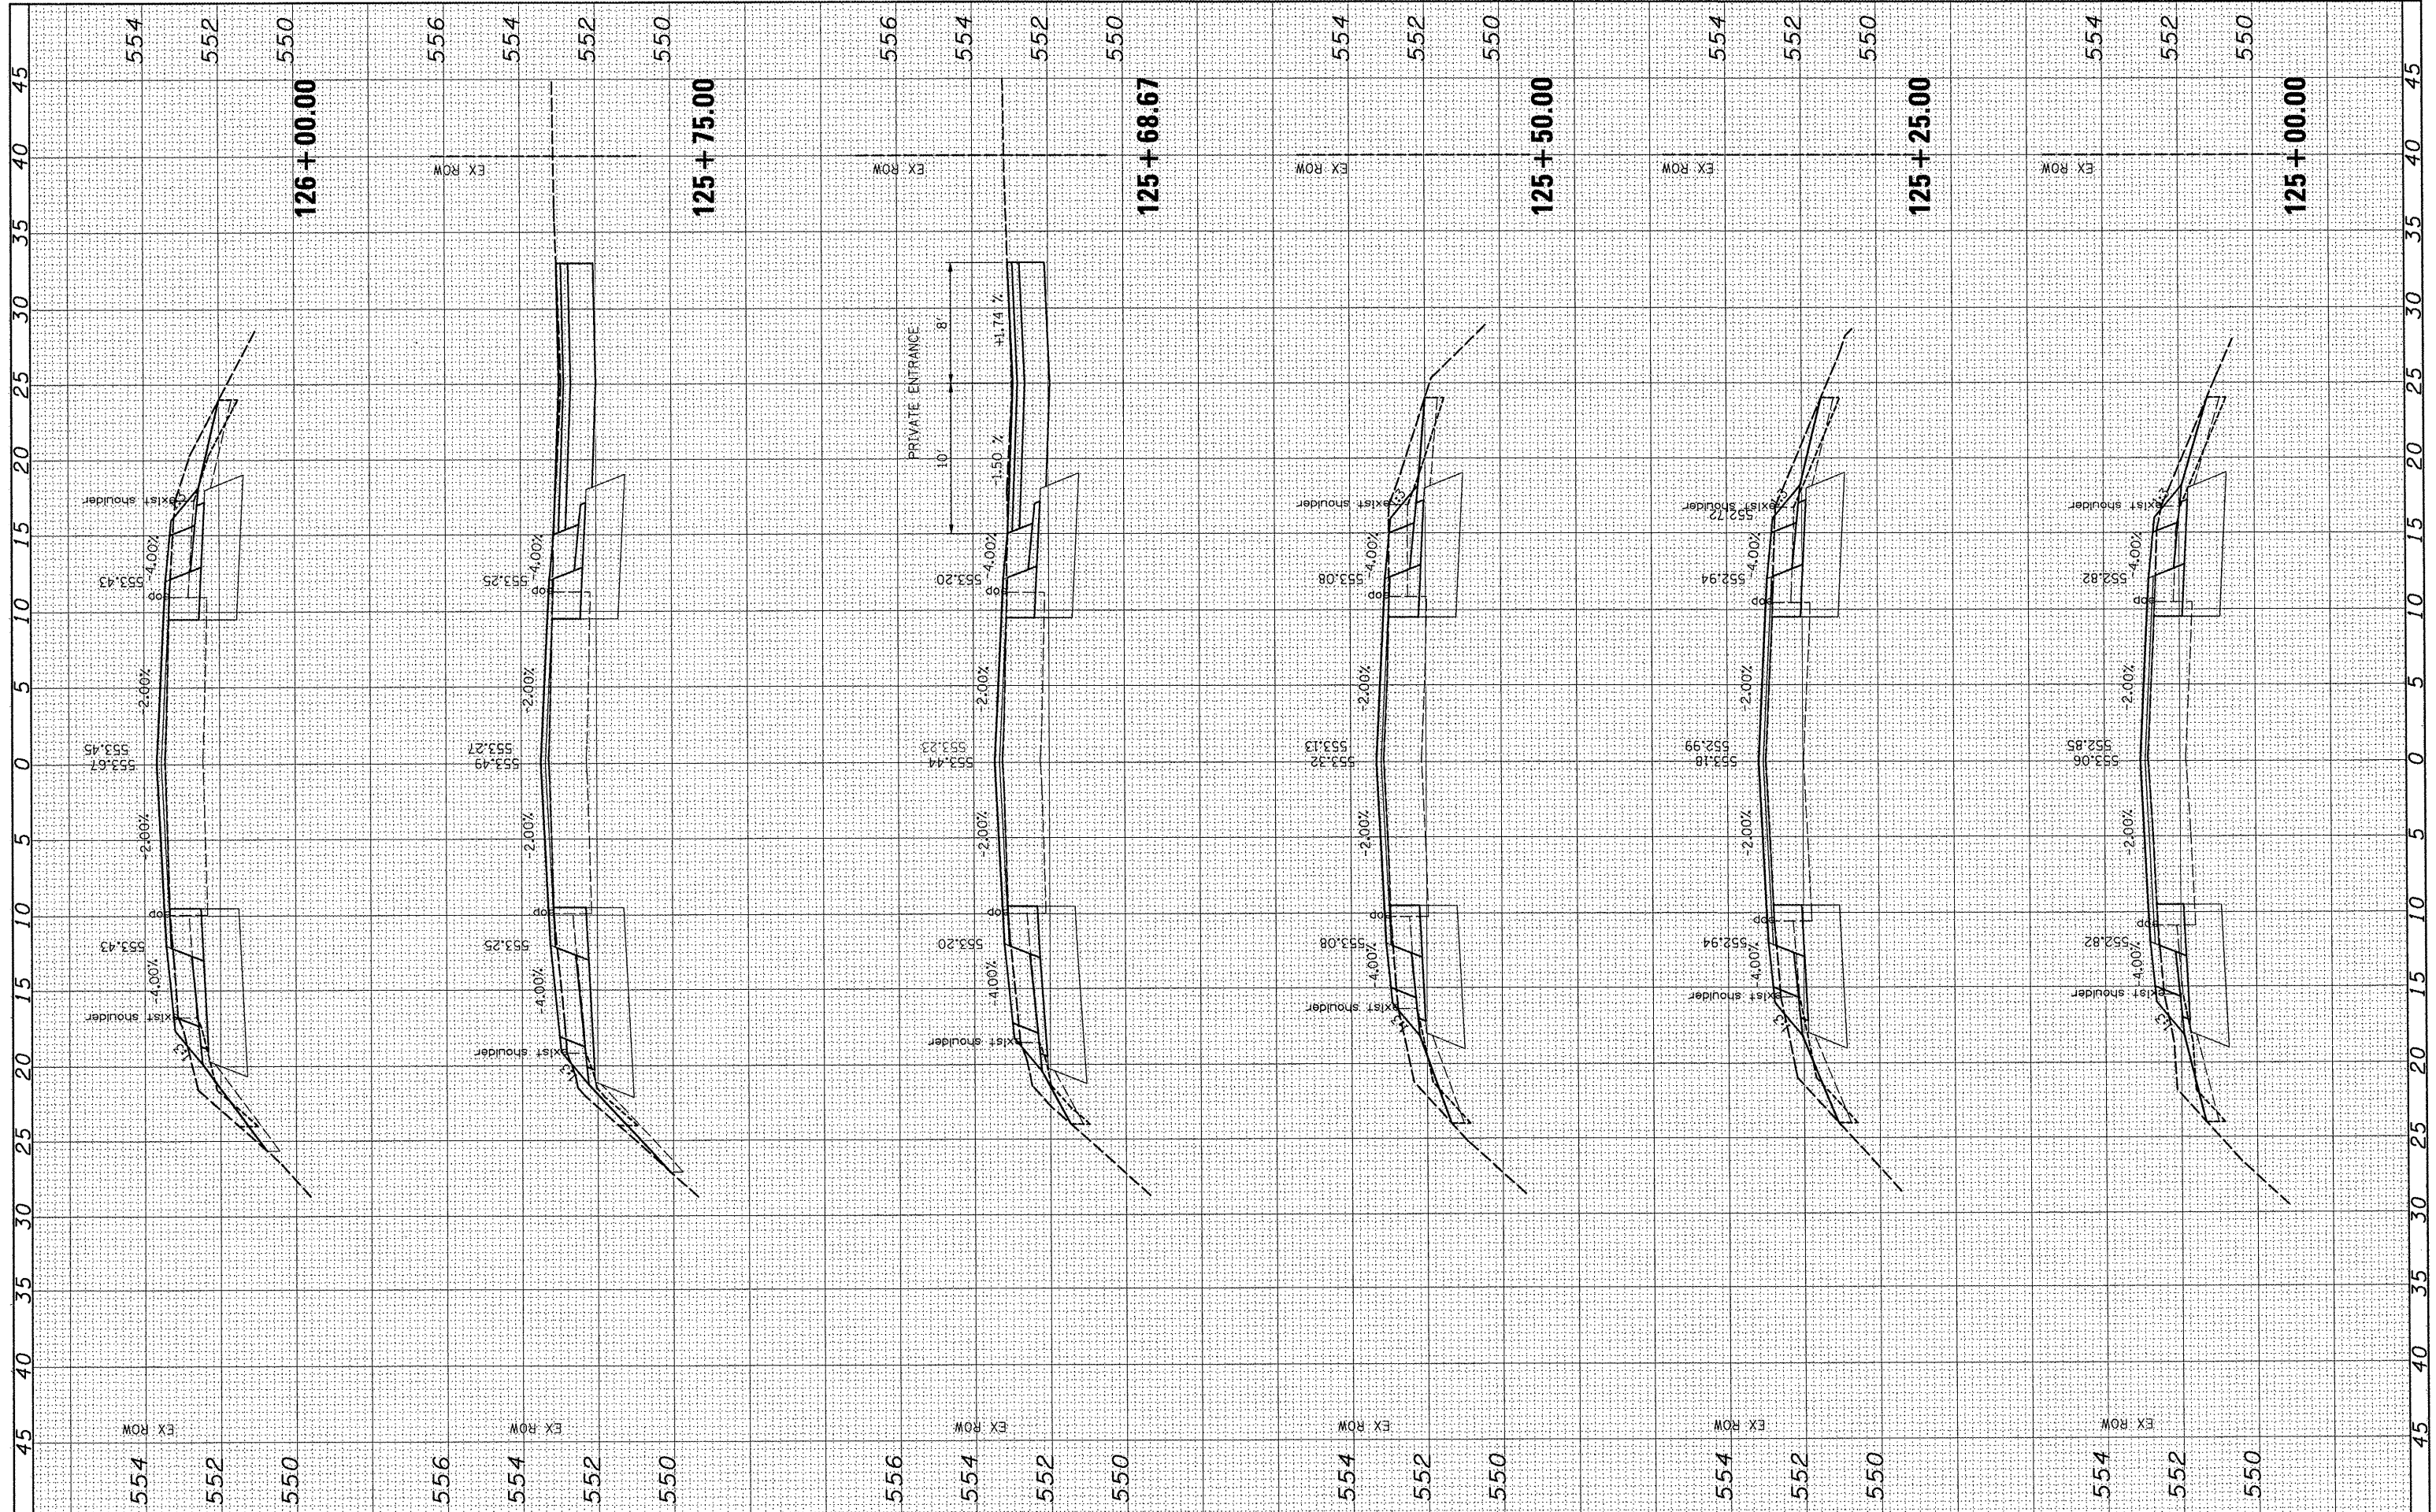

FILE NAME =
 #FILE#
 HMG JOB NO. 6314.1

USER NAME = #USER#
 DESIGNED -
 DRAWN -
 CHECKED -
 DATE -
 REVISED -
 REVISED -
 REVISED -
 REVISED -

STATE OF ILLINOIS
DEPARTMENT OF TRANSPORTATION

GREENVILLE
CROSS SECTIONS - S. FOURTH ST.
 SCALE: SHEET NO. OF SHEETS STA. 125+00.00 TO STA. 126+00.00

F.A.U. RTE.	SECTION	COUNTY	TOTAL SHEETS	SHEET NO.
9833	05-00016-02-WR	BOND	85	81
CONTRACT NO. 97426			ILLINOIS FED. AID PROJECT	