


FINAL	SURVEYED	DATE
SURVEY	PLOTTED	BY
NOTE BOOK	TEMPLATE	
NO.	AREAS CHECKED	

ORIGINAL	SURVEYED	DATE
SURVEY	PLOTTED	BY
NOTE BOOK	TEMPLATE	
NO.	AREAS CHECKED	

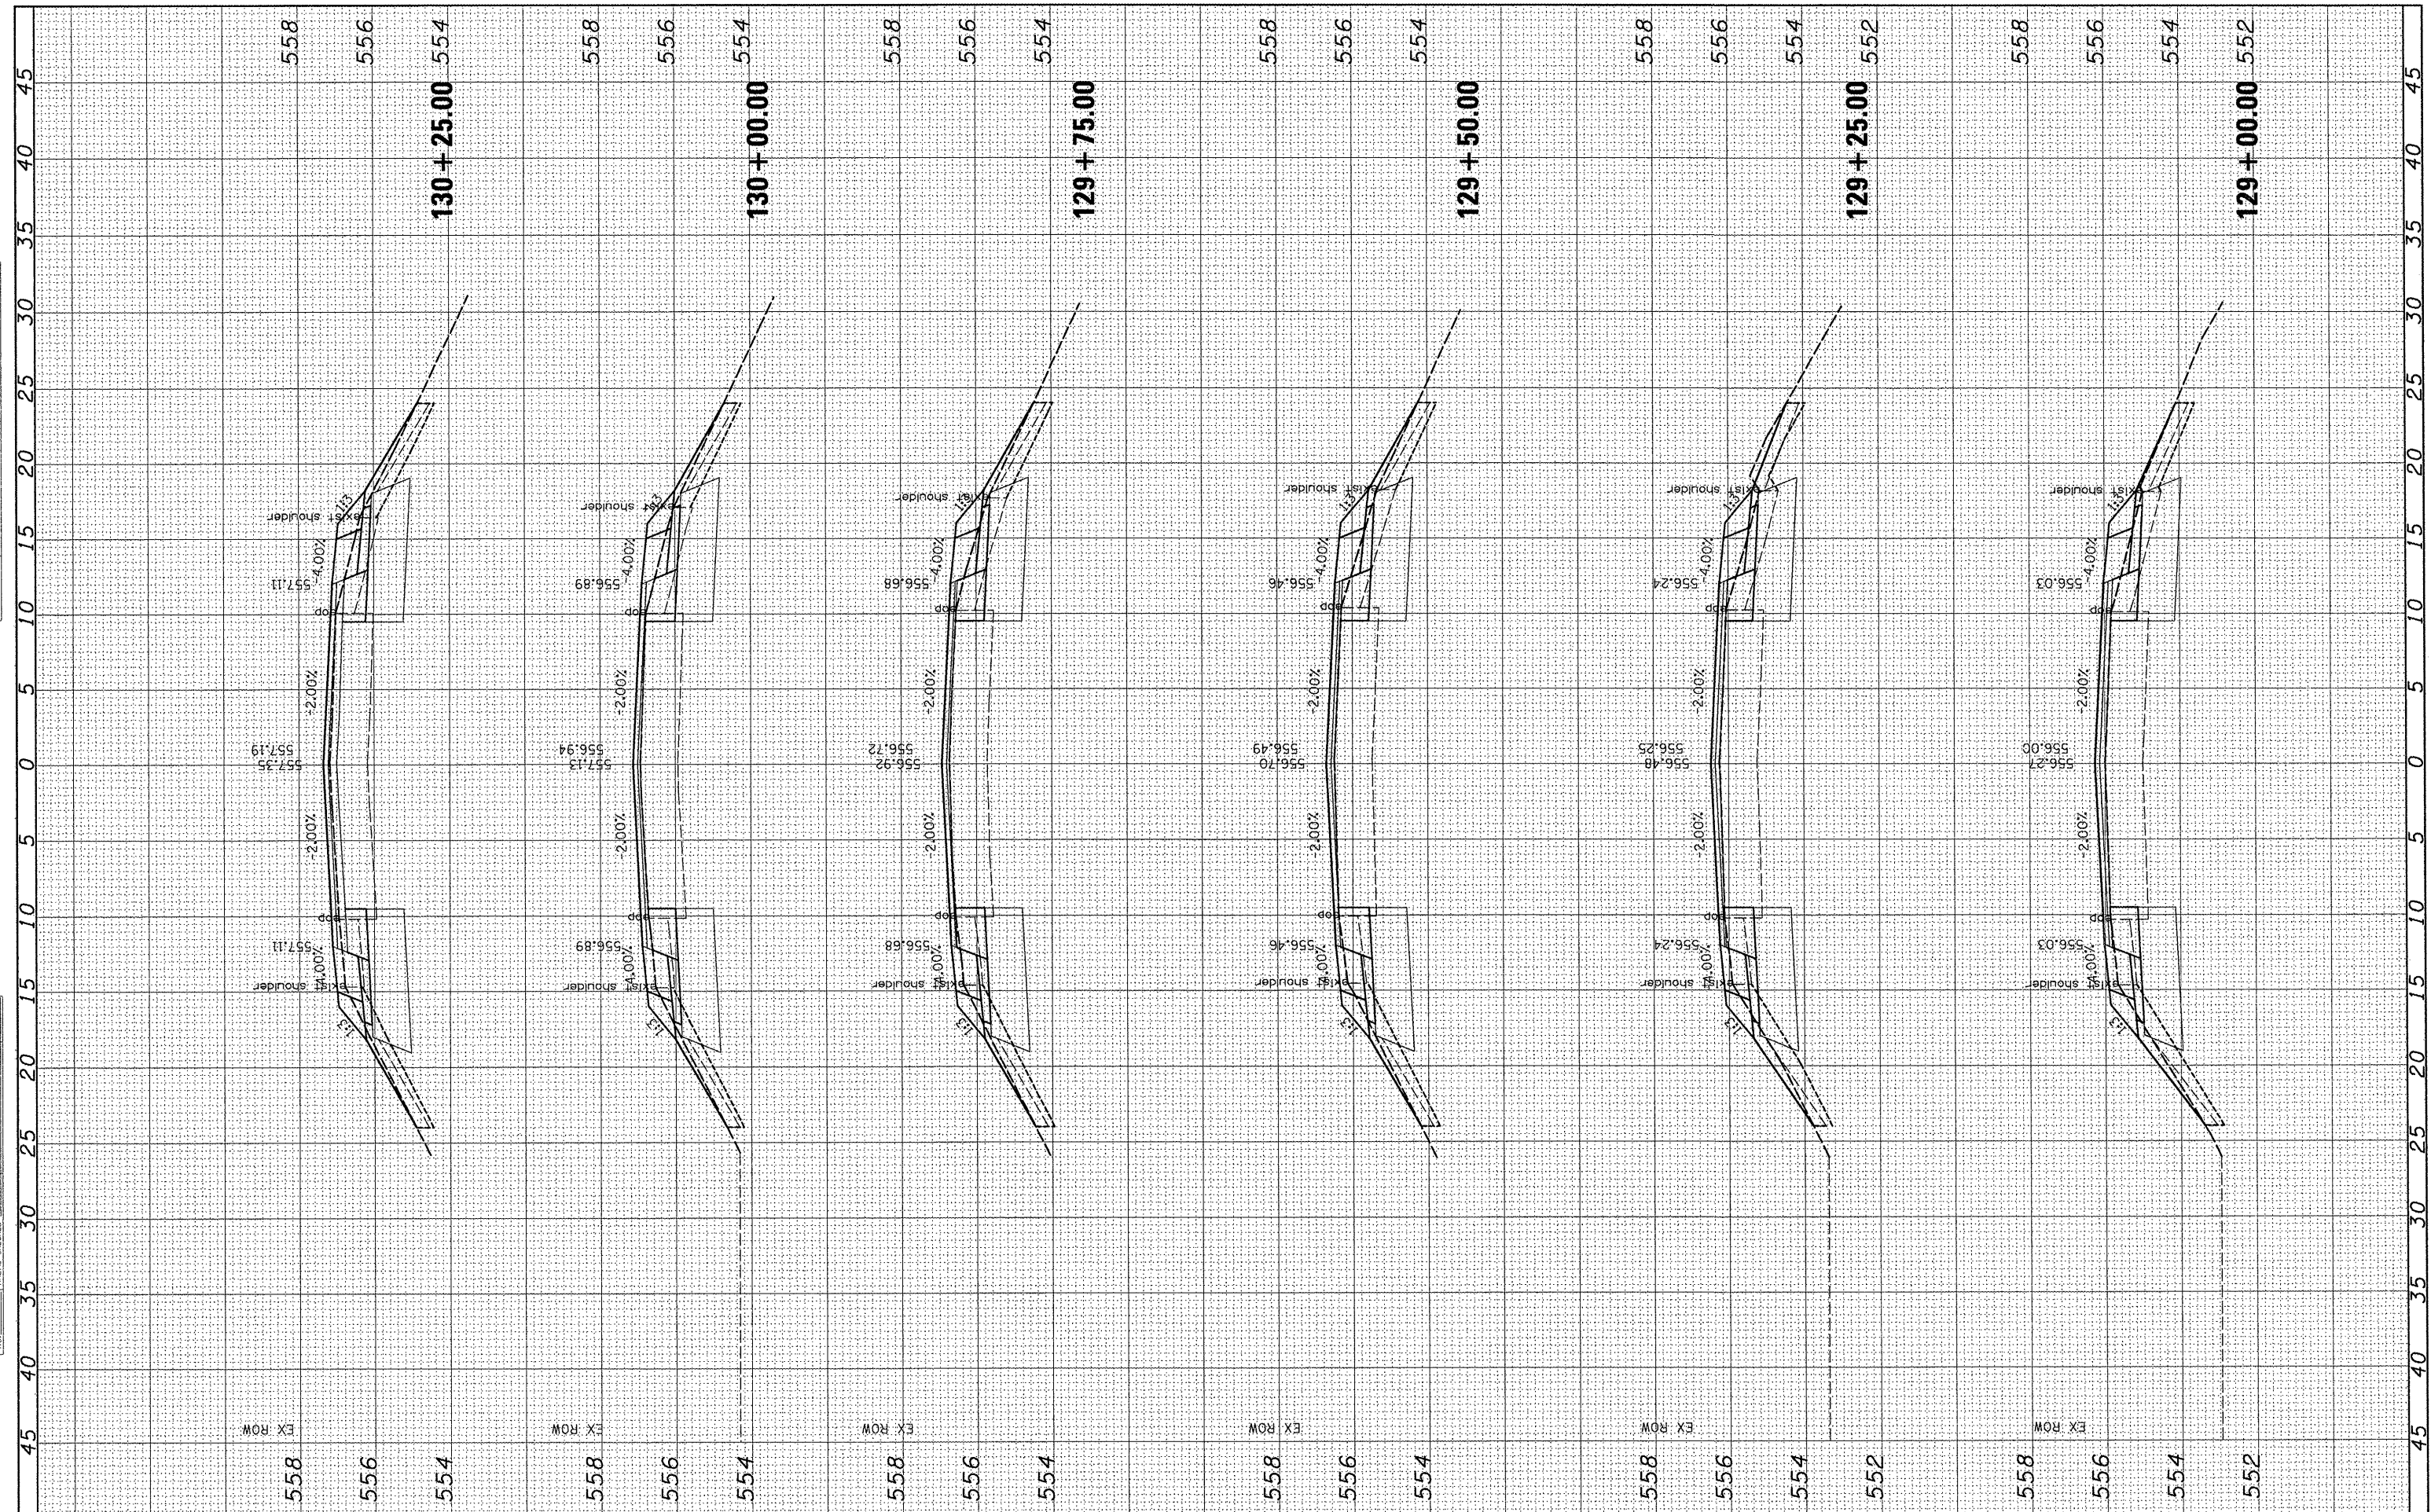

FILE NAME =
 #FILE#
 HMG JOB NO. 6314.1

USER NAME = #USER#
 PLOT SCALE = #SCALE#
 PLOT DATE = #DATE#

DESIGNED -
 DRAWN -
 CHECKED -
 DATE -

REVISED -
 REVISED -
 REVISED -
 REVISED -

**STATE OF ILLINOIS
 DEPARTMENT OF TRANSPORTATION**

**GREENVILLE
 CROSS SECTIONS - S. FOURTH ST.**

SCALE: SHEET NO. OF SHEETS STA. 129+00.00 TO STA. 130+25.00

F.A.U. RTE. 9833	SECTION 05-00016-02-WR	COUNTY BOND	TOTAL SHEETS 85	SHEET NO. 84
CONTRACT NO. 97426				ILLINOIS FED. AID PROJECT