



PROPOSED TYPICAL ROADWAY SECTION
STA. 0+00 TO STA. 7+98
N.T.S.

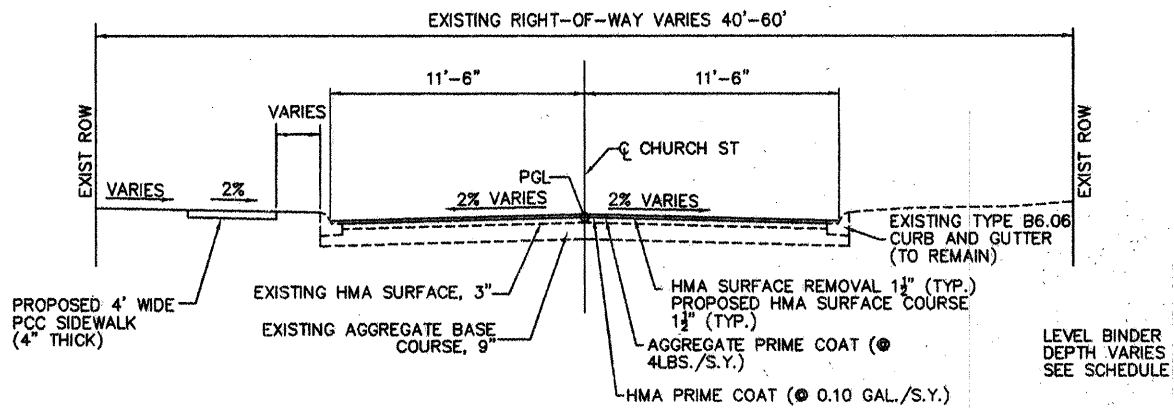

PROPOSED TYPICAL ROADWAY SECTION
STA. 7+98 TO STA. 13+51 AND STA. 54+33 TO STA. 68+40
N.T.S.

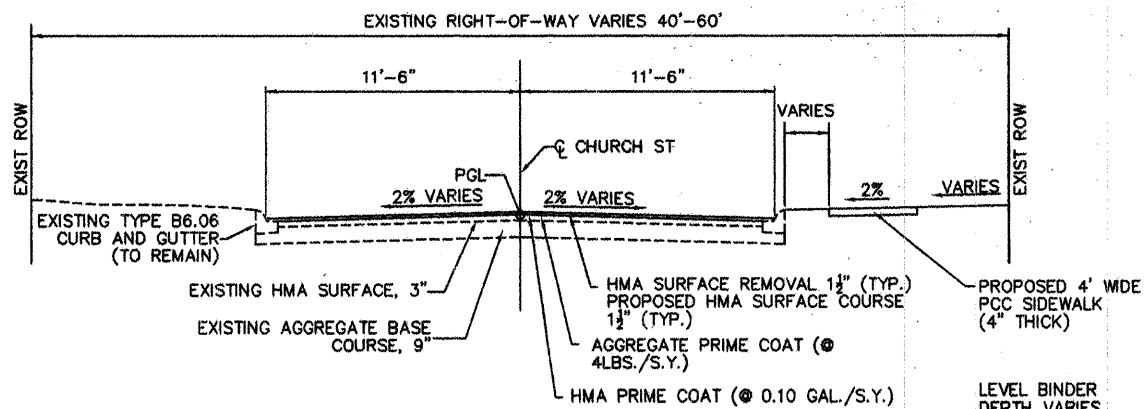

PROPOSED TYPICAL ROADWAY SECTION
STA. 13+51 TO STA. 54+33
N.T.S.

SUMMARY OF QUANTITIES			
CODE NO.	ITEM	UNITS	TOTAL
20200100	EARTH EXCAVATION	CU YD	841
40800100	BITUMINOUS MATERIALS (PRIME COAT)	GALLON	1778.0
40800300	AGGREGATE (PRIME COAT)	TON	42
40800838	LEVELING BINDER (MACHINE METHOD), N70	TON	440
40803318	HOT MIX ASPHALT SURFACE COURSE, MIX "C", N70	TON	1498
42400100	PORTLAND CEMENT CONCRETE SIDEWALK 4 INCH	SQ FT	28773.1
42400300	PORTLAND CEMENT CONCRETE SIDEWALK 6 INCH	SQ FT	2940.0
42400800	DETECTABLE WARNINGS	SQ FT	90
44000198	HOT MIX ASPHALT SURFACE REMOVAL VARIABLE DEPTH	SQ YD	17714
44000900	COMBINATION CURB AND GUTTER REMOVAL	FOOT	48
60244240	GRATED INLET SPECIAL	EACH	1
60255500	MANHOLES TO BE ADJUSTED	EACH	21
60803900	COMBINATION CONCRETE CURB AND GUTTER, TYPE B-5.08	FOOT	48
67100100	MOBILIZATION	L SUM	1
70101700	TRAFFIC CONTROL AND PROTECTION	L SUM	1
78000200	△ THERMOPLASTIC PAVEMENT MARKING - LINE 4"	FOOT	1867
78000400	△ THERMOPLASTIC PAVEMENT MARKING - LINE 6"	FOOT	588
78000800	△ THERMOPLASTIC PAVEMENT MARKING - LINE 12"	FOOT	163
XX002176	CONCRETE STEP REMOVAL	L SUM	1
XX004951	CONCRETE STAIRS	L SUM	1
XX005644	MINOR SIGN COMPLETE	EACH	4
XX032923	SEGMENTAL CONCRETE BLOCK WALL	SQ FT	340

MIXTURE TABLES		
LOCATION:	CHURCH STREET	
MIXTURE USE:	SURFACE COURSE	LEVELING COURSE
PG:	PG 64-22	PG 64-22
RAP %:	10%	10%
DESIGN AIR VOIDS:	4% @ N = 70	4% @ N = 70
MIXTURE COMPOSITION (GRADATION MIXTURE):	IL-0.5	IL-0.5
FRICTION AGGREGATE:	MIXTURE C	C MIX
MIXTURE WEIGHT:	112 LB/SQ YD/IN	112 LB/SQ YD/IN

PLAN
DATE: 4-9-09
DRAWN: JMA
CHECKED: []
DATE: 4-9-09

PROFILE
DATE: 4-9-09
DRAWN: JMA
CHECKED: []
DATE: 4-9-09

FILE NAME: 097431	USER NAME: JWB	DESIGNED: KJW	REVISED: 1-19-10
SCALE: 1"=20'	PLOT SCALE: 1"=1'	CHECKED: JMA	REVISED: -
	PLOT DATE: 4-9-09	DATE: 4-9-09	REVISED: -

CITY OF CENTREVILLE
CHURCH ROAD IMPROVEMENTS

SUMMARY OF QUANTITIES AND TYPICAL SECTIONS			
SCALE: 1"=20'	SHEET NO. 3 OF 38 SHEETS	STA. _____ TO STA. _____	

F.A.U. NO. 0902	SECTION 09-00018-00-RS	COUNTY ST. CLAIR	TOTAL SHEETS 38	SHEET NO. 3
CONTRACT NO. 97431			FEB. 2004 DIST. NO. 1 (ILLINOIS) RES. AD PROJECT	