


PLAN
 DRAWING NO. 12
 DATE 12-10-09

MATCH LINE STA. 35+00

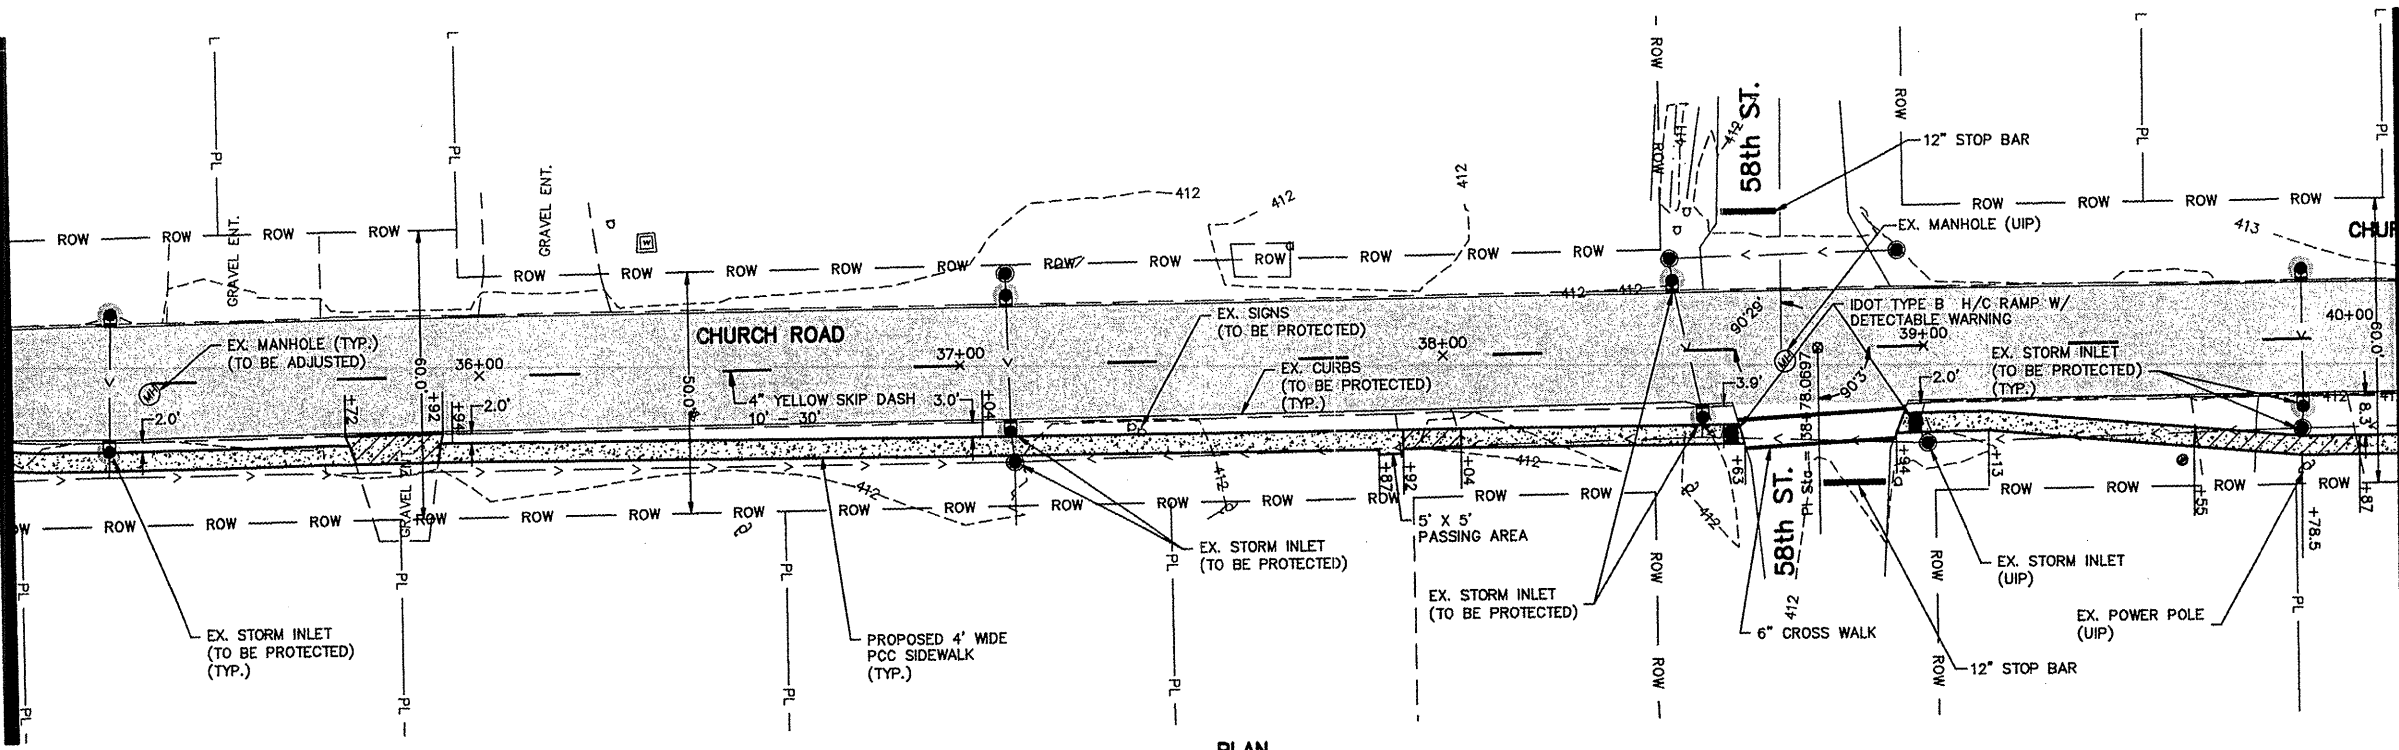


MATCH LINE STA. 40+00

- LEGEND**
- PROPOSED CONCRETE DRIVEWAY
 - PROPOSED 4' WIDE PCC SIDEWALK
 - 1 1/2" ASPHALT OVERLAY

PROFILE
 DRAWING NO. 13
 DATE 12-10-09

MATCH LINE STA. 35+00

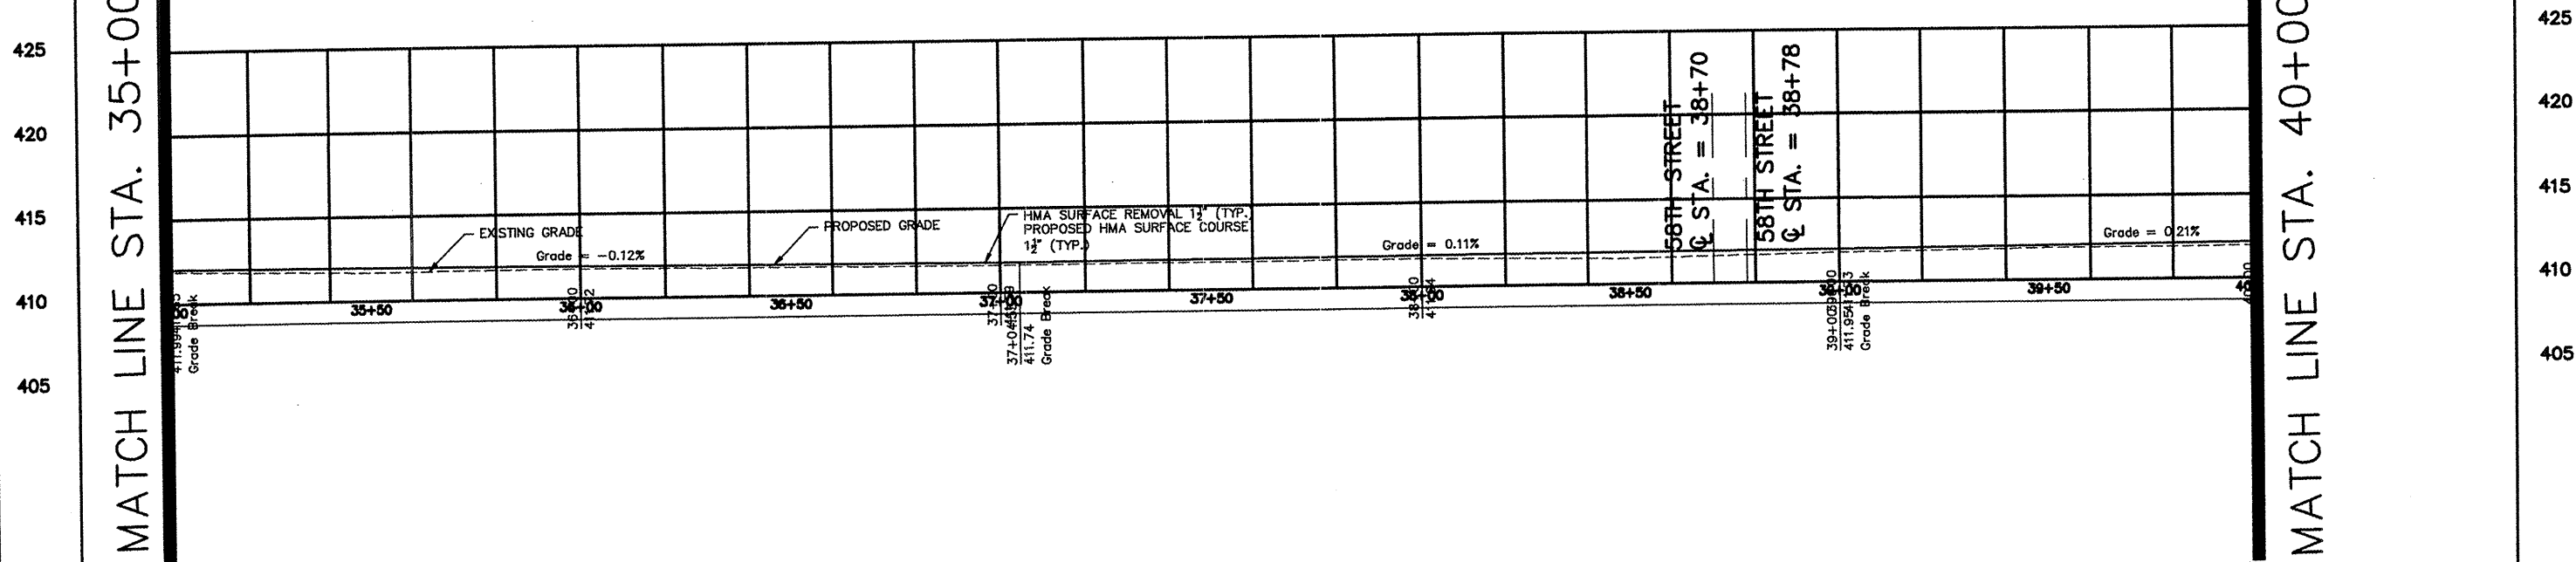

PROFILE
 HORIZ. SCALE: 1" = 20'
 VERT. SCALE: 1" = 5'

MATCH LINE STA. 40+00

FILE NAME: 97431.PLS

USER NAME = JUSER	DESIGNED - KJW	REVISED -
	DRAWN - JMA	REVISED -
PLOT SCALE = 1:1	CHECKED -	REVISED -
PLOT DATE = 12-10-09	DATE = 6-24-09	REVISED -

CITY OF CENTERVILLE
 CHURCH ROAD RESURFACING

PLAN & PROFILE

SCALE: 1"=20' SHEET NO. 12 OF 36 SHEETS STA. 35+00 TO STA. 40+00

F.A.U. RTE. 9202	SECTION 09-00016-00 RS	COUNTY ST. CLAIR	TOTAL SHEETS 36	SHEET NO. 12
FED. ROAD DIST. NO. 1110008			CONTRACT NO. 97431	