


PLAN
 REVISIONS
 NO. DATE
 1
 2
PROFILE
 REVISIONS
 NO. DATE
 1
 2
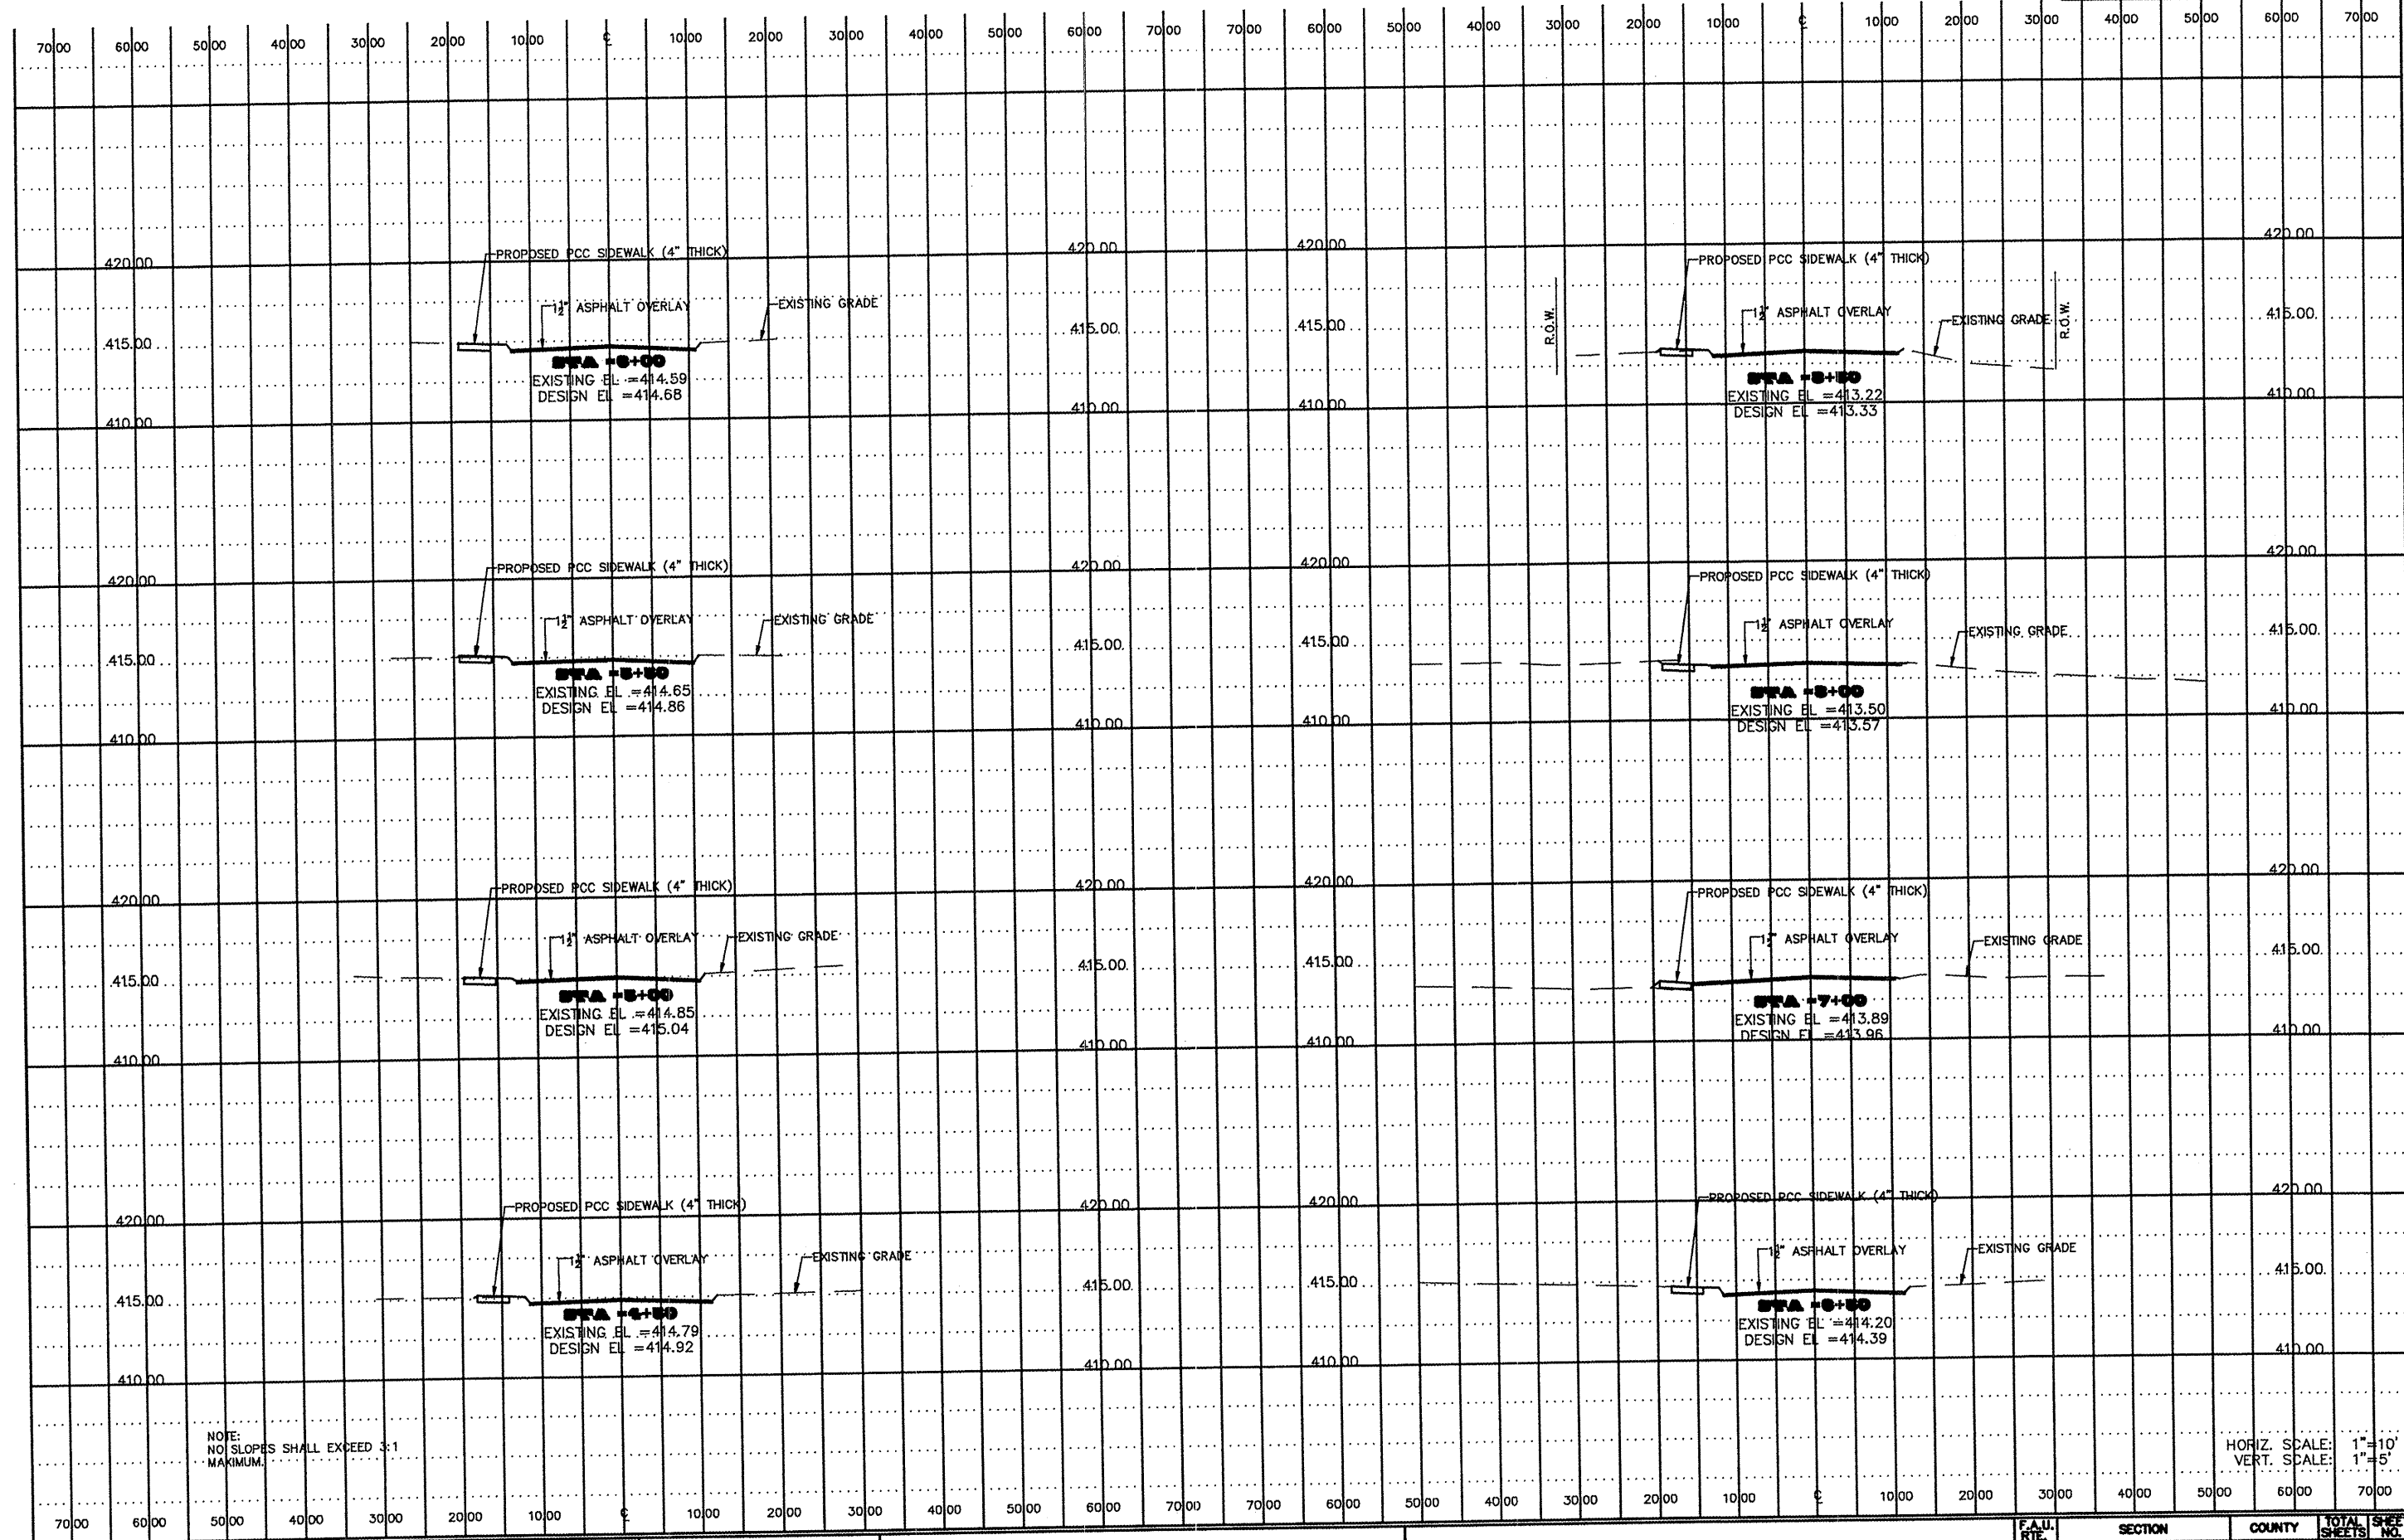

NOTE:
 NO SLOPES SHALL EXCEED 3:1
 MAXIMUM.

HORIZ. SCALE: 1"=10'
 VERT. SCALE: 1"=5'

FILE NAME \$FILE\$	USER NAME = \$USER\$	DESIGNED -- KJW	REVISED --	CITY OF CENTERVILLE CHURCH ROAD RESURFACING	CROSS SECTIONS	SCALE: 1"=20'	SHEET NO. 20 OF 36 SHEETS	STA. 44+50 TO STA. 84+50	F.A.U. SECTION COUNTY TOTAL SHEETS NO.
	PLOT SCALE = 1:1	DRAWN -- JMA	REVISED --						9202 09-00016-00 RS ST. CLAR 36 21
	PLOT DATE = 6-24-09	CHECKED --	REVISED --						CONTRACT NO. 97431
		DATE -- 6-24-09	REVISED --						FED. ROAD DIST. NO. - ILLINOIS FED. AID PROJECT