


PLAN  
 REVISIONS  
 DATE  
 DRAWN BY  
 CHECKED BY  
 DATE  
 SCALE

PROFILE  
 REVISIONS  
 DATE  
 DRAWN BY  
 CHECKED BY  
 DATE  
 SCALE

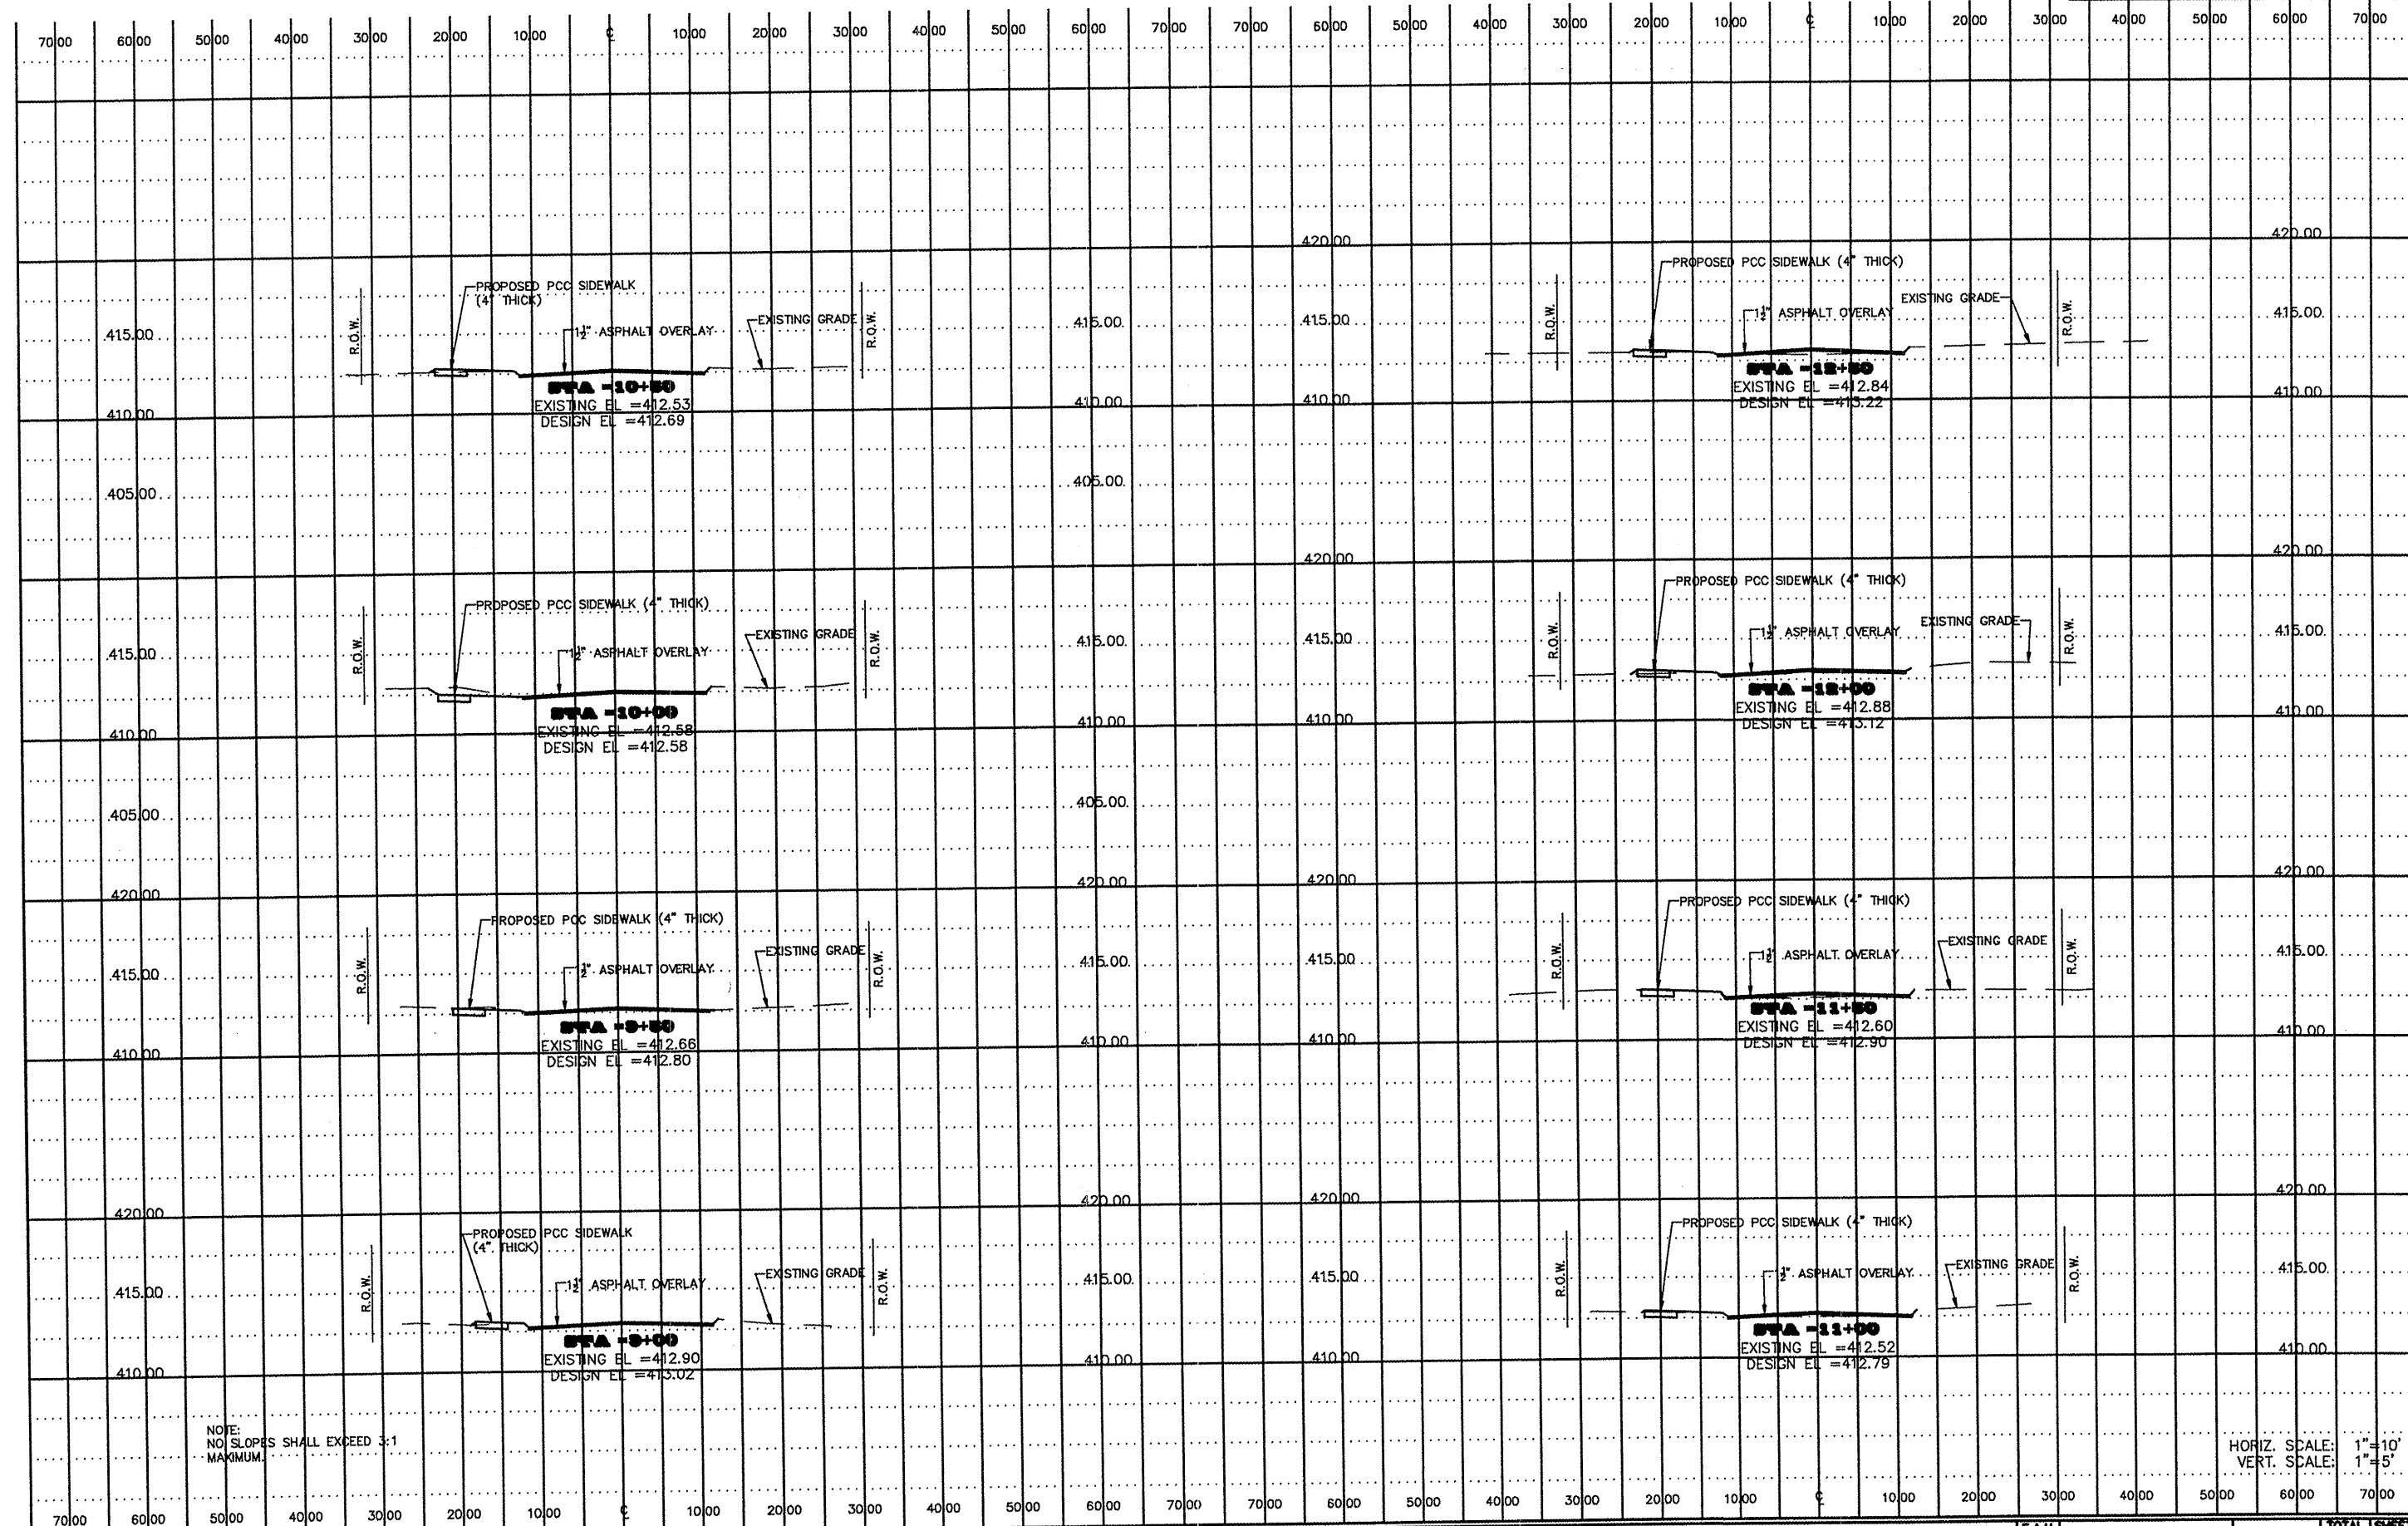

NOTE:  
 NO SLOPES SHALL EXCEED 3:1  
 MAXIMUM.

HORIZ. SCALE: 1"=10'  
 VERT. SCALE: 1"=5'

FILE NAME	USER NAME = \$USER\$	DESIGNED -- KJW	REVISED --
SFILES		DRAWN -- JMA	REVISED --
		CHECKED --	REVISED --
		DATE -- 6-24-09	REVISED --

**CITY OF CENTERVILLE  
 CHURCH ROAD RESURFACING**

**CROSS SECTIONS**  
 SCALE: 1"=20'  
 SHEET NO. 21 OF 36 SHEETS  
 STA. 9+00 TO STA. 12+50

F.A.U. RTE.	SECTION	COUNTY	TOTAL SHEET NO.
9202	09-00018-00 RS	ST. CLAIR	36
FED. ROAD DIST. NO.		ELKINS FED. AID PROJECT	CONTRACT NO. 97431