


PLAN  
 REVISIONS  
 NO. DATE  
 CHECKED BY  
 DATE  
 DRAWN BY  
 DATE  
 FILE NAME

PROFILE  
 REVISIONS  
 NO. DATE  
 CHECKED BY  
 DATE  
 DRAWN BY  
 DATE  
 FILE NAME

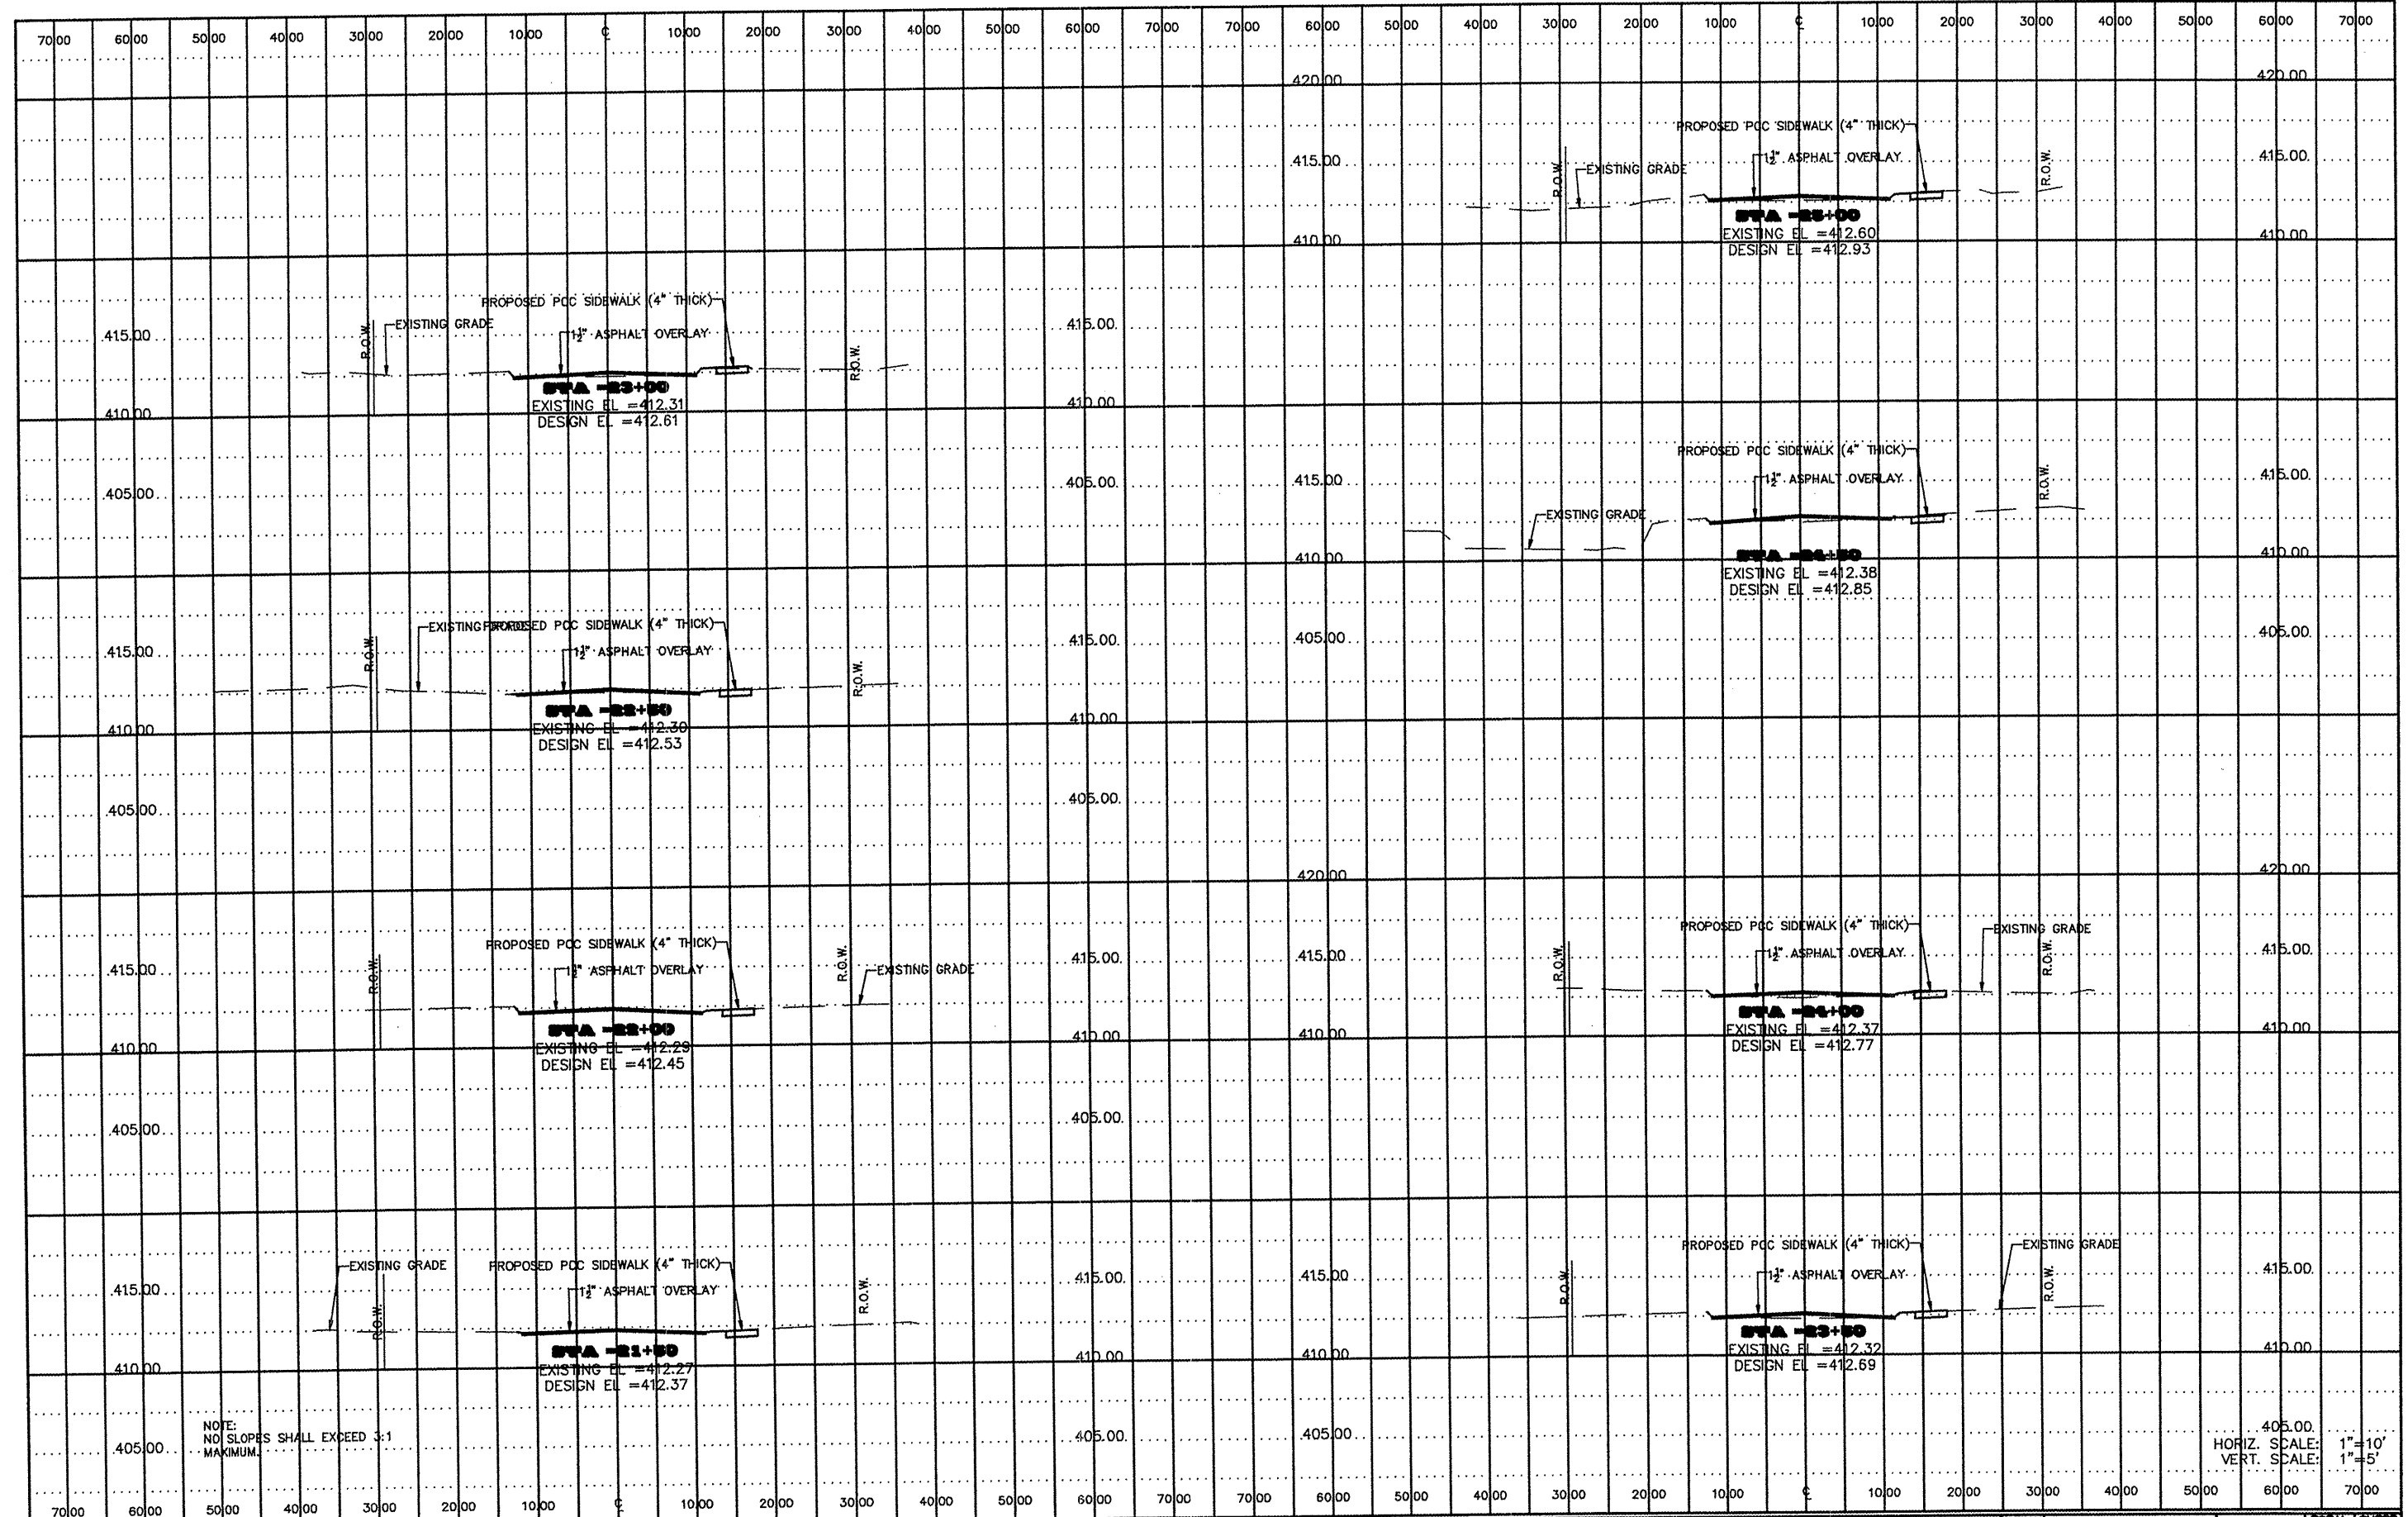

NOTE:  
 NO SLOPES SHALL EXCEED 3:1  
 MAXIMUM.

HORIZ. SCALE: 1"=10'  
 VERT. SCALE: 1"=5'

FILE NAME	USER NAME = \$USER\$	DESIGNED - KJW	REVISED -
\$FILE\$.		DRAWN - JMA	REVISED -
		CHECKED -	REVISED -
		DATE - 6-24-09	REVISED -

**CITY OF CENTERVILLE  
 CHURCH ROAD RESURFACING**

<b>CROSS SECTIONS</b>		
SCALE: 1"=20'	SHEET NO. 24 OF 36 SHEETS	STA. 21+50 TO STA. 25+00

F.A.U. RTE.	SECTION	COUNTY	TOTAL SHEETS	SHEET NO.
9202	09-00016-00 RS	ST. CLAIR	36	25
FED. ROAD DIST. NO. -			CONTRACT NO. 97431	