


PLAN
 DRAWING NUMBER: _____
 SHEET NO. OF TOTAL SHEETS: _____
 DATE: _____

PROFILE
 DRAWING NUMBER: _____
 SHEET NO. OF TOTAL SHEETS: _____
 DATE: _____

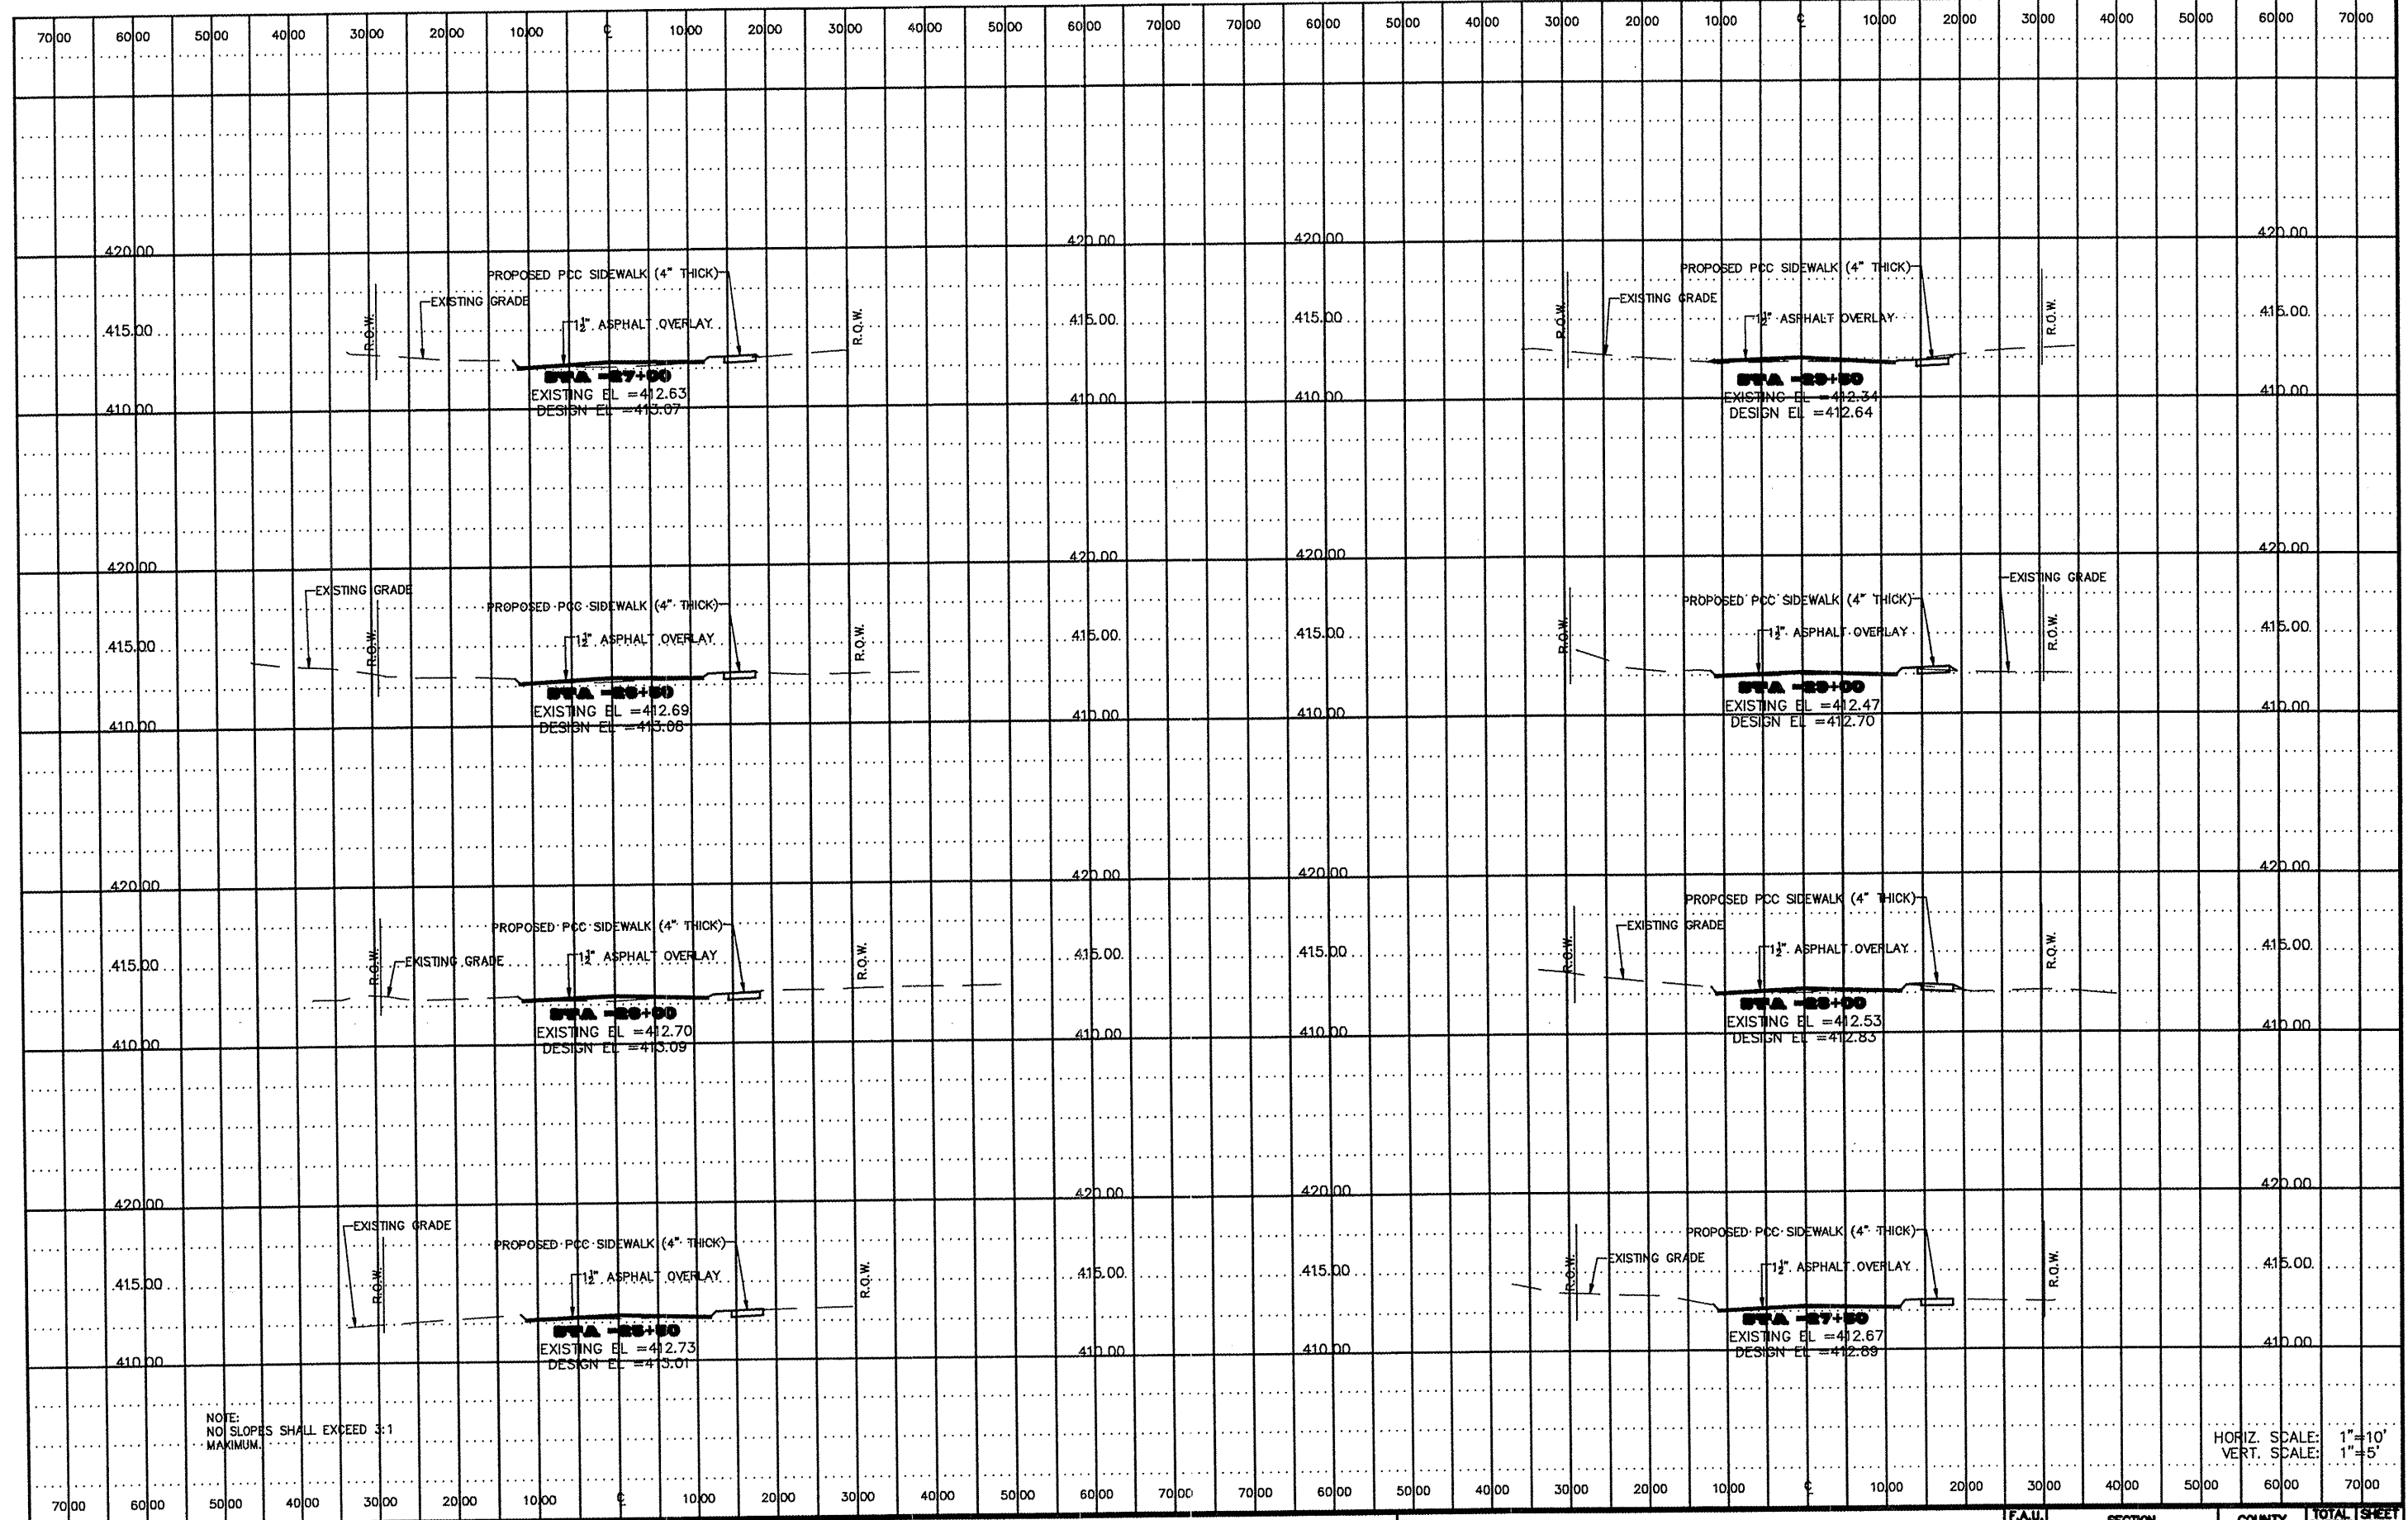

FILE NAME SP12LS	USER NAME = SUDRS	DESIGNED - KJW	REVISED -
		DRAWN - JMA	REVISED -
		CHECKED -	REVISED -
		DATE - 6-24-09	REVISED -

**CITY OF CENTERVILLE
 CHURCH ROAD RESURFACING**

CROSS SECTIONS
 SCALE: 1"=20' SHEET NO. 25 OF 36 SHEETS STA. 25+50 TO STA. 29+50

F.A.U. RTE.	SECTION	COUNTY	TOTAL SHEETS
9202	09-0016-00 RS	ST. CLAIR	36
CONTRACT NO. 97431			NO. 25