


PLAN
 MARKED
 PLOTTED
 CHECKED
 DATE
 NO.

PROFILE
 MARKED
 PLOTTED
 CHECKED
 DATE
 NO.

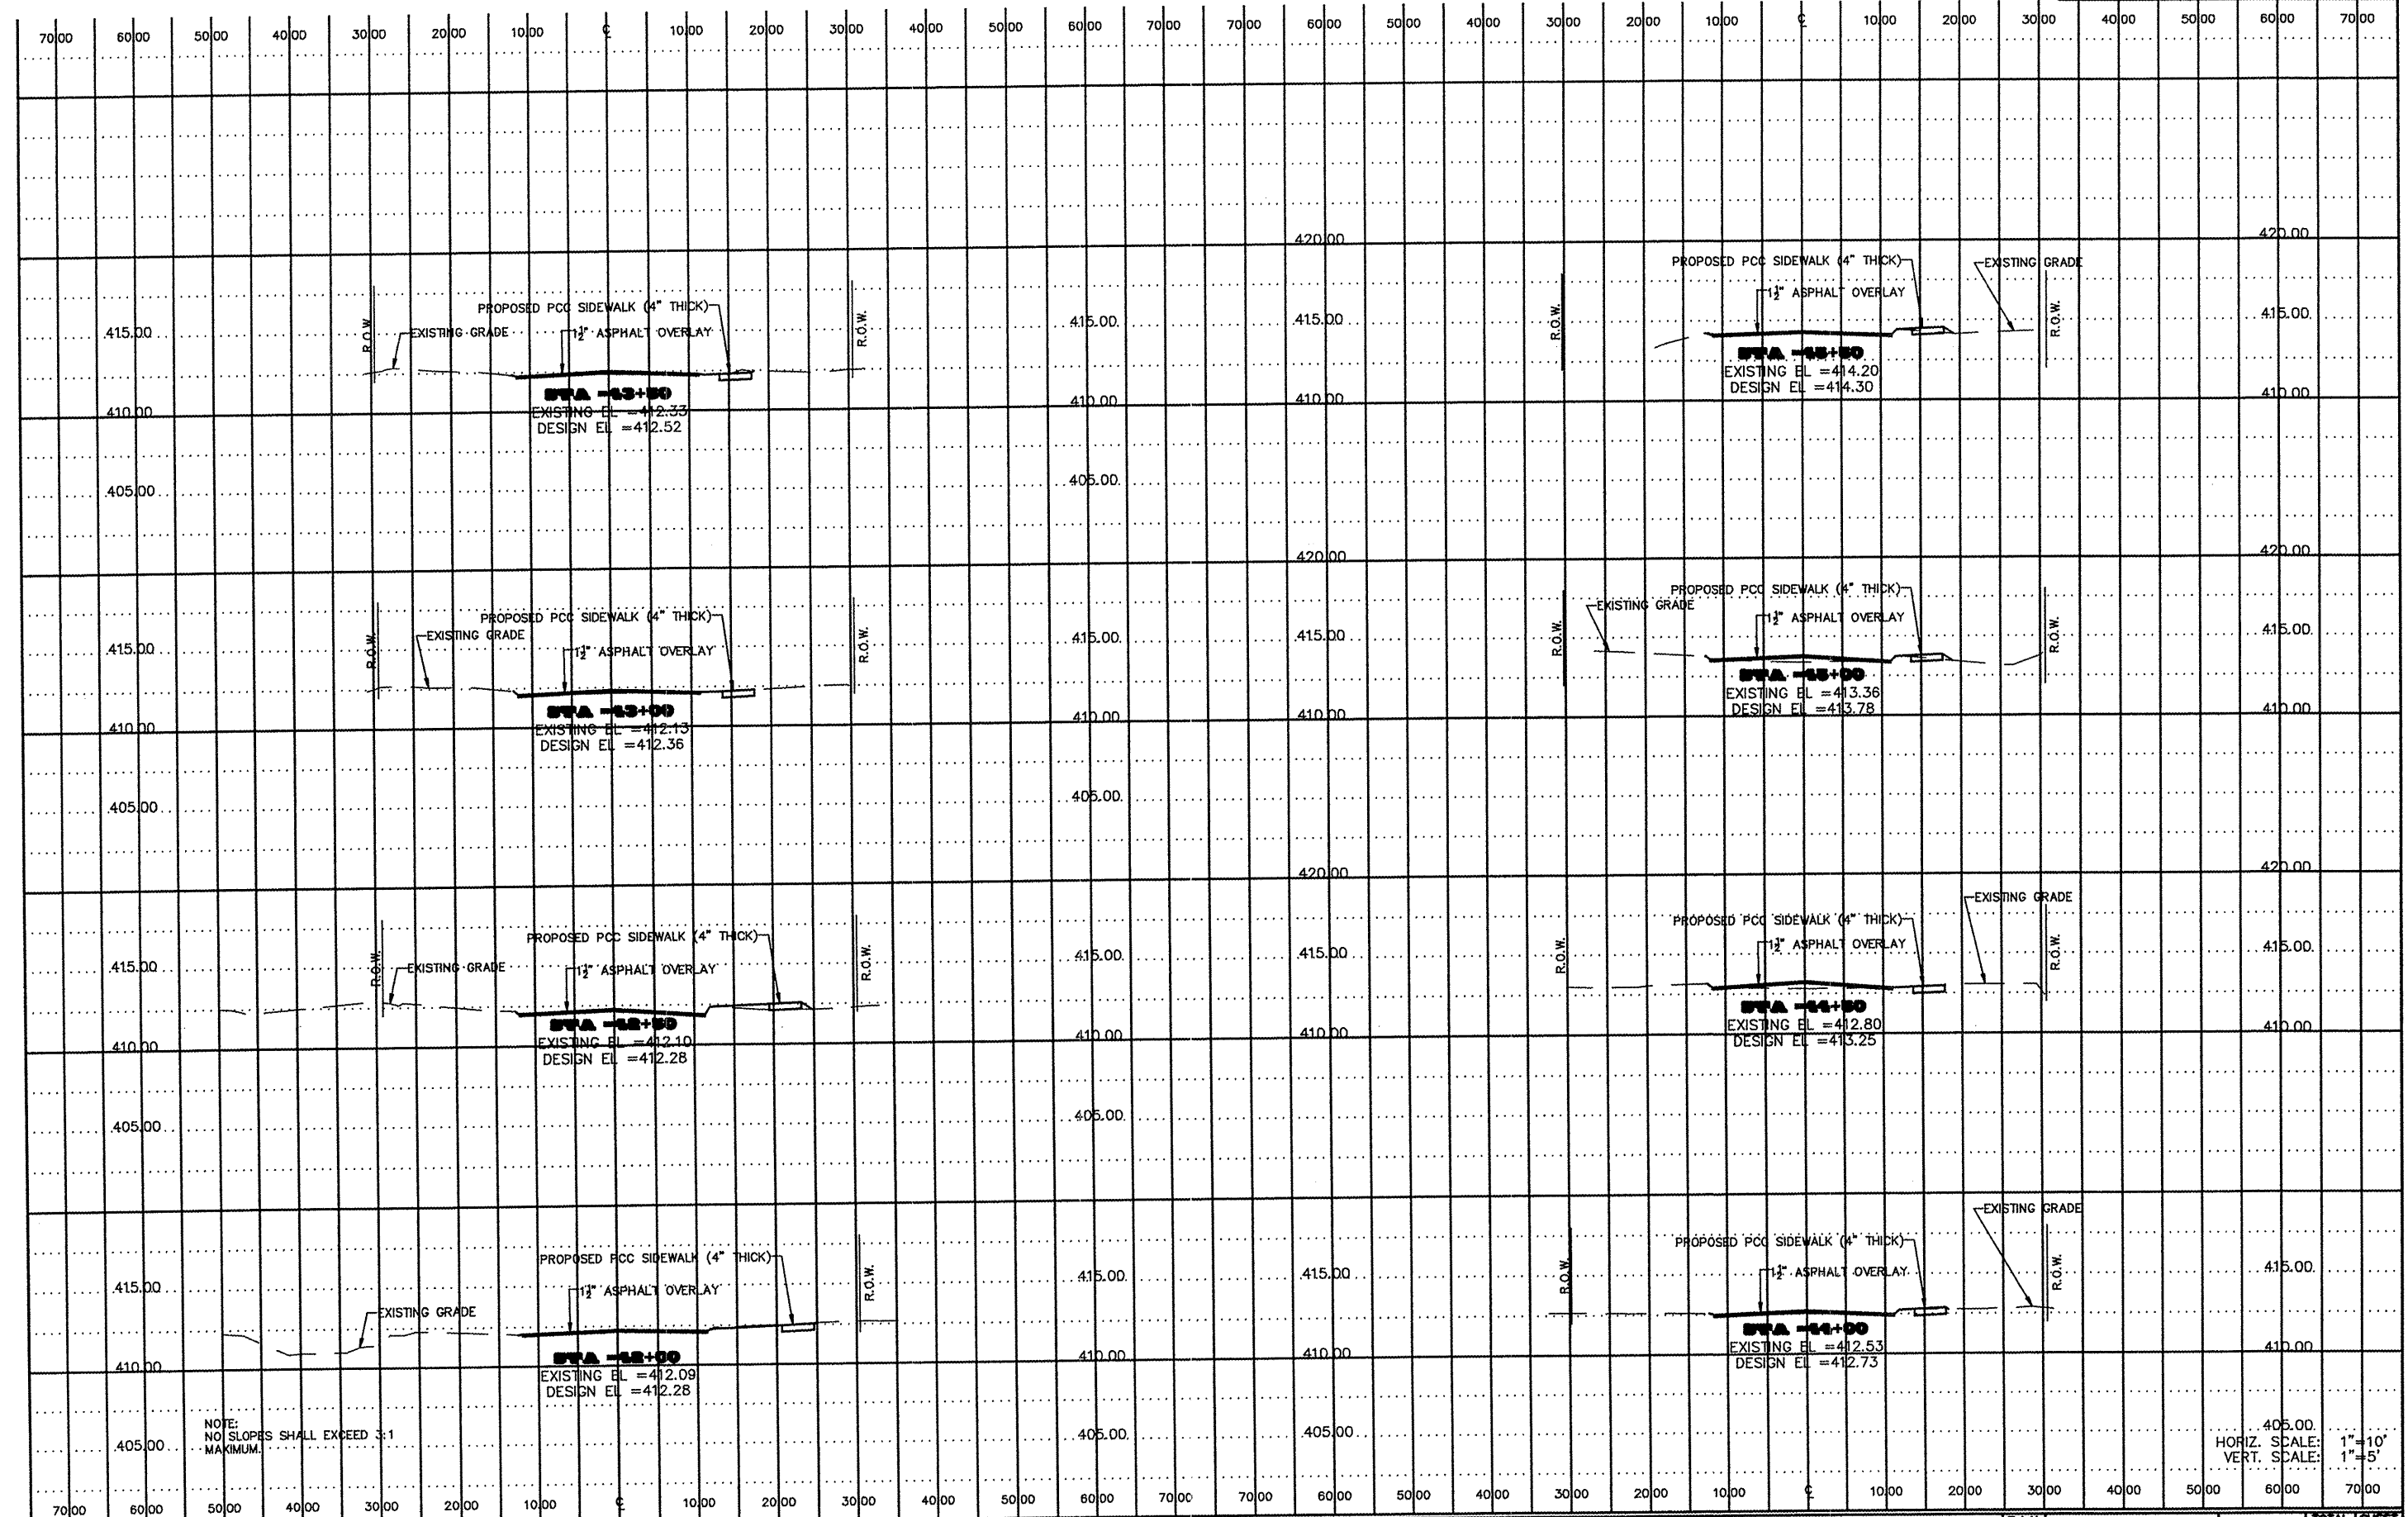

NOTE:
 NO SLOPES SHALL EXCEED 3:1
 MAXIMUM.

HORIZ. SCALE: 1"=10'
 VERT. SCALE: 1"=5'

FILE NAME \$FILE\$	USER NAME = \$USER\$	DESIGNED - KJW	REVISED -	CITY OF CENTERVILLE CHURCH ROAD RESURFACING	CROSS SECTIONS			F.A.U. RTE.	SECTION	COUNTY	TOTAL SHEETS	SHEET NO.
	PLOT SCALE = 1:1	DRAWN - JMA	REVISED -		SCALE: 1"=20'	SHEET NO. 29 OF 36 SHEETS	STA. 42+00 TO STA. 45+50	9202	09-00016-00 RS	ST. CLAIR	36	30
	PLOT DATE = X-XX-09	CHECKED -	REVISED -				FED. ROAD DIST. NO. - ILLINOIS FED. AID PROJECT					
		DATE - 6-24-09	REVISED -				CONTRACT NO. 97431					