


PLAN
 REVISIONS
 DATE
 DRAWN BY
 CHECKED BY
 DATE
 PROJECT NO.
 SHEET NO.

PROFILE
 REVISIONS
 DATE
 DRAWN BY
 CHECKED BY
 DATE
 PROJECT NO.
 SHEET NO.

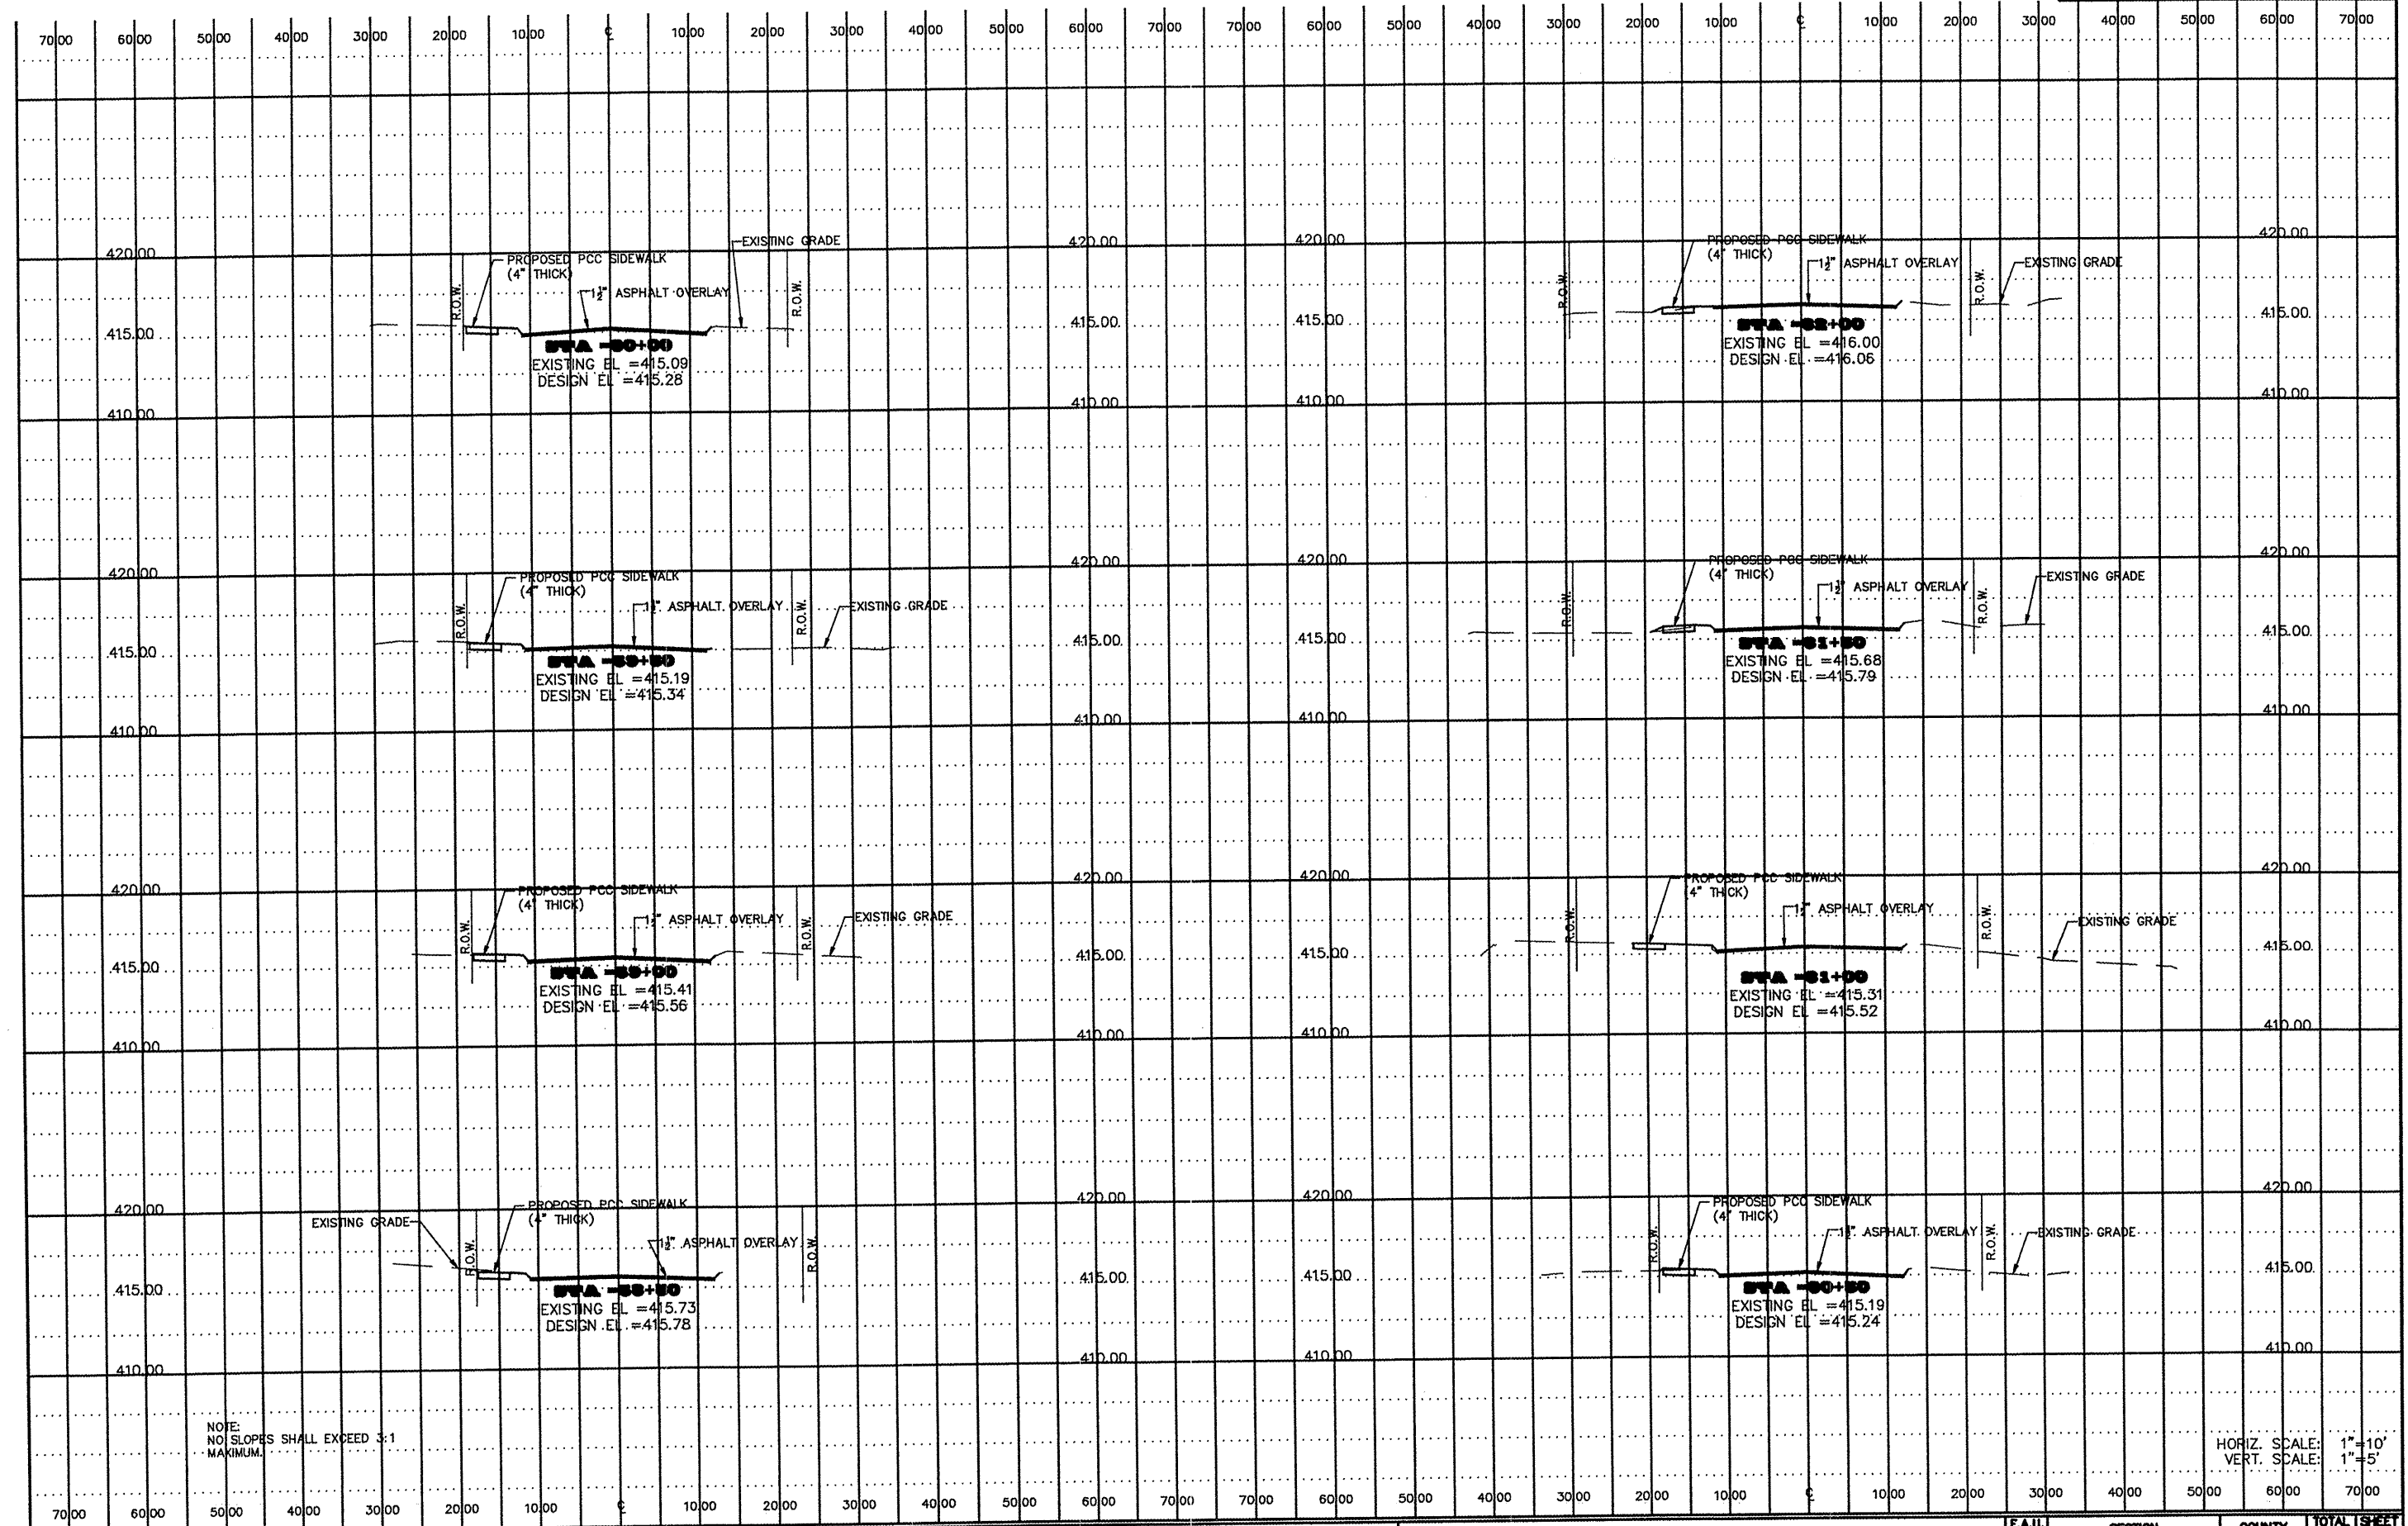

NOTE:
 NO SLOPES SHALL EXCEED 3:1
 MAXIMUM.

HORIZ. SCALE: 1"=10'
 VERT. SCALE: 1"=5'

FILE NAME	USER NAME = \$USER\$	DESIGNED - KJW	REVISED -
\$FILE\$		DRAWN - JMA	REVISED -
	PLOT SCALE = 1:1	CHECKED -	REVISED -
	PLOT DATE = X-XX-00	DATE - 6-24-09	REVISED -

**CITY OF CENTERVILLE
 CHURCH ROAD RESURFACING**

CROSS SECTIONS

SCALE: 1"=20' SHEET NO. 33 OF 36 SHEETS STA. 58+00 TO STA. 62+00

F.A.U. RTE.	SECTION	COUNTY	TOTAL SHEETS
9202	09-00016-00 RS	ST. CLAIR	36 34
FED. ROAD DIST. NO. - ILLINOIS FED. AID PROJECT			CONTRACT NO. 97431