


ROUTE NO.	SECTION	COUNTY	TOTAL SHEETS	SHEET NO.
T.R. 254	06-14118-00-BR	MARION	16	16
FEDERAL AID PROJECT		ILLINOIS	PROJECT	

CONTRACT NO. 97434

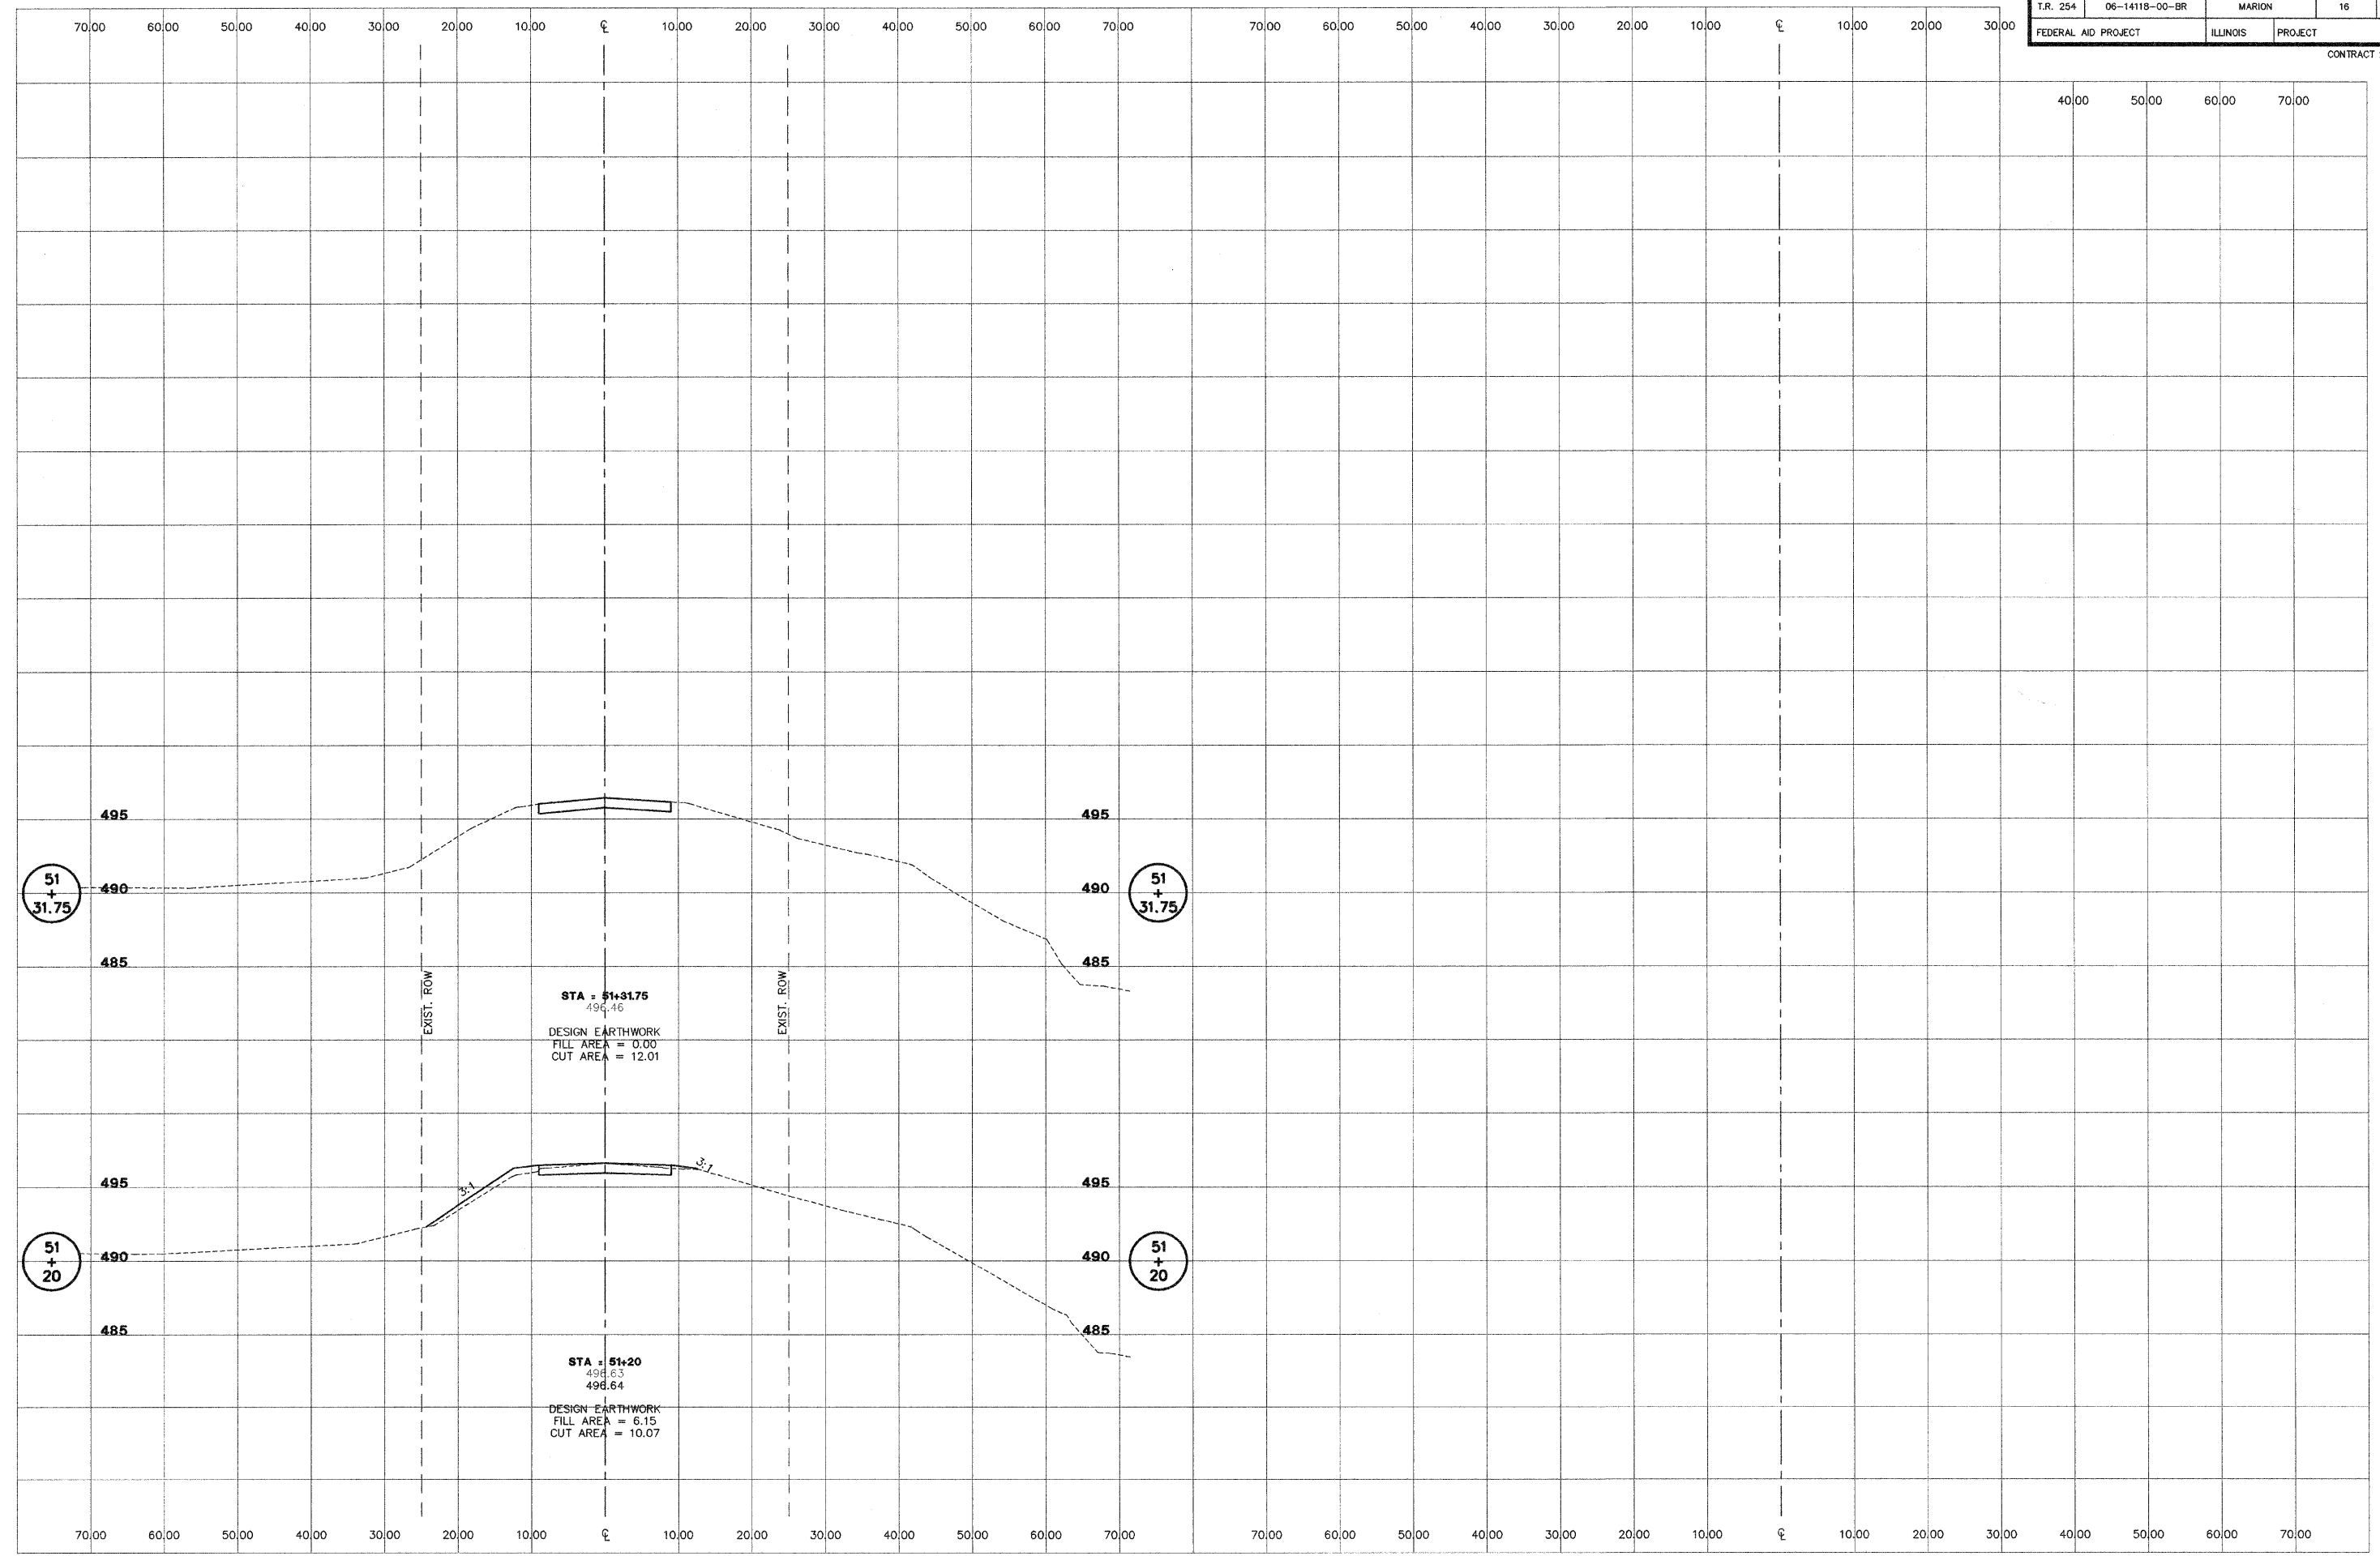

AECOM
 2524 South Broadway
 Salem, Illinois 62881
 tel: 618.548.3500
 www.aecom.com
 Copyright 2010 © By: AECOM
 IL Design Firm Reg. No. 184003708

TR 254 CROOKED CREEK BRIDGE
SALEM ROAD DISTRICT
MARION COUNTY, ILLINOIS

CROSS SECTIONS		DATE
STA. 51+20 TO STA. 51+31.75		01/20/10
SURVEY	CHECKED	DATE
JAS	APPROVED	REVIS
DESIGN	MRQ	JOB NO.
DRAWN	BLT	200705594

L:\2007\TR 254\CRS\001 - 16 - 10