


DATE	
BY	
SURVEYED	
PLOTTED	
TEMPLATE	
AREAS	
AREAS CHECKED	
FINAL SURVEY	
NOTE BOOK	
NO.	

DATE	
BY	
SURVEYED	
PLOTTED	
TEMPLATE	
AREAS	
AREAS CHECKED	
ORIGINAL SURVEY	
NOTE BOOK	
NO.	

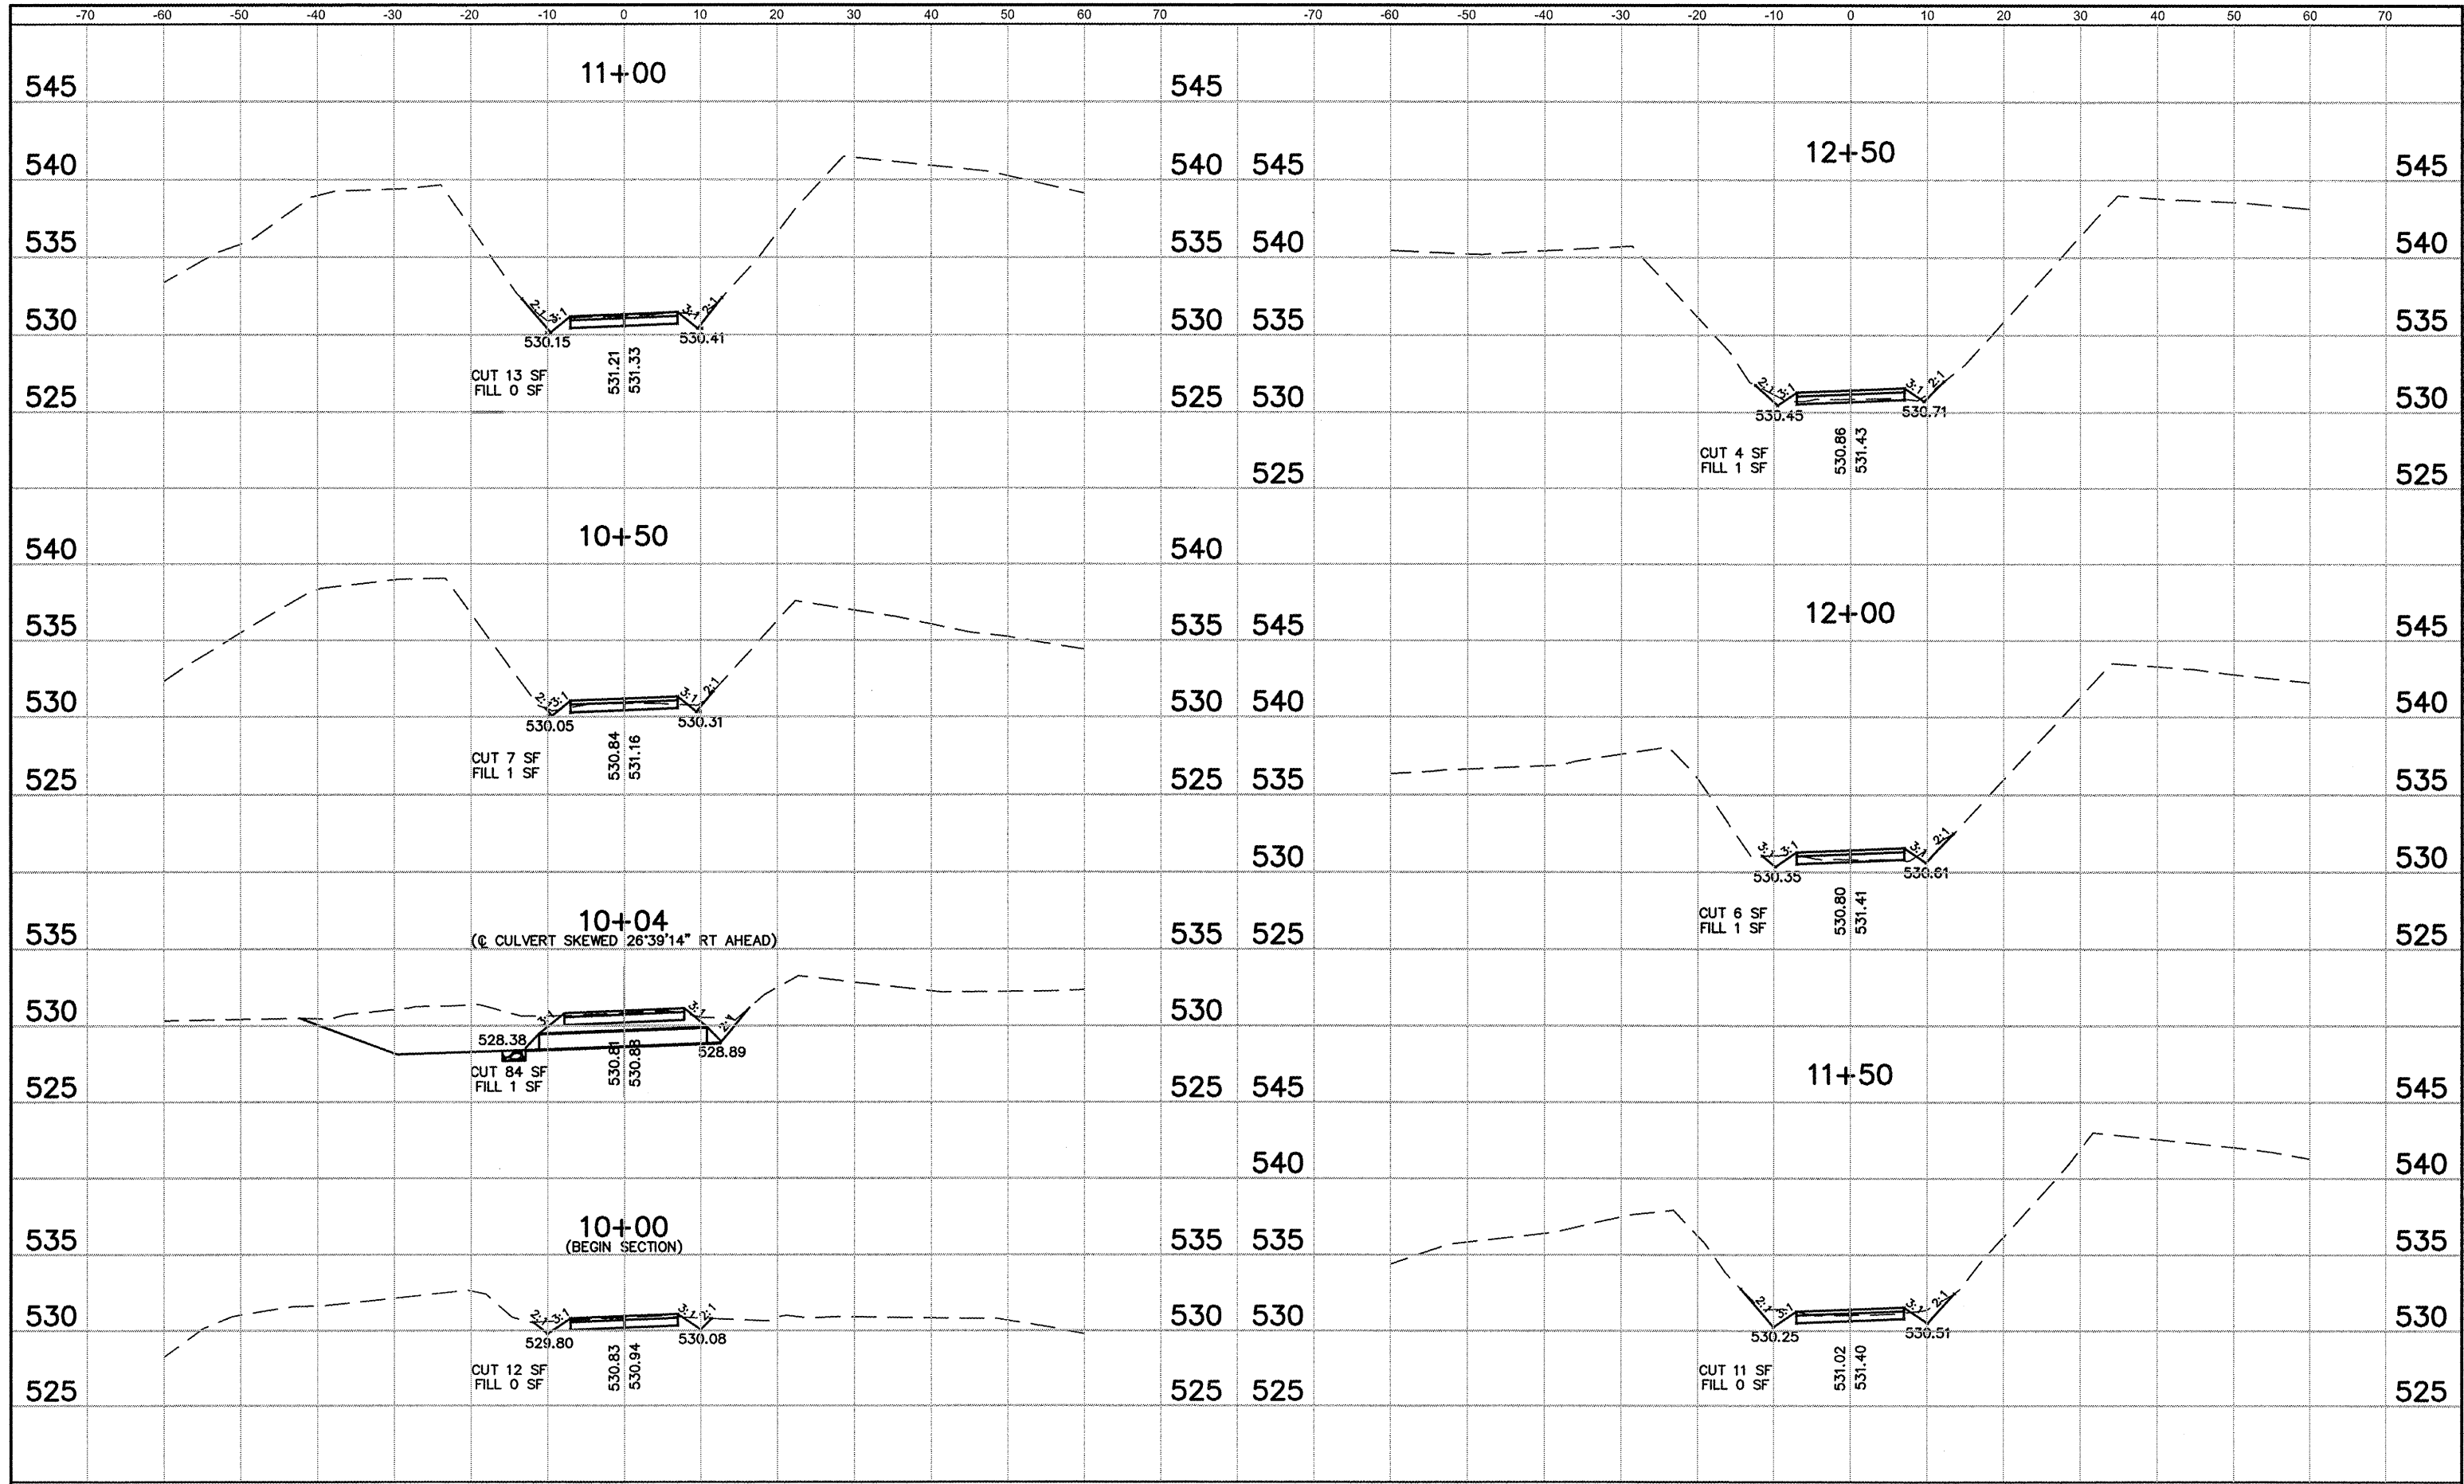

FILE NAME = 841XS01.DWG	USER NAME = ASHLEIGH ENGELMANN	DESIGNED - NEL	REVISED -	STATE OF ILLINOIS DEPARTMENT OF TRANSPORTATION	CROSS SECTIONS		F.A. RTE.	SECTION	COUNTY	TOTAL SHEETS	SHEET NO.	
		DRAWN - AME	REVISED -		SCALE:	SHEET NO. 1 OF 9 SHEETS	STA. 10+00 TO STA. 12+50	08-00006-00-BT	MADISON	26	18	
		CHECKED - TLC	REVISED -					MORRIS BIKE TRAIL	CONTRACT NO. 97436			
		DATE - 2009-08-27	REVISED -					FED. ROAD DIST. NO.	ILLINOIS	FED. AID PROJECT		