

STATE OF ILLINOIS  
DEPARTMENT OF TRANSPORTATION  
DIVISION OF HIGHWAYS

**PROPOSED  
HIGHWAY PLANS**

FAU ROUTE 8876 (HILLSBORO AVE.)  
SECTION 08-00098-00-PV  
PROJECT M-5011(298)  
JOB NO C-98-361-09

CITY OF EDWARDSVILLE  
MADISON COUNTY




FAU RTE. 8876	SECTION 08-00098-00-PV	COUNTY MADISON	TOTAL SHEETS 17	SHEET NO. 1
FEDERAL AID PROJECT NO. 97437			CONTRACT NO. 97437	

**INDEX OF SHEETS**

- 1 COVER SHEET
- 2 GENERAL NOTES, COMMITMENTS,  
& SUMMARY OF QUANTITIES
- 3 TYPICAL SECTIONS
- 4 SCHEDULES
- 5-9 PLAN SHEETS
- 10-15 INTERSECTION DETAILS
- 16-17 MISCELLANEOUS DETAILS

**LIST OF STANDARDS**

- 000001-05 - STANDARD SYMBOLS, ABBREVIATIONS & PATTERNS
- 424001-05 - CURB RAMPS FOR SIDEWALK
- 442201-03 - CLASS C AND D PATCHES
- 602601-02 - PRECAST REINFORCED CONCRETE FLAT SLAB TOP
- 604001-03 - FRAME AND GRATE TYPE 1
- 604006-04 - FRAME AND GRATE TYPE 3
- 604066-02 - FRAME AND LID TYPE 15
- 606001-04 - CONCRETE CURB TYPE B AND COMBINATION CONCRETE CURB AND GUTTER
- 701301-03 - LANE CLOSURE, 2L, 2W, SHORT TIME OPERATIONS
- 701311-03 - LANE CLOSURE, 2L, 2W, MOVING OPERATIONS - DAY ONLY
- 701501-05 - URBAN LANE CLOSURE, 2L, 2W, UNDIVIDED
- 701901-01 - TRAFFIC CONTROL DEVICES
- 720001-01 - SIGN PANEL MOUNTING DETAILS
- 720006-02 - SIGN PANEL ERECTION DETAILS
- 728001-01 - TELESCOPING STEEL SIGN SUPPORT
- 780001-02 - TYPICAL PAVEMENT MARKINGS
- BLR 18-5 - TRAFFIC CONTROL DEVICES - DAY LABOR MAINTENANCE

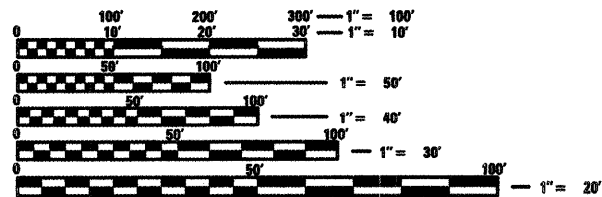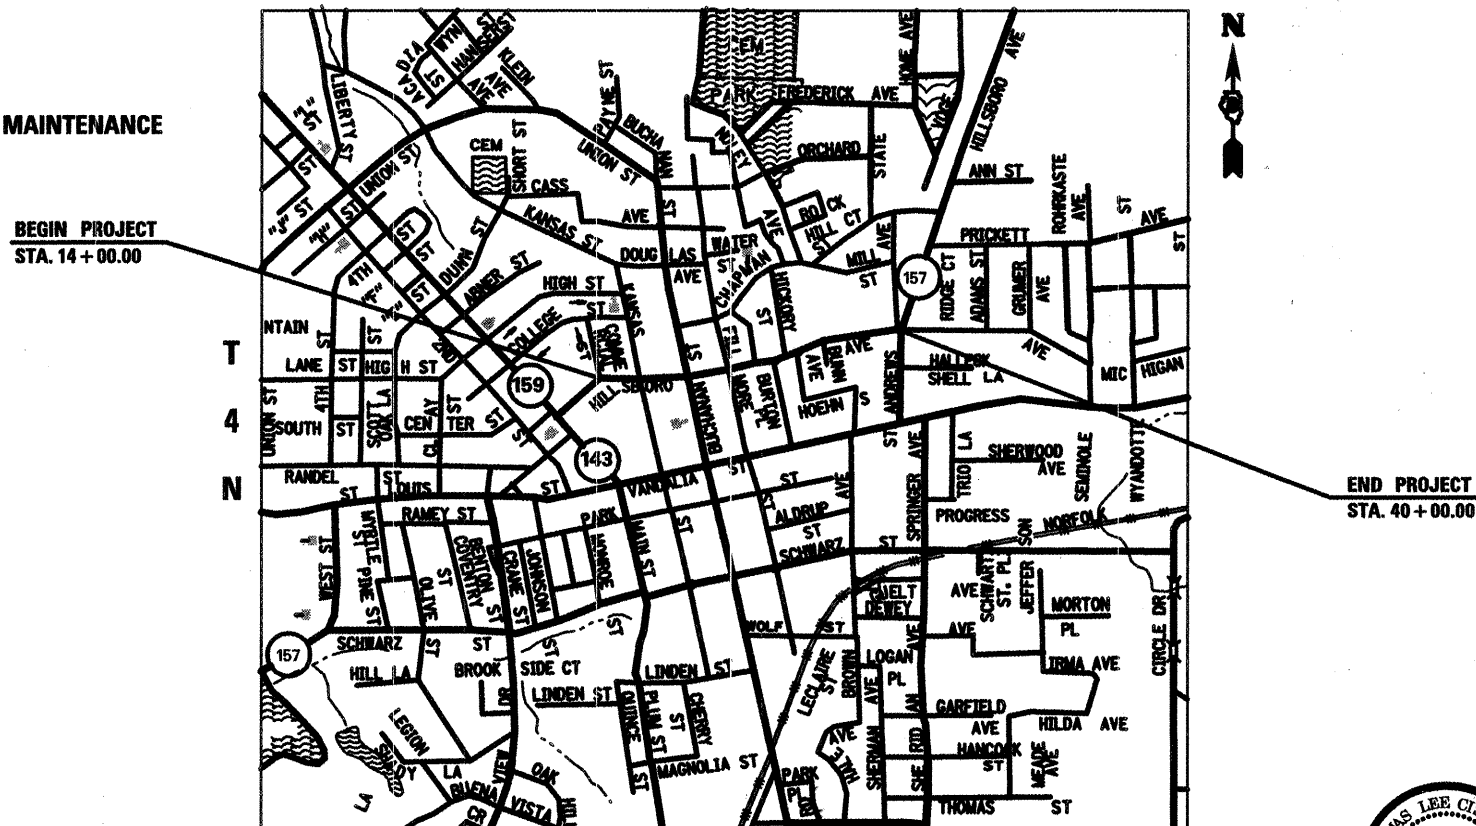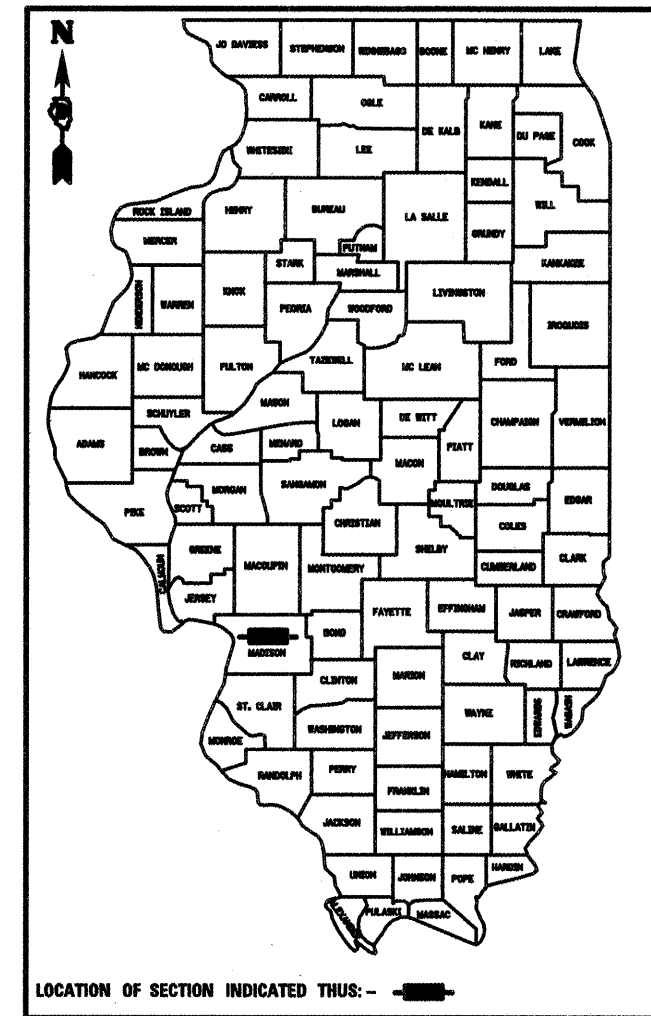


FULL SIZE PLANS HAVE BEEN PREPARED USING STANDARD ENGINEERING SCALES. REDUCED SIZED PLANS WILL NOT CONFORM TO STANDARD SCALES. IN MAKING MEASUREMENTS ON REDUCED PLANS, THE ABOVE SCALES MAY BE USED.

J.U.L.I.E.  
JOINT UTILITY LOCATION INFORMATION FOR EXCAVATION  
1-800-892-0123  
OR 811


ROADWAY CLASSIFICATION = URBAN COLLECTOR  
DESIGN SPEED = 30 MPH  
CURRENT TRAFFIC = 4,900 ADT  
DESIGN YEAR = 2018

**LOCATION MAP**

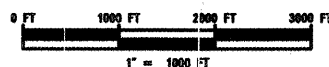

NET LENGTH OF PROJECT 2600.00 FT  
0.49 MI

STATE OF ILLINOIS DEPARTMENT OF TRANSPORTATION	
APPROVED	<i>[Signature]</i> MAYOR OF EDWARDSVILLE
PASSED	3/2/10 <i>[Signature]</i> DISTRICT 8 ENGINEER OF LOCAL ROADS & STREETS Project Imp.
RELEASING FOR BID BASED ON LIMITED REVIEW	3/2/10 <i>[Signature]</i> DEPUTY DIRECTOR OF HIGHWAYS REGION 5 ENGINEER

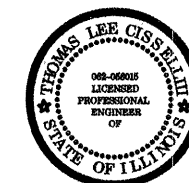

EXPIRES 11/30/2011

*[Signature]*  
THOMAS L. CISSSELL III  
P.E. NO. 062-058015

DATE: 2/20/10

