



PLAN	SURVEYED	DATE
	PLOTTED	
	NOTED	
	REVISIONS	
	BY	
	DATE	
	NO.	

PROFILE	SURVEYED	DATE
	PLOTTED	
	NOTED	
	REVISIONS	
	BY	
	DATE	
	NO.	

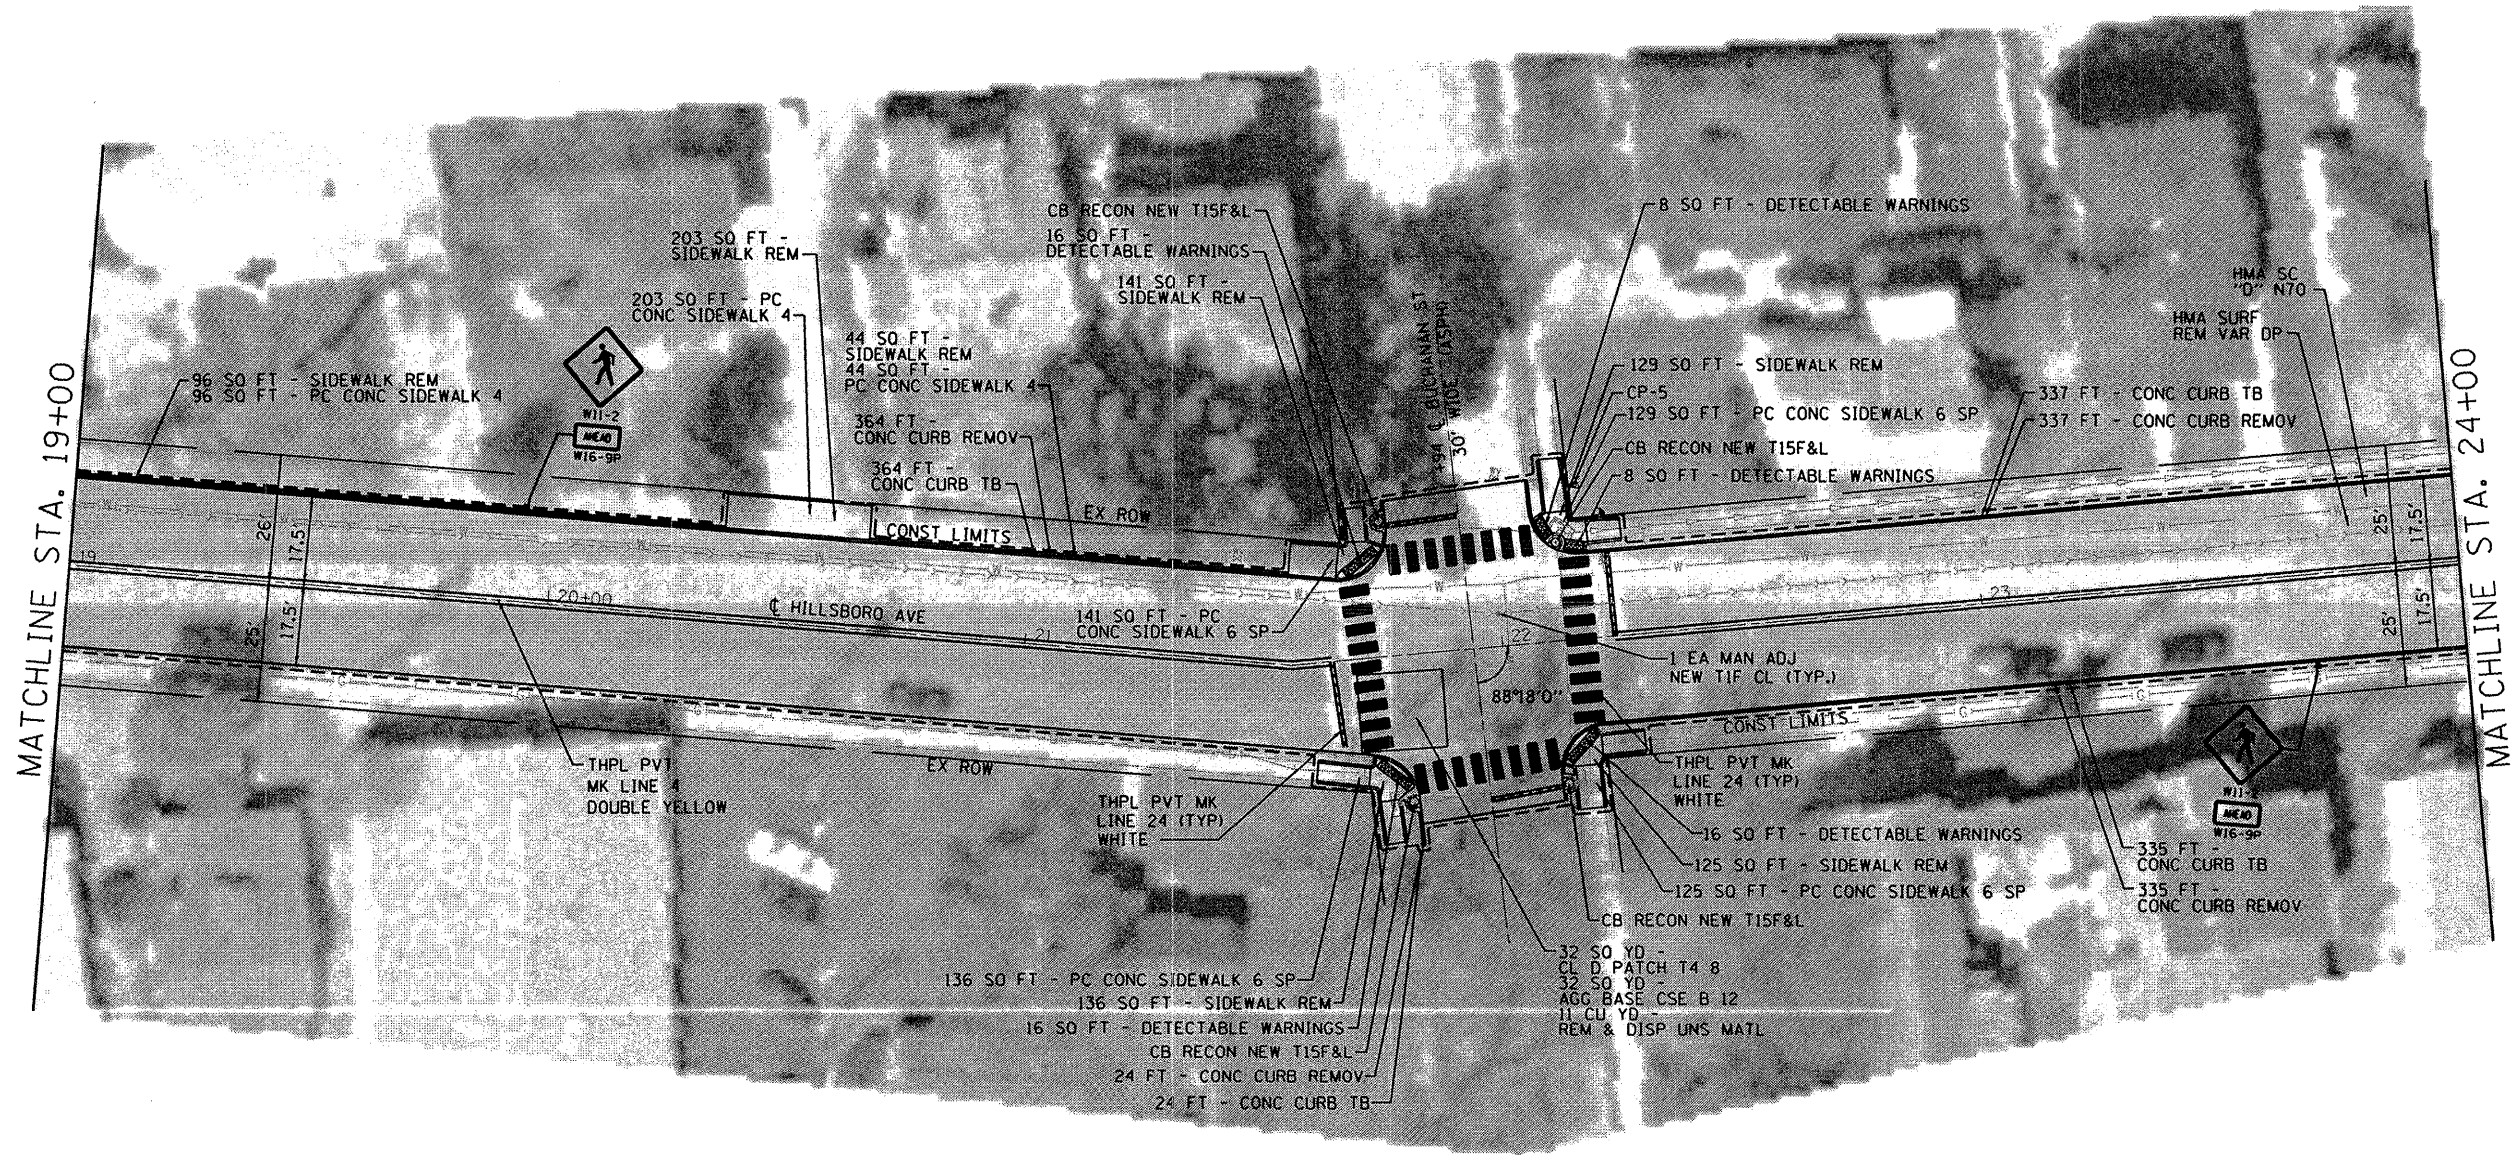

CP - 5 PK NAIL  
 N - 2,357,294.4981 E - 781,922.6784  
 ELEV. 536.98

TBM 1366 - CUT "X"  
 ON FIRE HYDRANT  
 STA. 22+22.28, 25.28' LT ELEV = 538.85

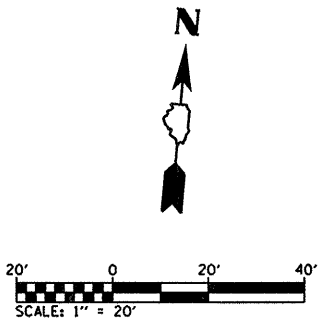

FILE NAME = H:\P\26074\micrastation\674 pp01.dgn

USER NAME =	travis
DESIGNED -	
DRAWN -	
CHECKED -	
DATE -	
PLOT SCALE =	40.0000' / IN.
PLOT DATE =	2/19/2010

DESIGNED -  
 REVISIONS -  
 CHECKED -  
 DATE -

STATE OF ILLINOIS  
 DEPARTMENT OF TRANSPORTATION

PLAN SHEET		
SCALE: 1"=20'	SHEET NO. 2 OF 5 SHEETS	STA. 19+00 TO STA. 24+00

F.A.U. RTE.	SECTION	COUNTY	TOTAL SHEETS	SHEET NO.
8876	08-00098-00-PV	MADISON	17	6
HILLSBORO AVENUE RESURFACING			CONTRACT NO. 97437	
[ILLINOIS] FED. AID PROJECT				