



DATE	
BY	
DESIGNED	
DRAWN	
CHECKED	
DATE	
NO.	

DATE	
BY	
DESIGNED	
DRAWN	
CHECKED	
DATE	
NO.	

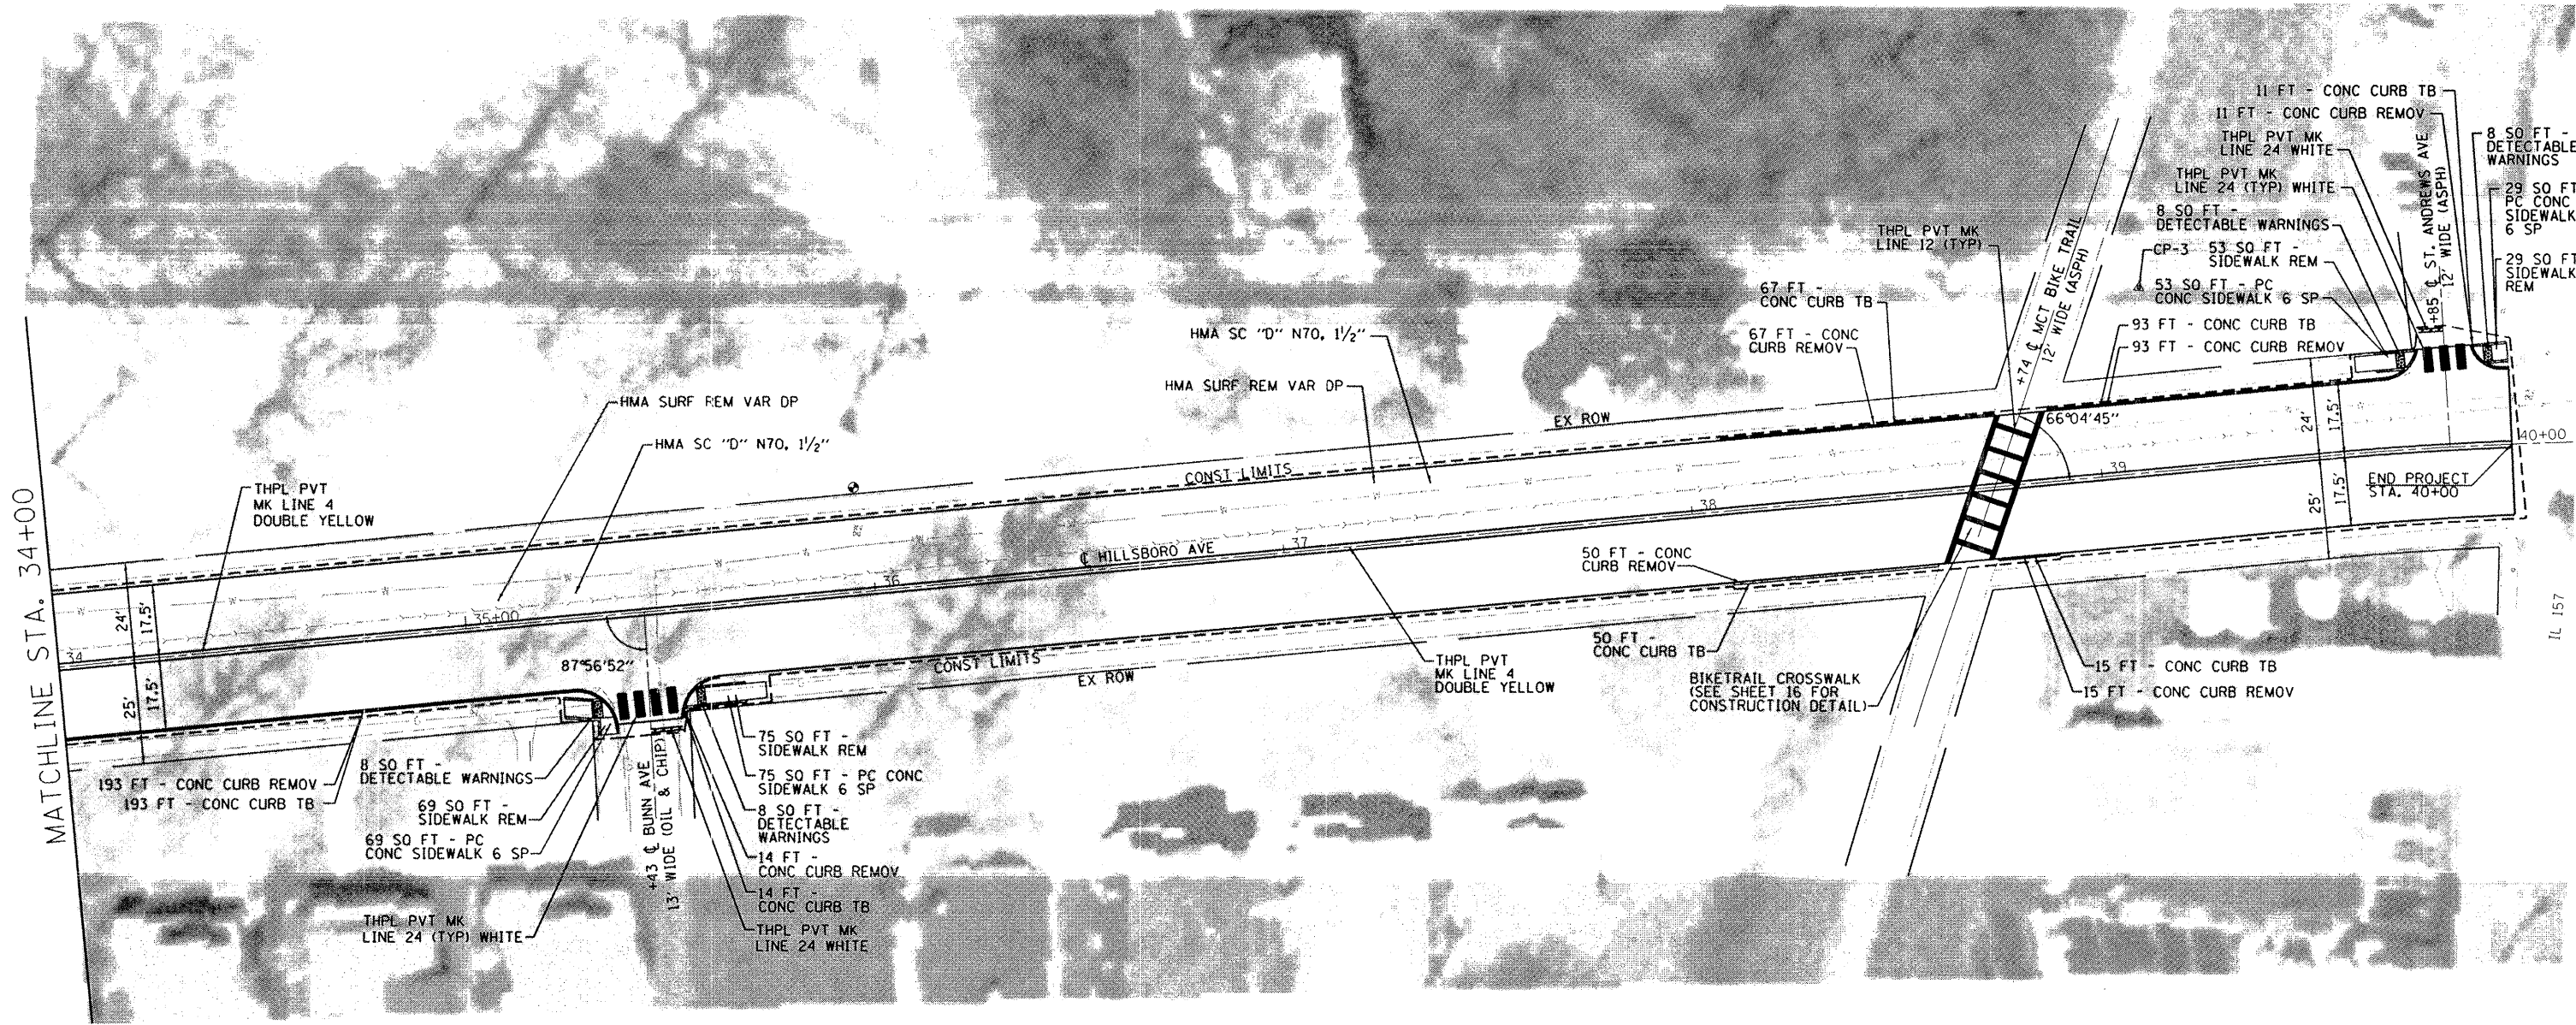

⊙ TBM 2375 - CUT "X"  
ON FIRE HYDRANT  
STA. 35+96.96, 25.60' LT ELEV = 528.98

CP - 3 PK NAIL  
N - 2,358,933.2661 E - 782,324.3223  
ELEV. 532.97

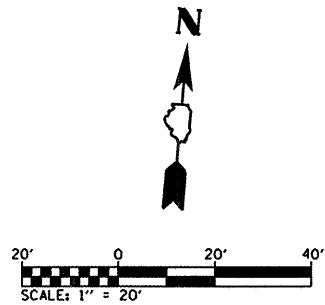

FILE NAME = H:\P\26874\microstation\674 pp01.dgn

USER NAME = travis	DESIGNED -	REVISED -
PLOT SCALE = 40.0000' / IN.	DRAWN -	REVISED -
PLOT DATE = 2/19/2010	CHECKED -	REVISED -
	DATE -	REVISED -

**STATE OF ILLINOIS  
DEPARTMENT OF TRANSPORTATION**

**PLAN SHEET**

SCALE: 1"=20' SHEET NO. 5 OF 5 SHEETS STA. 34+00 TO STA. 40+00

F.A.U. RTE.	SECTION	COUNTY	TOTAL SHEETS	SHEET NO.
8876	08-00098-00-PV	MADISON	17	9
HILLSBORO AVENUE RESURFACING			CONTRACT NO. 97437	
ILLINOIS FED. AID PROJECT				