



**LEVEE TYPICAL**

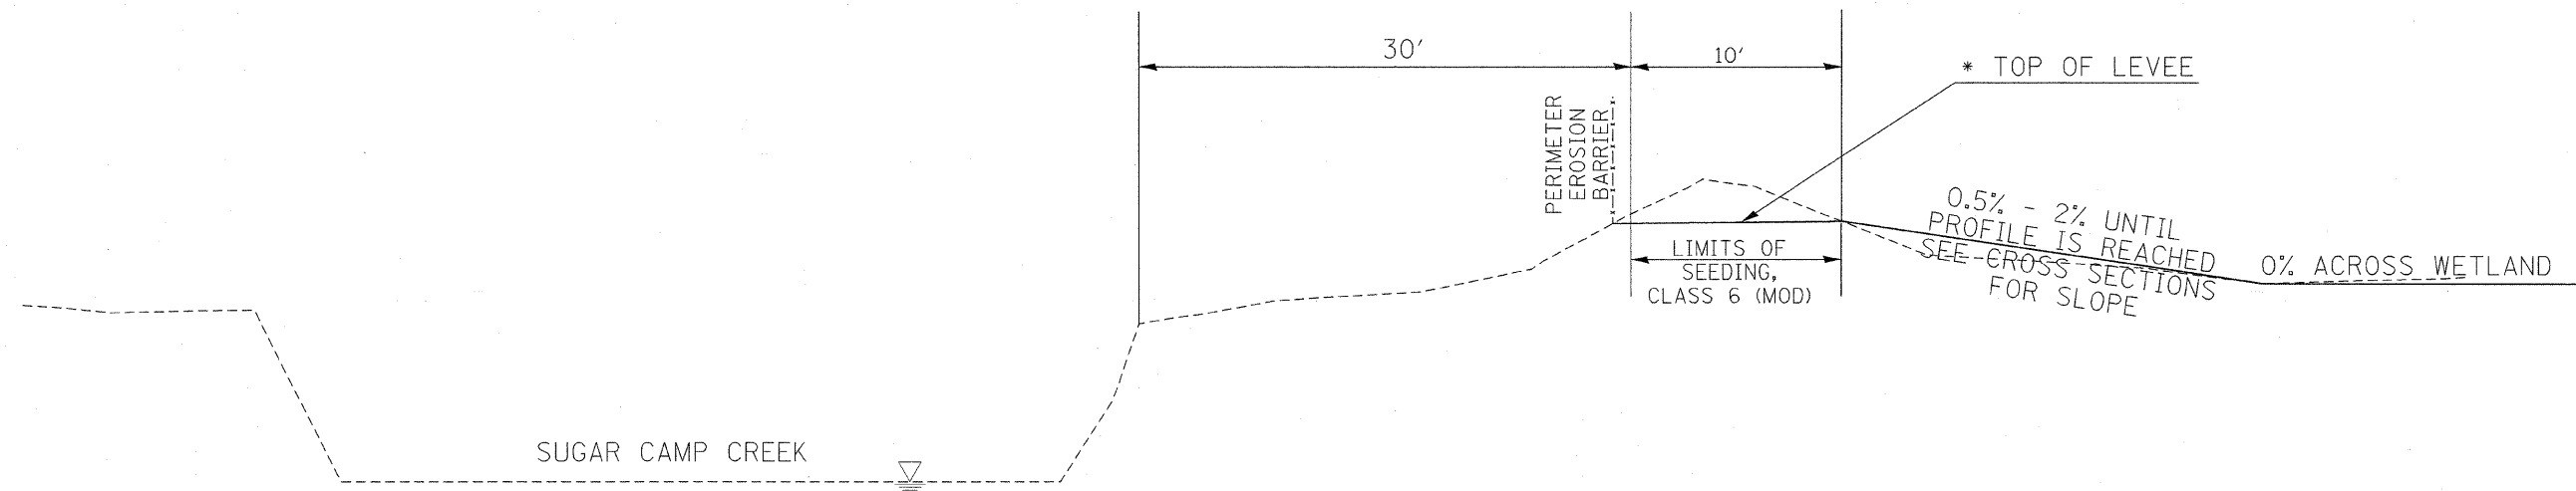

**TO BE USED:**

10+00 TO 50+00  
(ALONG THE WEST SIDE OF WETLAND)

**BERM TYPICAL**

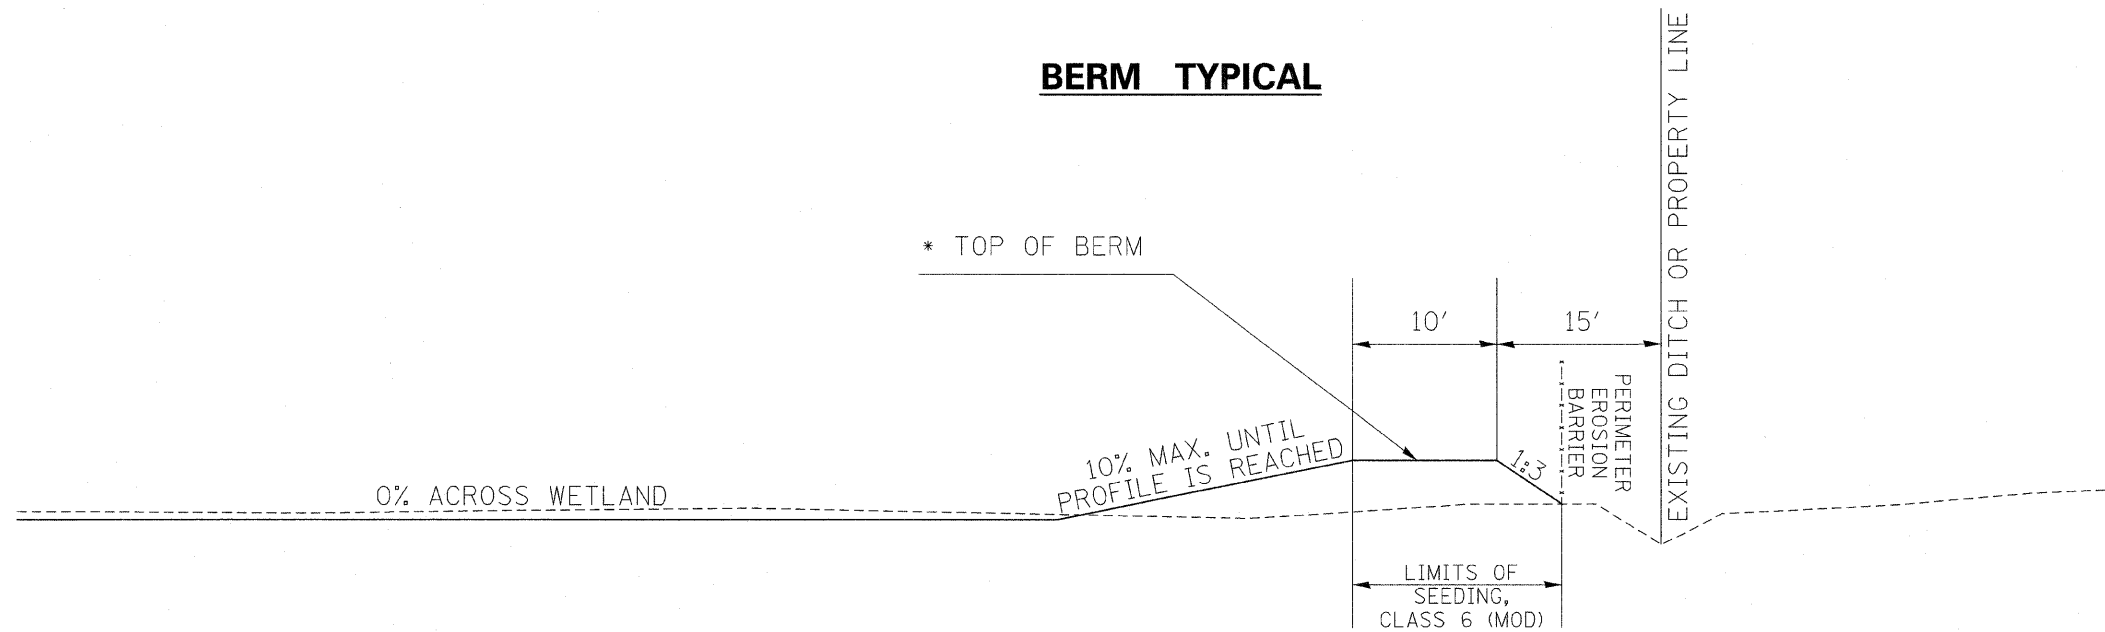

**TO BE USED:**

10+00 TO 50+00  
(ALONG THE EAST & SOUTH SIDES OF WETLAND)

**\* TOP OF LEVEE/BERM ELEVATIONS**

STA 10+00 TO STA 36+80 ELEVATION 407.00  
STA 36+80 TO STA 38+80 ELEVATION  
TRANSITION 407.00 TO 408.00  
STA 38+80 TO STA 50+00 ELEVATION 408.00

|                                       |                             |            |           |   |   |                     |              |                           |         |        |              |           |
|---------------------------------------|-----------------------------|------------|-----------|---|---|---------------------|--------------|---------------------------|---------|--------|--------------|-----------|
| FILE NAME =                           | USER NAME = Wrighttc        | DESIGNED - | REVISED - | <b>STATE OF ILLINOIS<br/>DEPARTMENT OF TRANSPORTATION</b> | <b>TYPICAL SECTION<br/>LEVEE AND BERM</b> |                     |              | F.A.P. RTE.               | SECTION | COUNTY | TOTAL SHEETS | SHEET NO. |
| C:\pwork\p\1001\STEINCW\d9172430\9890 | 7-shht-misc.dgn             | DRAWN -    | REVISED - |   | 853                                       | *                   | FRANKLIN     | 34                        | 5       |        |              |           |
|                                       | PLOT SCALE = 50.0000' / IN. | CHECKED -  | REVISED - |   | CONTRACT NO. 98907                        |                     |              |                           |         |        |              |           |
|                                       | PLOT DATE = 3/5/2010        | DATE -     | REVISED - |   | SCALE: NTS                                | SHEET NO. OF SHEETS | STA. TO STA. | ILLINOIS FED. AID PROJECT |         |        |              |           |