


PLAN	SURVEYED	DATE
NOTE BOOK	ALIGNMENT CHECKED	
NO.	RT. OF WAY CHECKED	
	CADD FILE NAME	

PROFILE	SURVEYED	DATE
NOTE BOOK	GRADES CHECKED	
NO.	BLK. NOTED	
	STRUCTURE NOTATIONS CRKD	

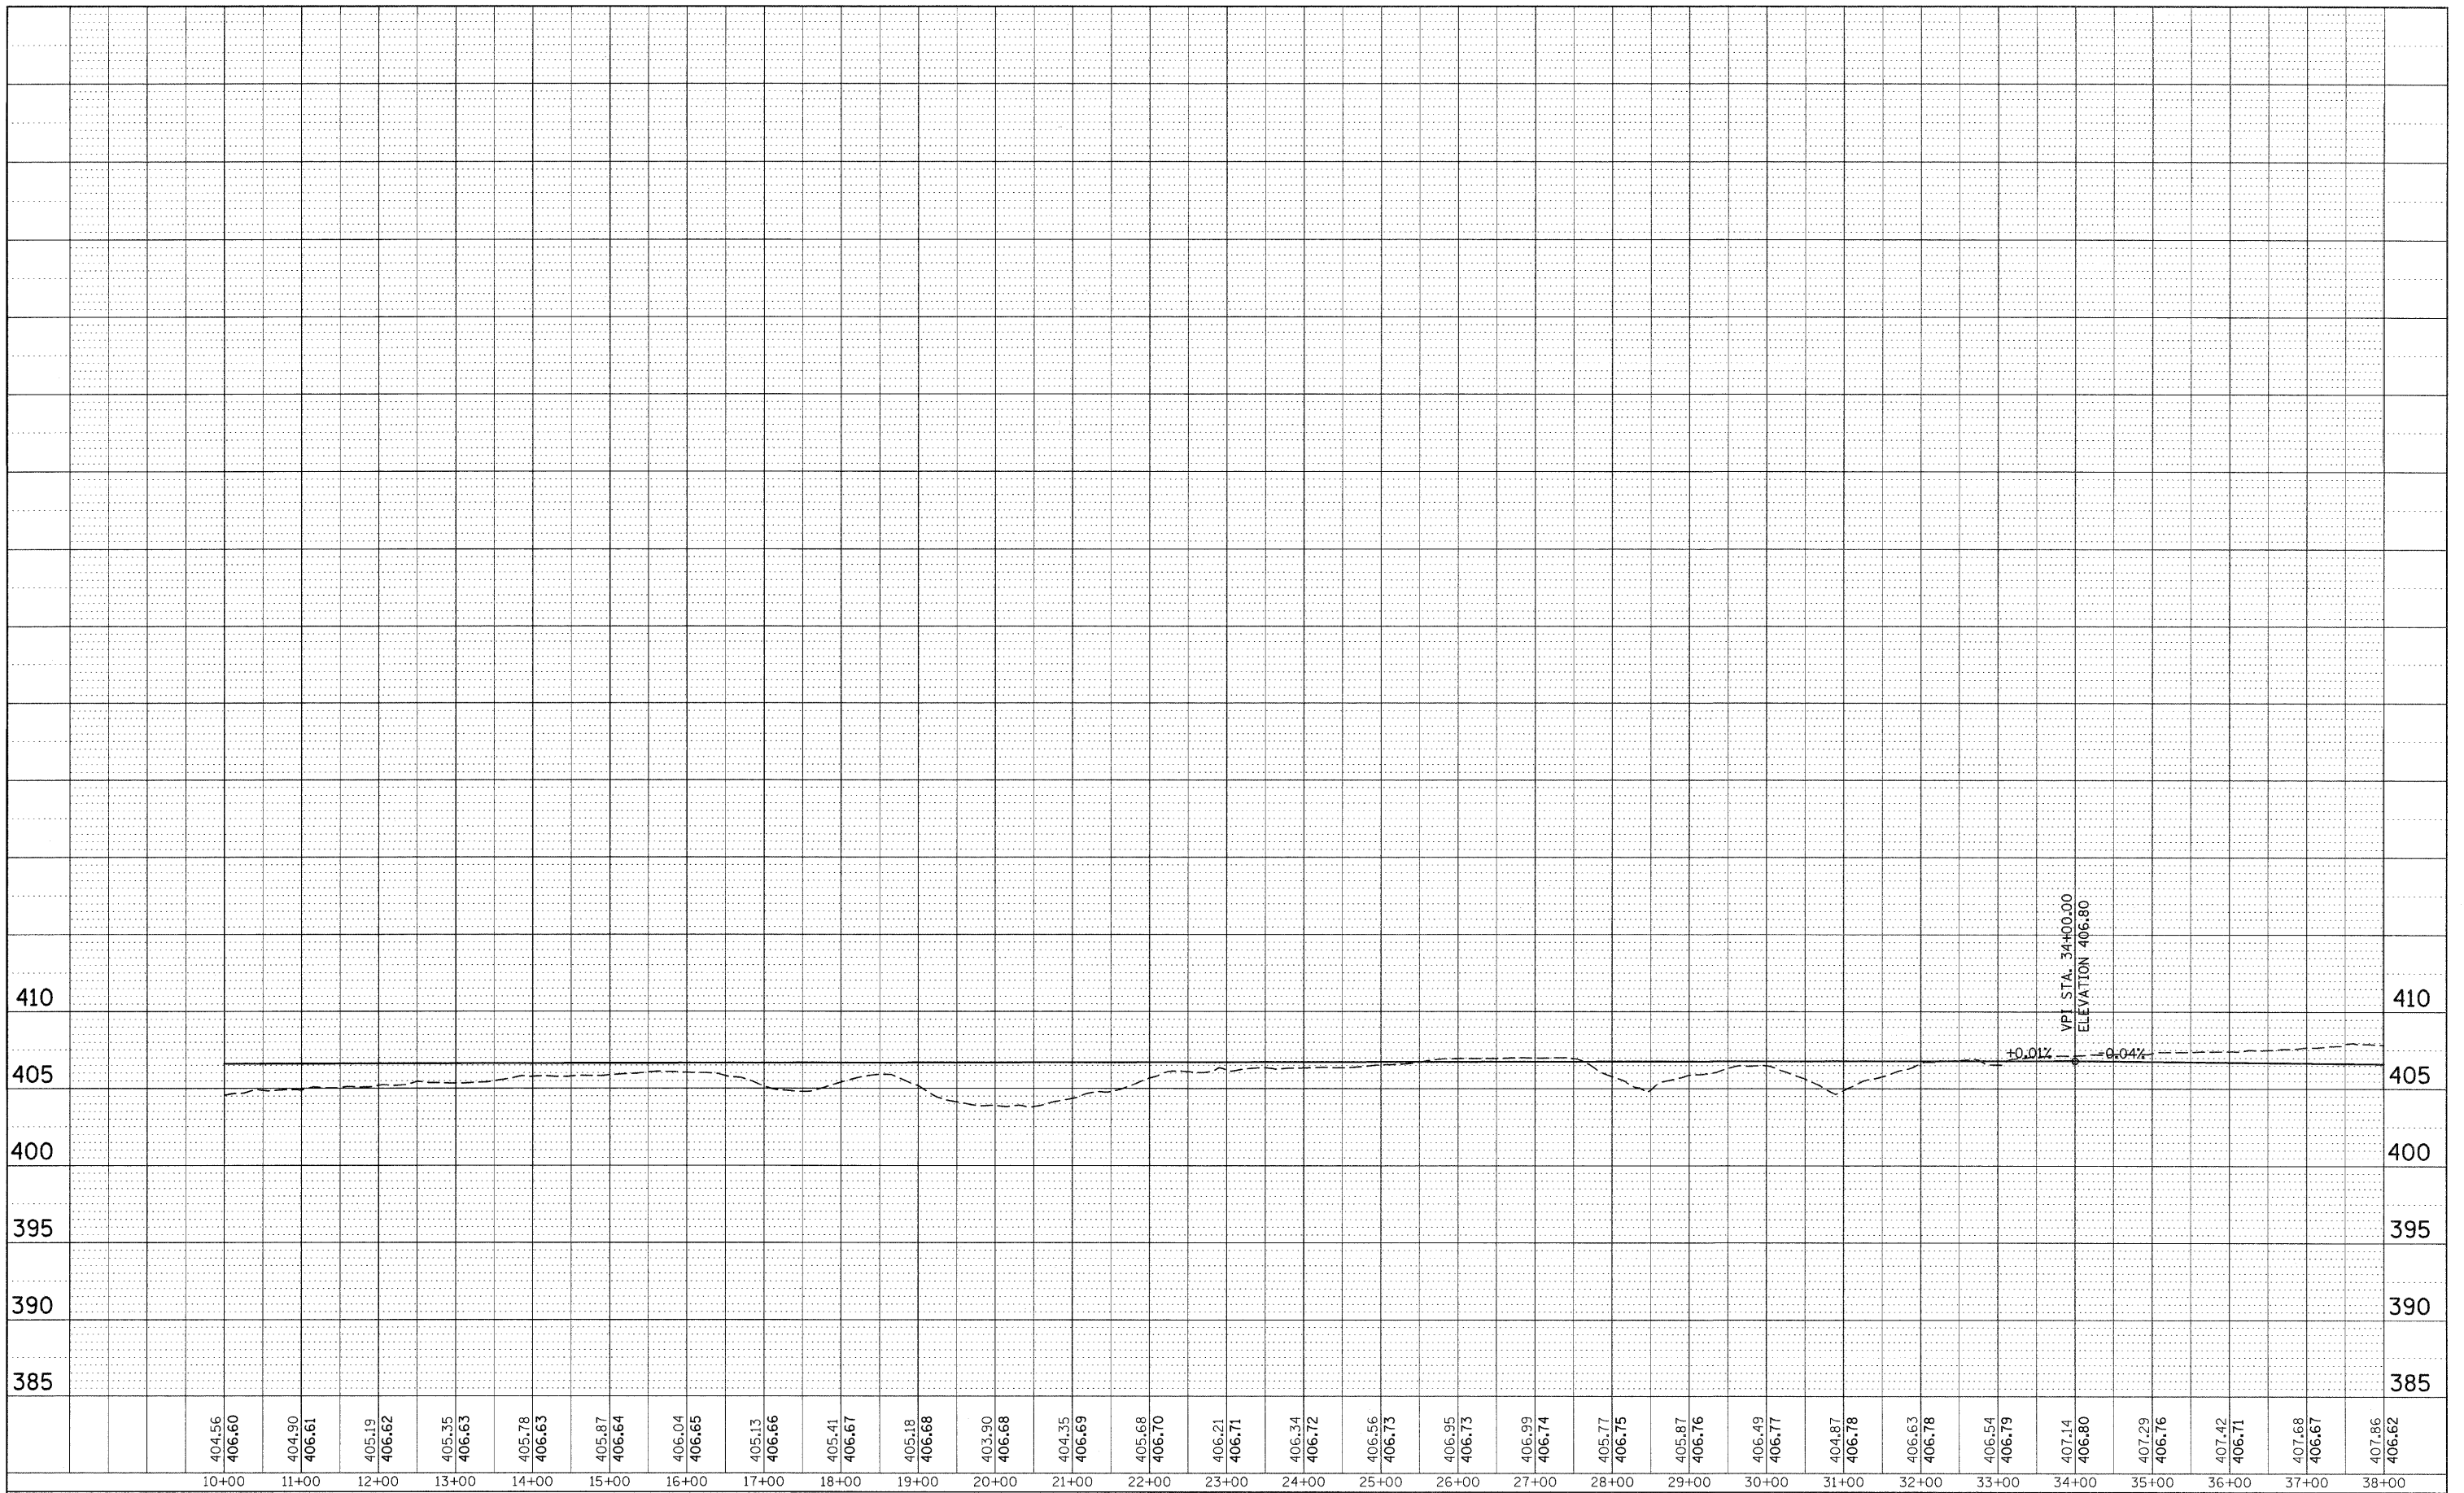

FILE NAME =	USER NAME = rollvr	DESIGNED -	REVISED -	<b>STATE OF ILLINOIS DEPARTMENT OF TRANSPORTATION</b>	<b>PROFILE SHEET</b>			F.A.P. RTE.	SECTION	COUNTY	TOTAL SHEETS	SHEET NO.	
es:\pw_work\pwsdot\rollvr\dms46184\wetland\layout.dgn		DRAWN -	REVISED -		SCALE: 100	SHEET NO.	OF	SHEETS	STA. 10+00	TO STA. 35+00	FRANKLIN	34	8
		CHECKED -	REVISED -								CONTRACT NO. 98907		
		DATE -	REVISED -								ILLINOIS FED. AID PROJECT		