


PLAN	SURVEYED	BY	DATE
NOTE BOOK	ALIGNED		
NO.	RT. OF WAY CHECKED		
	ADD FILE NAME		

PROFILE	SURVEYED	BY	DATE
NOTE BOOK	READY CHECKED		
NO.	BEAN, NOTED		
	STRUCTURE NOTATION CHKD		

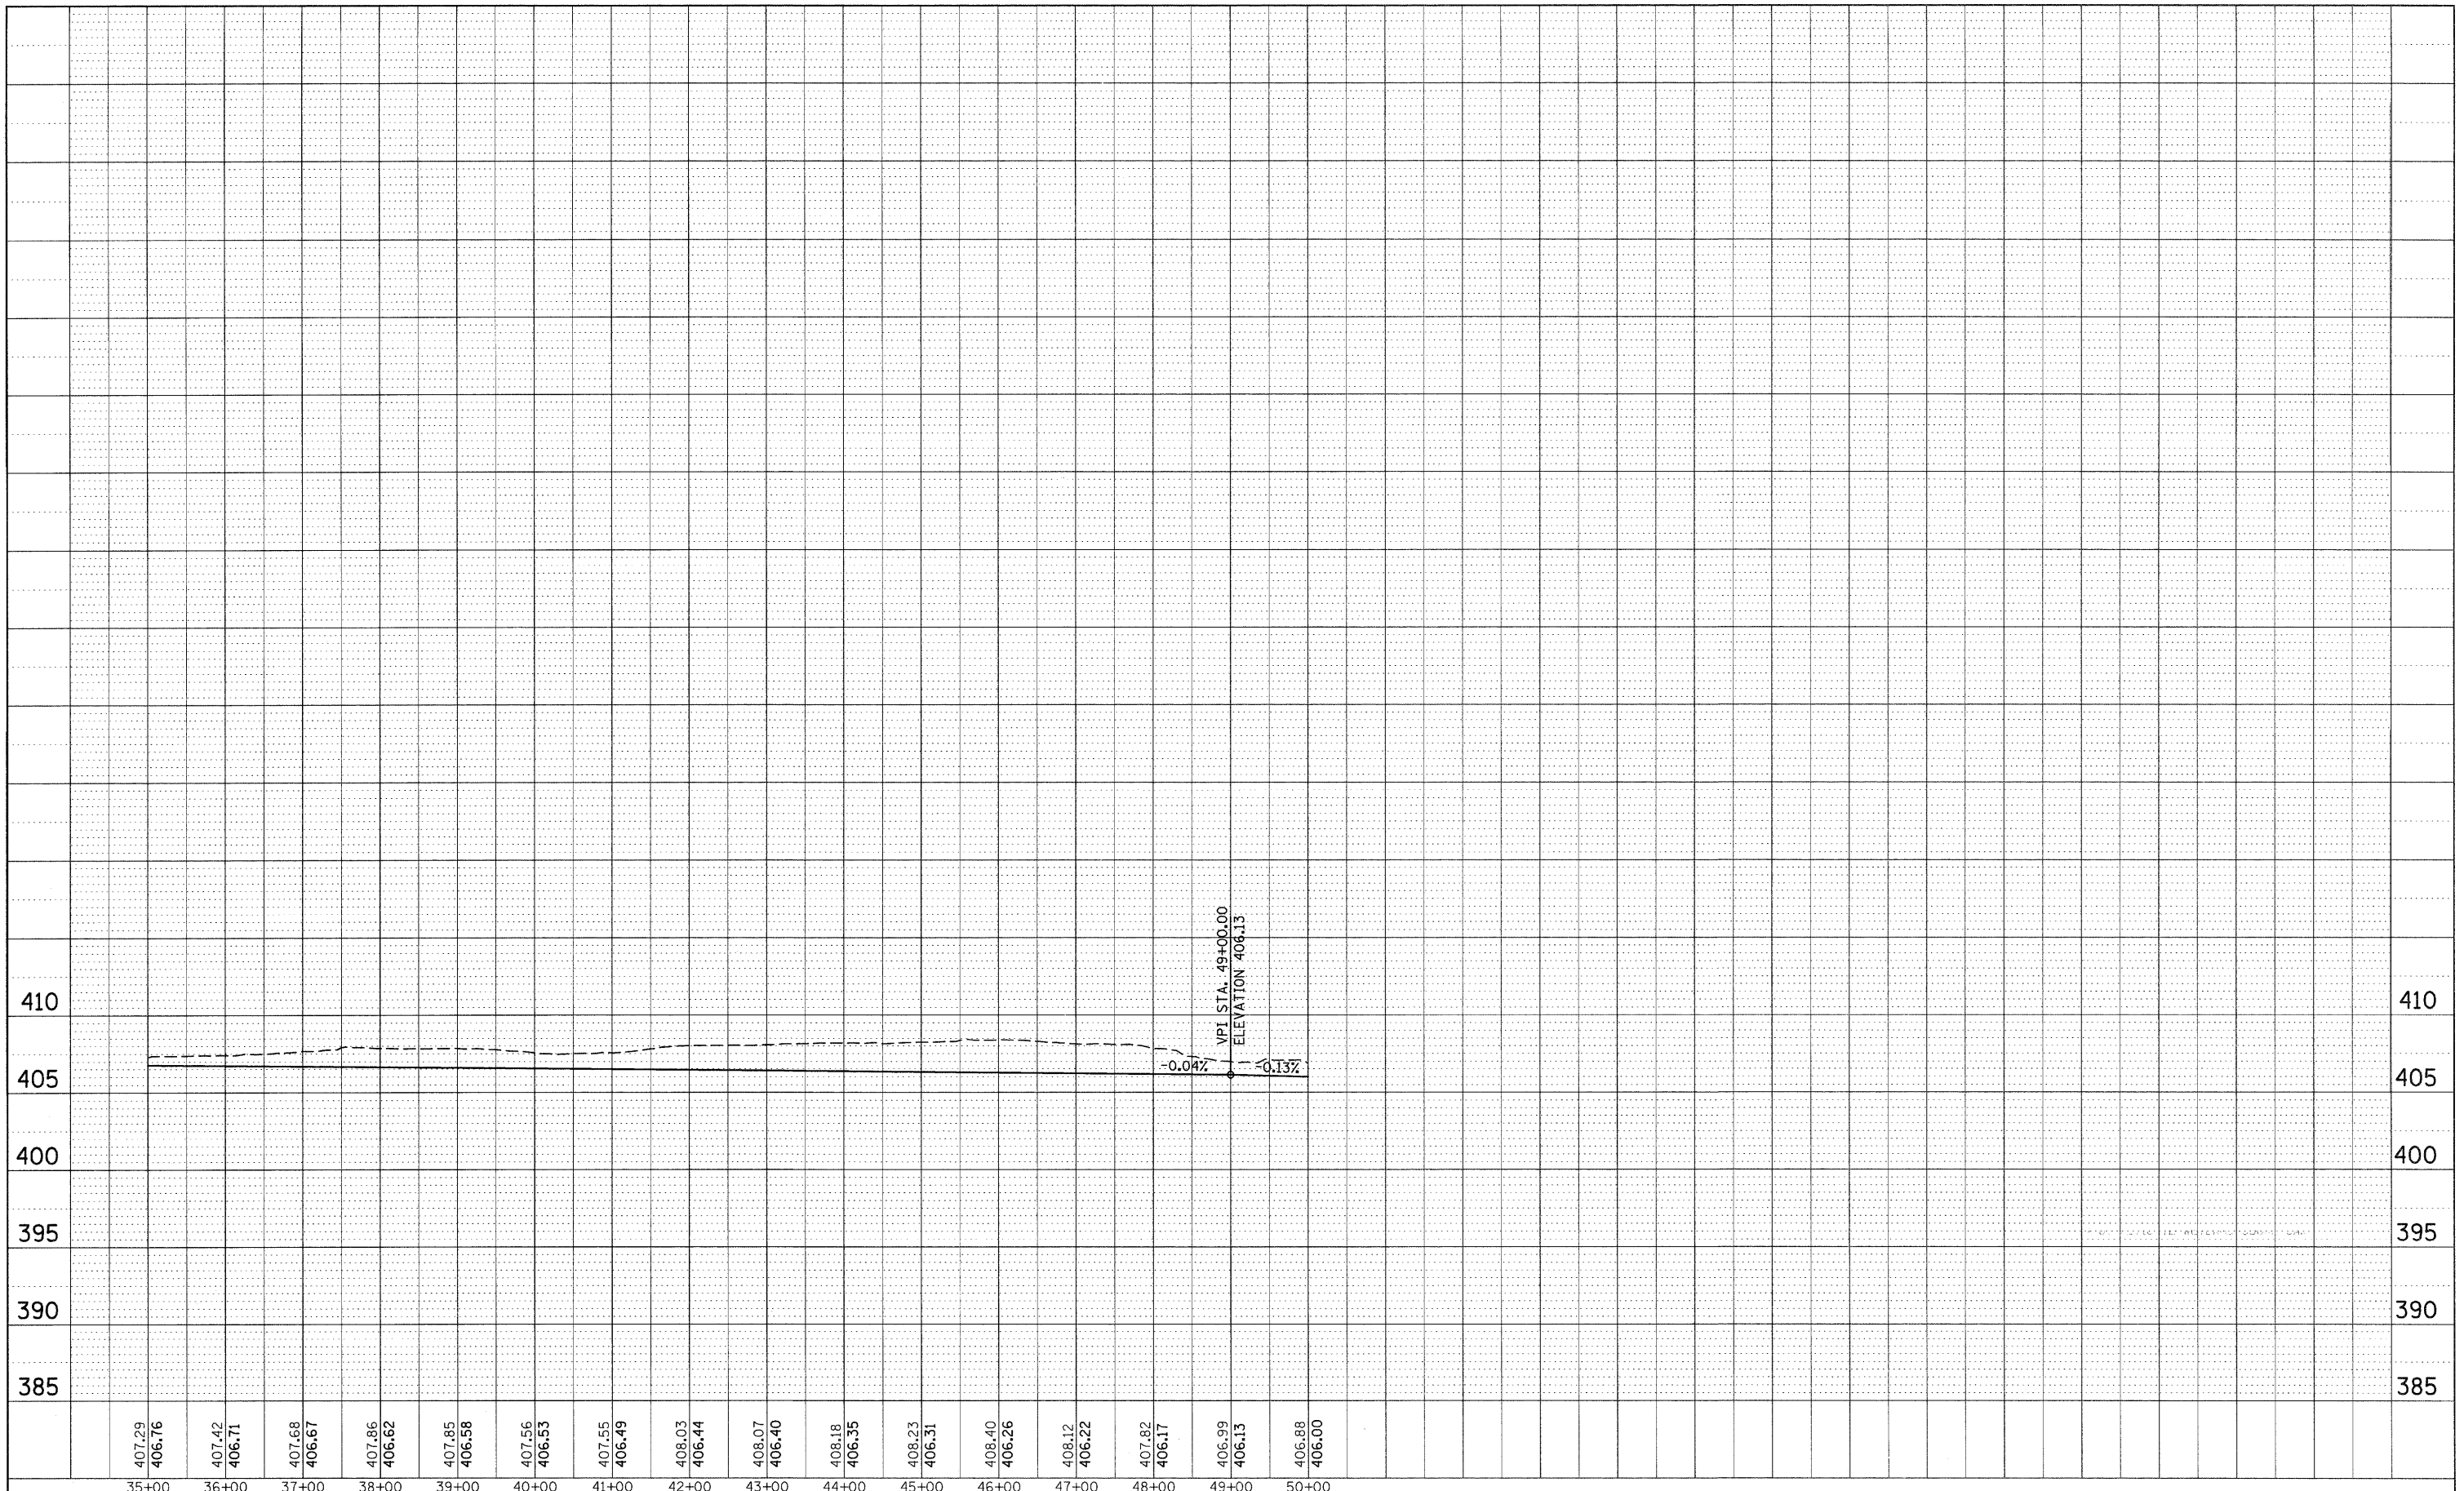

FILE NAME =	USER NAME = rollav	DESIGNED -	REVISED -	<b>STATE OF ILLINOIS DEPARTMENT OF TRANSPORTATION</b>	<b>PROFILE SHEET</b>			F.A.P. RTE.	SECTION	COUNTY	TOTAL SHEETS	SHEET NO.
c:\pwwork\pwwid\rollav\dms46184\wetland\layout.dgn		DRAWN -	REVISED -		853		FRANKLIN	34	10			
PLOT SCALE = 100.0000' / IN.		CHECKED -	REVISED -		CONTRACT NO. 98907							
PLOT DATE = 12/7/2009		DATE -	REVISED -		SCALE: 100	SHEET NO. OF SHEETS	STA. 35+00 TO STA. 50+00	ILLINOIS FED. AID PROJECT				