




DITCH PLUG

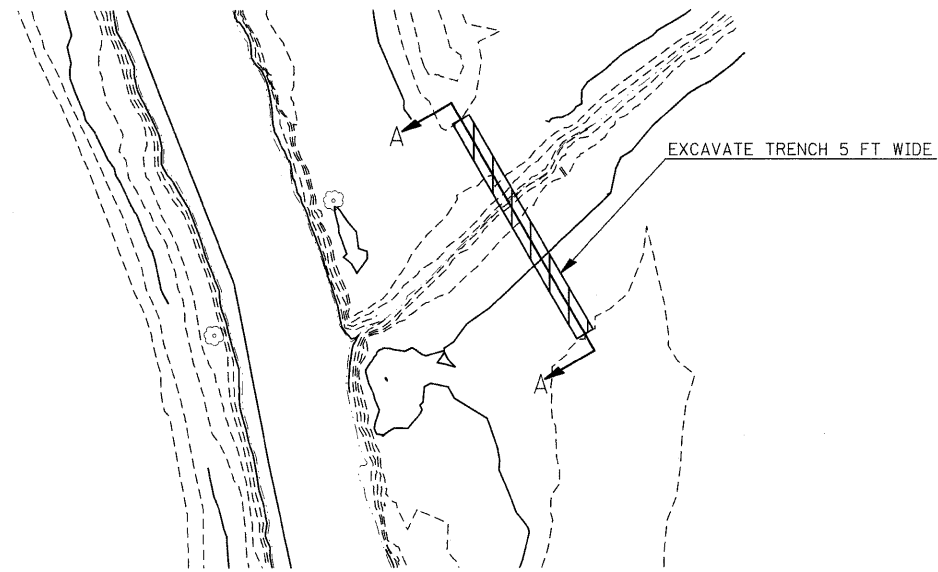

PLAN VIEW @ LEVEE

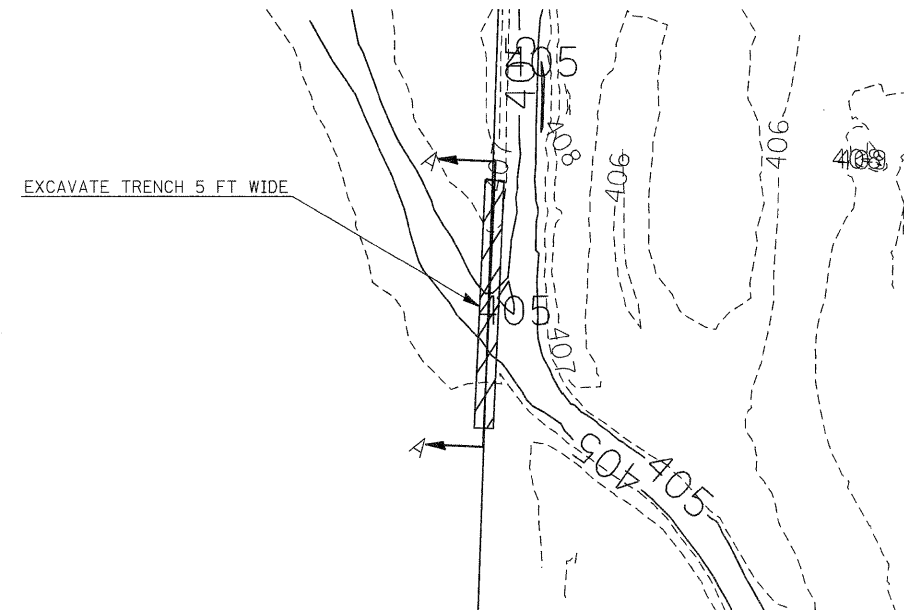

PLAN VIEW @ BERM

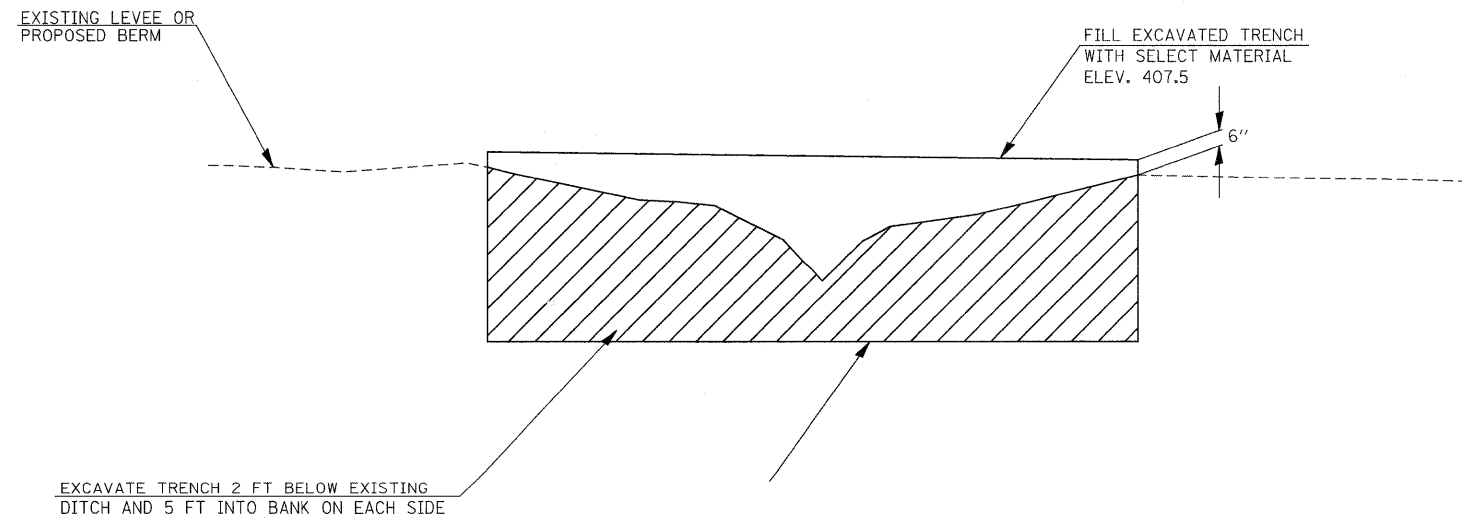

SECTION A-A

FILE NAME =	USER NAME = rollavr	DESIGNED -	REVISED -	STATE OF ILLINOIS DEPARTMENT OF TRANSPORTATION	DETAIL - DITCH CHECK AT INTERSECTION WITH EXIST. LEVEE			F.A.P. RTE. 853	SECTION *	COUNTY FRANKLIN	TOTAL SHEETS 34	SHEET NO. 14
cr\pw_work\p\dot\rollavr\dms46104\98907	sht-misc.dgn	DRAWN -	REVISED -		SCALE: NTS SHEET NO. OF SHEETS STA. TO STA.			ILLINOIS FED. AID PROJECT				
	PLOT SCALE = 50,0000' / IN.	CHECKED -	REVISED -		CONTRACT NO. 98907							
	PLOT DATE = 12/7/2009	DATE -	REVISED -		* 09 MITIGATE WFTLAND SUGAR CAMP							