


DATE	
BY	
SURVEYED	
PLOTTED	
NOTE BOOK	
AREAS CHECKED	

DATE	
BY	
SURVEYED	
PLOTTED	
NOTE BOOK	
AREAS CHECKED	

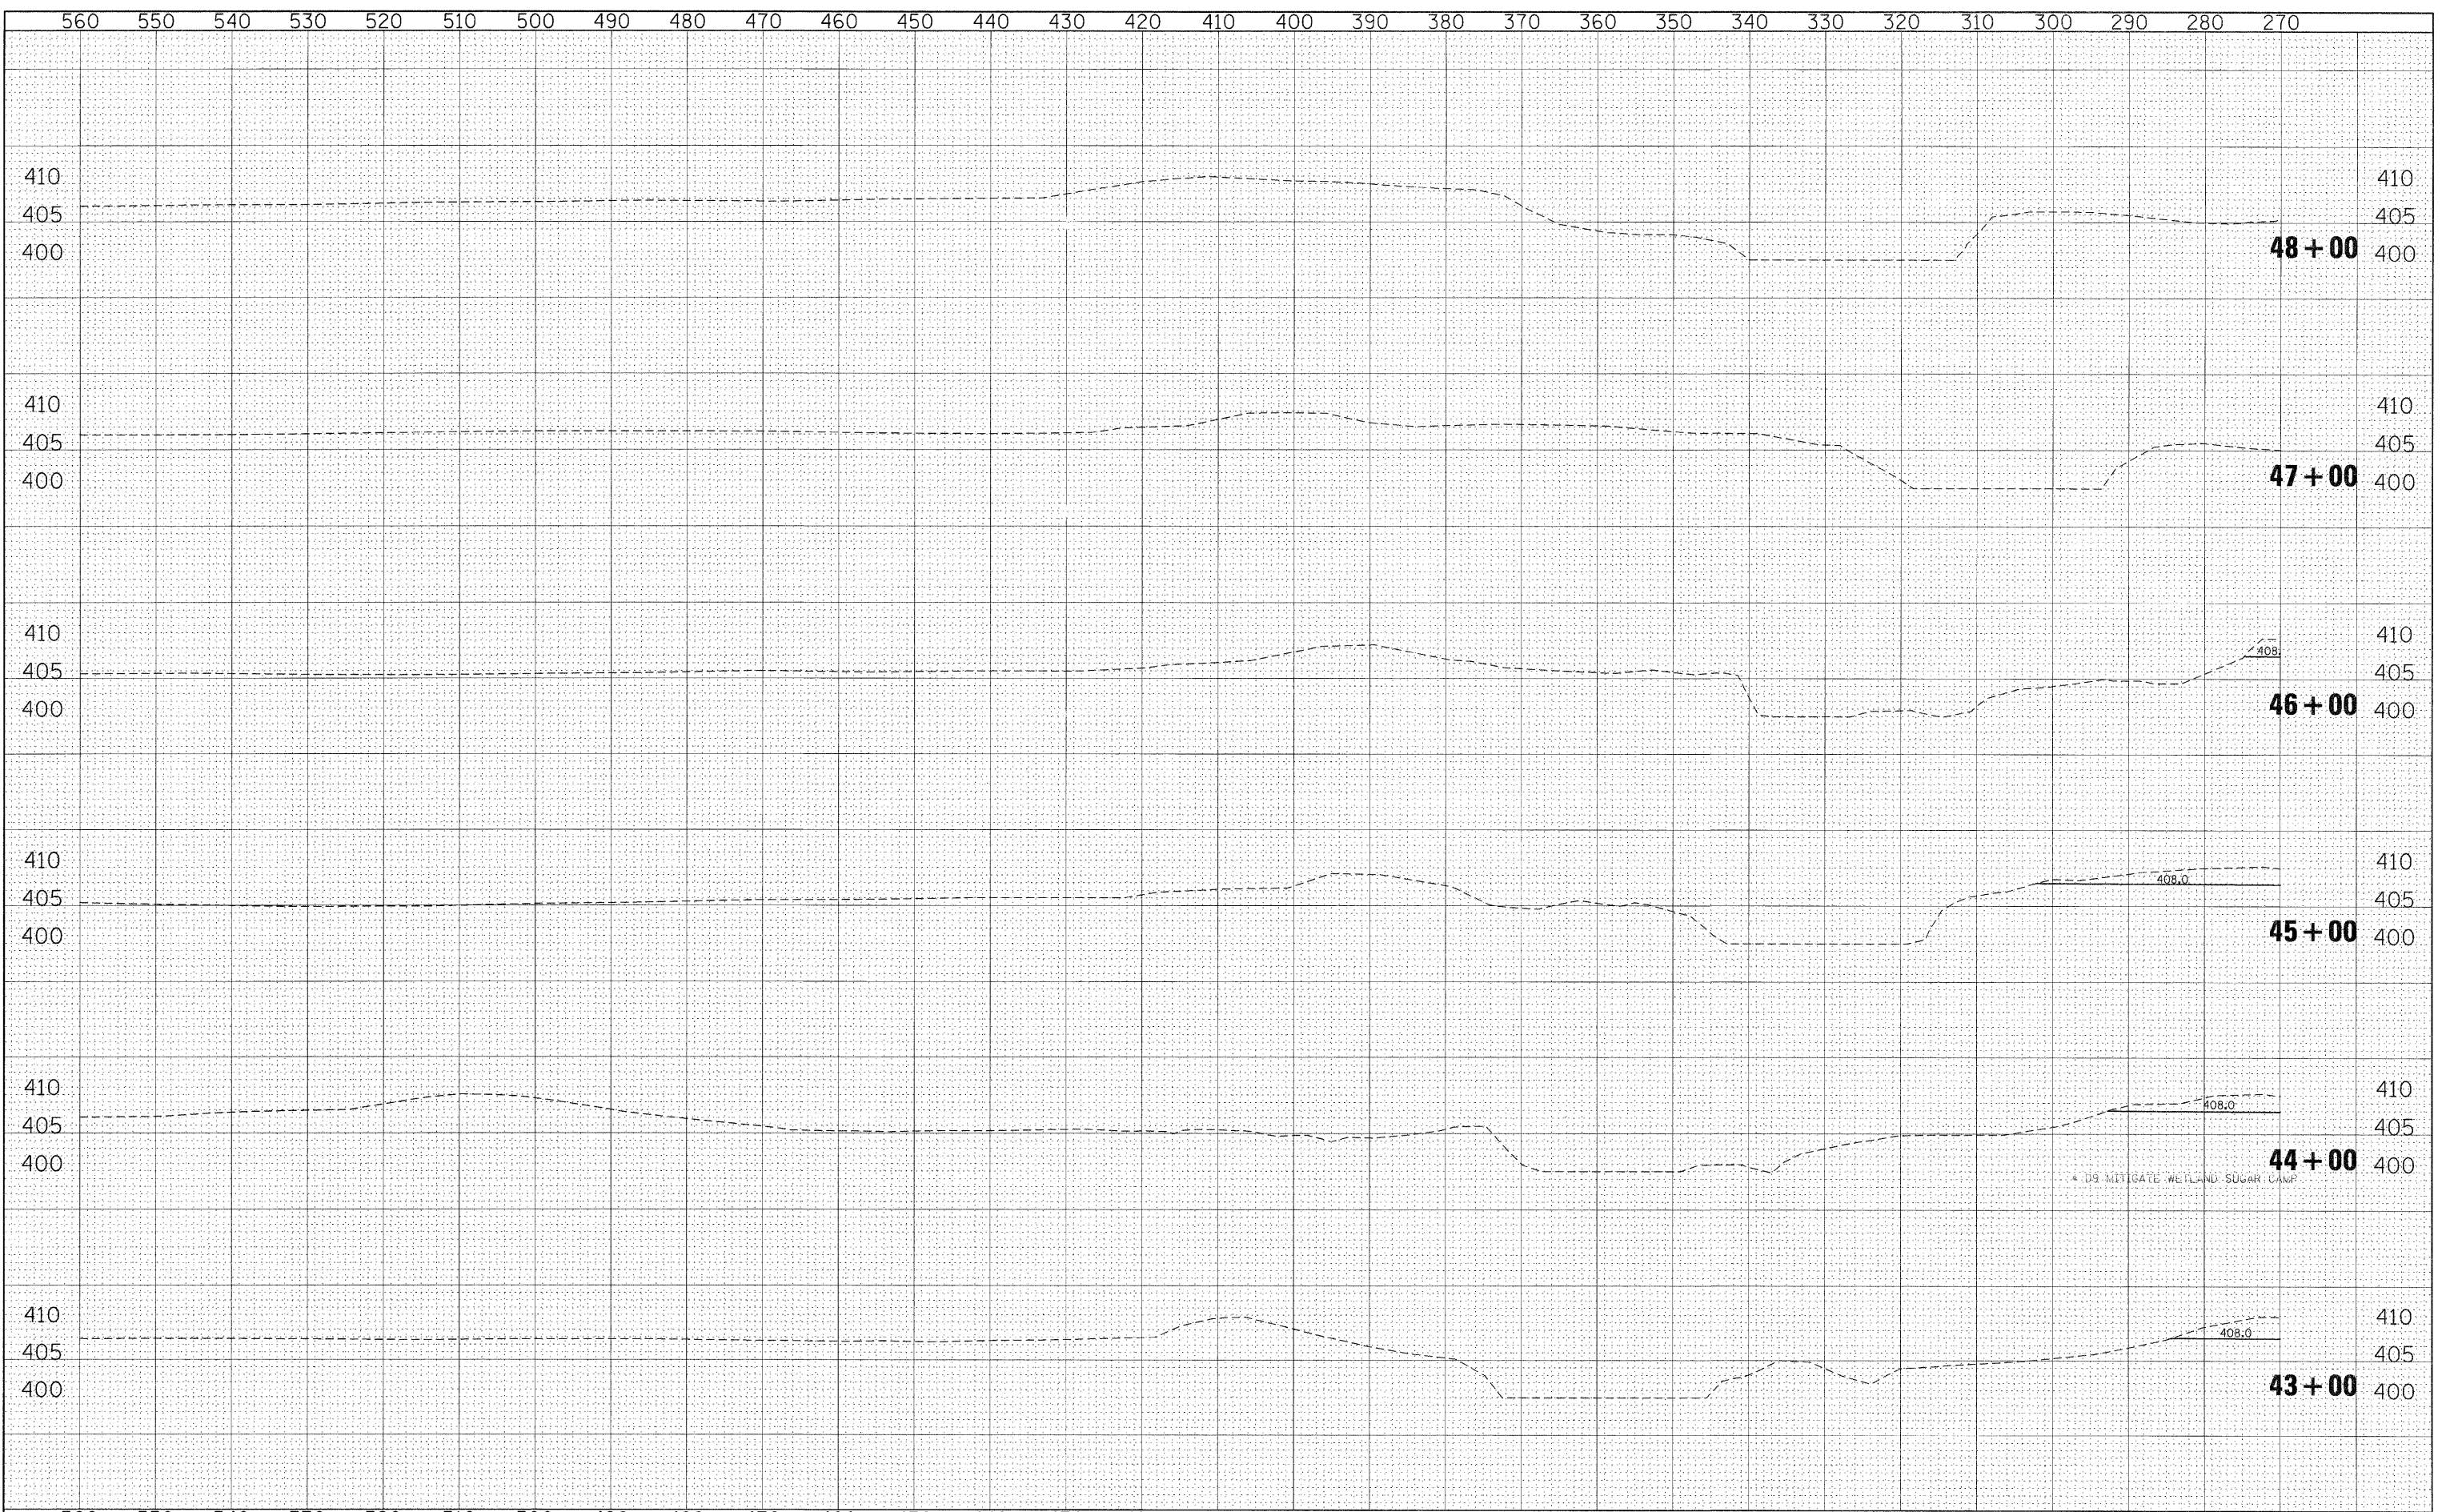

FILE NAME =	USER NAME = rollvr	DESIGNED -	REVISED -	STATE OF ILLINOIS DEPARTMENT OF TRANSPORTATION	F.A.P. RTE.	SECTION	COUNTY	TOTAL SHEETS	SHEET NO.
c:\pw_work\pwidot\rollvr\dms46104\wilisxsheet.dgn		DRAWN -	REVISED -		853	*	FRANKLIN	34	20
PLOT SCALE = 10.0000' / IN.		CHECKED -	REVISED -		CONTRACT NO. 98907				
PLOT DATE = 12/7/2009		DATE -	REVISED -		[ILLINOIS] FED. AID PROJECT				

SCALE: SHEET NO. OF SHEETS STA. 43+00 TO STA. 48+00

* 09 MITIGATE WETLAND SUGAR CAMP