


560 550 540 530 520 510 500 490 480 470 460 450 440 430 420 410 400 390 380 370 360 350 340 330 320 310 300 290 280 270

DATE	
BY	
FINAL SURVEY	
SURVEYED	
PLOTTED	
NOTE BOOK	
NO.	
AREAS CHECKED	

DATE	
BY	
ORIGINAL SURVEY	
SURVEYED	
PLOTTED	
NOTE BOOK	
NO.	
AREAS CHECKED	

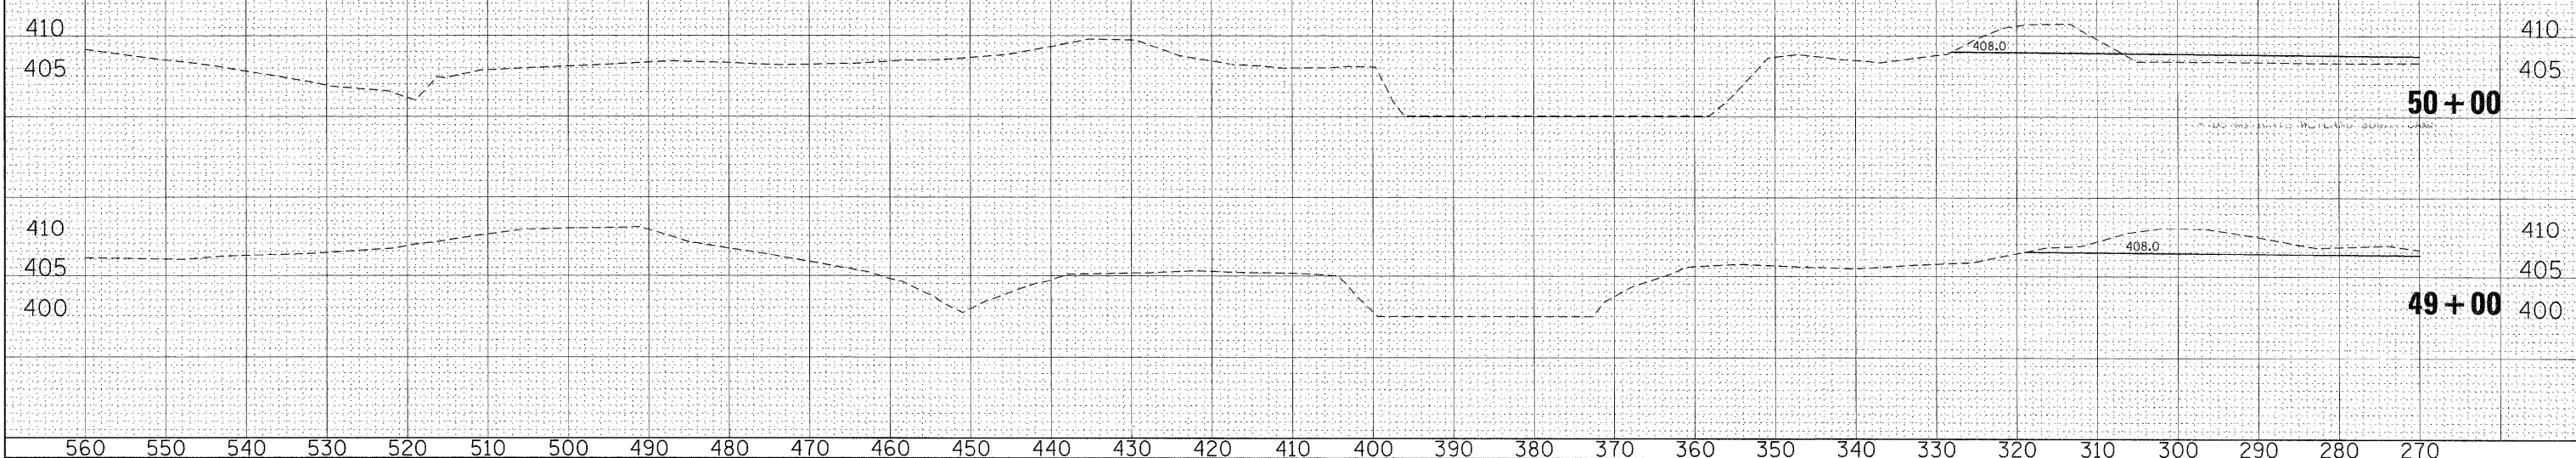

560 550 540 530 520 510 500 490 480 470 460 450 440 430 420 410 400 390 380 370 360 350 340 330 320 310 300 290 280 270

FILE NAME = c:\pw_work\pwsdot\rollvr\dms46104\willis\sheet.dgn

USER NAME = rollvr
 PLOT SCALE = 10.0000' / IN.
 PLOT DATE = 12/7/2009

DESIGNED -
 DRAWN -
 CHECKED -
 DATE -

REVISED -
 REVISED -
 REVISED -
 REVISED -

**STATE OF ILLINOIS
 DEPARTMENT OF TRANSPORTATION**

SCALE: SHEET NO. OF SHEETS STA. 49+00 TO STA. 50+00

F.A.P. RTE. 853	SECTION *	COUNTY FRANKLIN	TOTAL SHEETS 34	SHEET NO. 21
CONTRACT NO. 98907				
ILLINOIS FED. AID PROJECT				

* TO INDICATE VERTICAL CURVE