


DATE	
BY	
SURVEYED	
PLOTTED	
NOTE BOOK	
AREAS CHECKED	
NO.	

DATE	
BY	
SURVEYED	
PLOTTED	
NOTE BOOK	
AREAS CHECKED	
NO.	

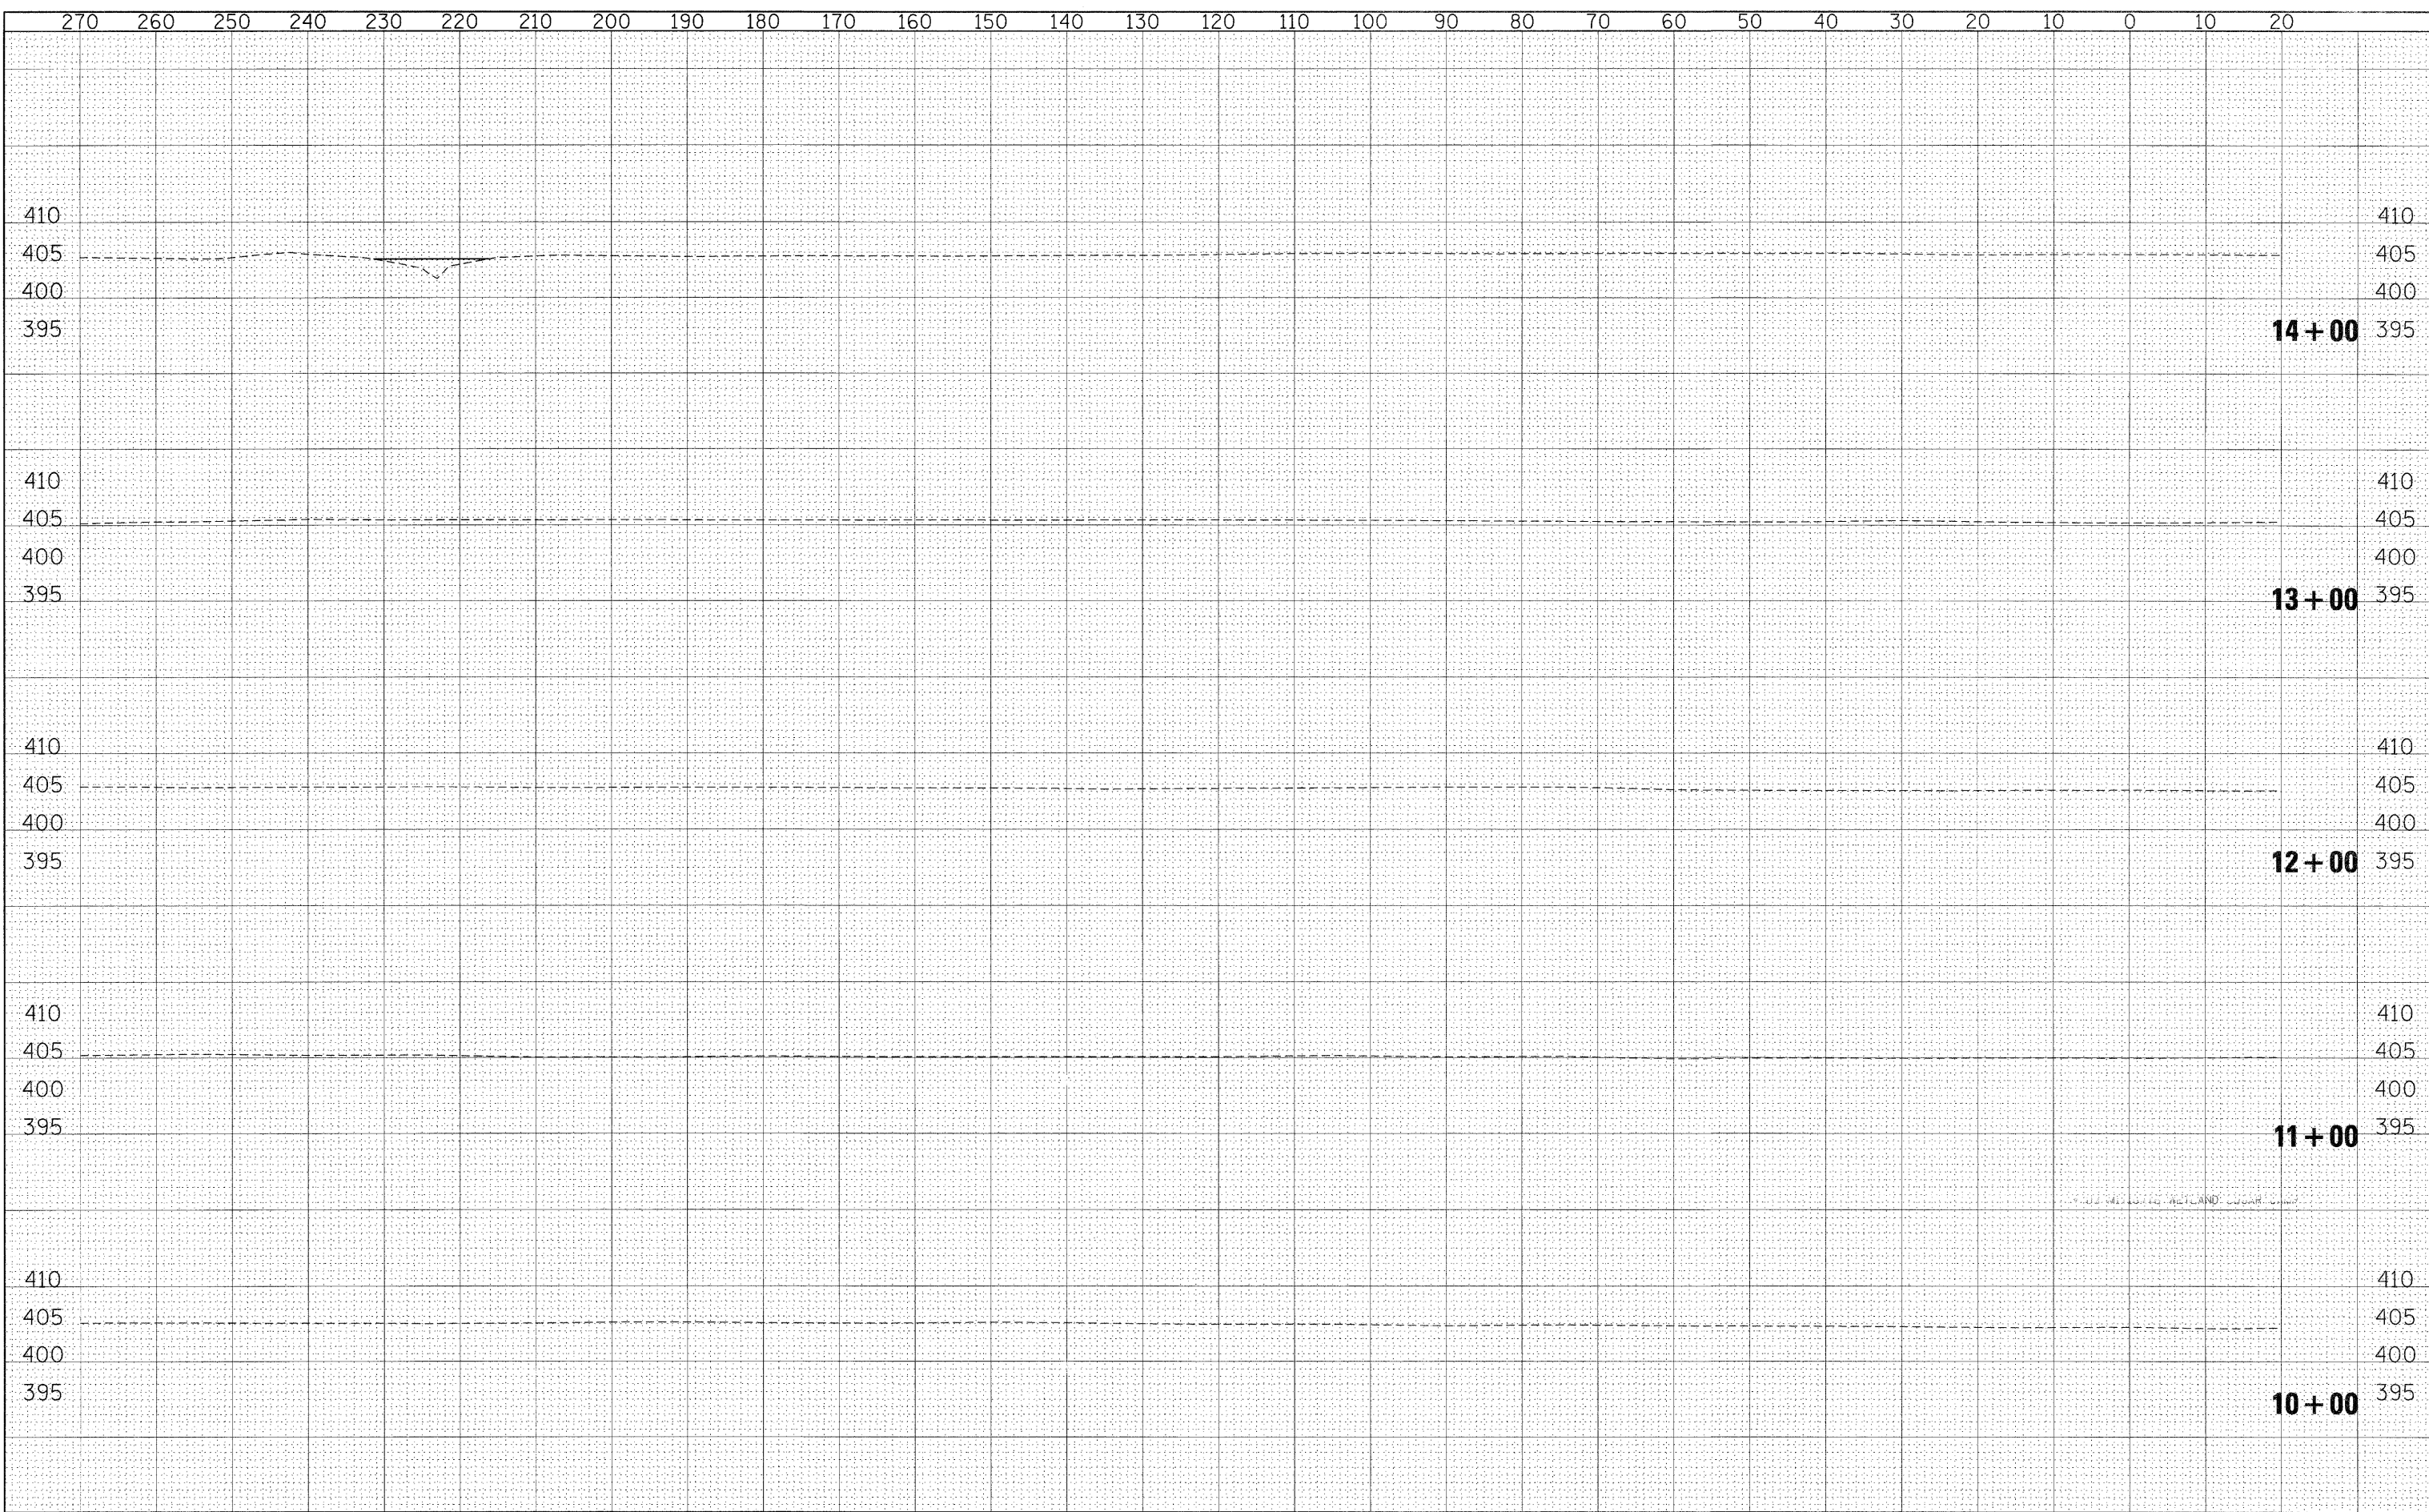

FILE NAME =	USER NAME = rollevr	DESIGNED -	REVISED -	STATE OF ILLINOIS DEPARTMENT OF TRANSPORTATION	SCALE:	SHEET NO.	OF	SHEETS	STA. 10+00	TO STA. 14+00	F.A.P. RTE.	SECTION	COUNTY	TOTAL SHEETS	SHEET NO.
cs:\pw_work\pwidot\rollevr\dms46104\willssheet.dgn	DRAWN -	REVISED -	853								*	FRANKLIN	34	22	
PLOT SCALE = 10.0000 / IN.	CHECKED -	REVISED -	CONTRACT NO. 98907												
PLOT DATE = 12/7/2009	DATE -	REVISED -	ILLINOIS FED. AID PROJECT												

< DE METTICATE WETS AND SUGAR CAMP