


DATE	
BY	
ORIGINAL SURVEY	SURVEYED
NOTE BOOK	PLOTTED
NO.	TEMPLATE
	AREAS CHECKED

DATE	
BY	
ORIGINAL SURVEY	SURVEYED
NOTE BOOK	PLOTTED
NO.	TEMPLATE
	AREAS CHECKED

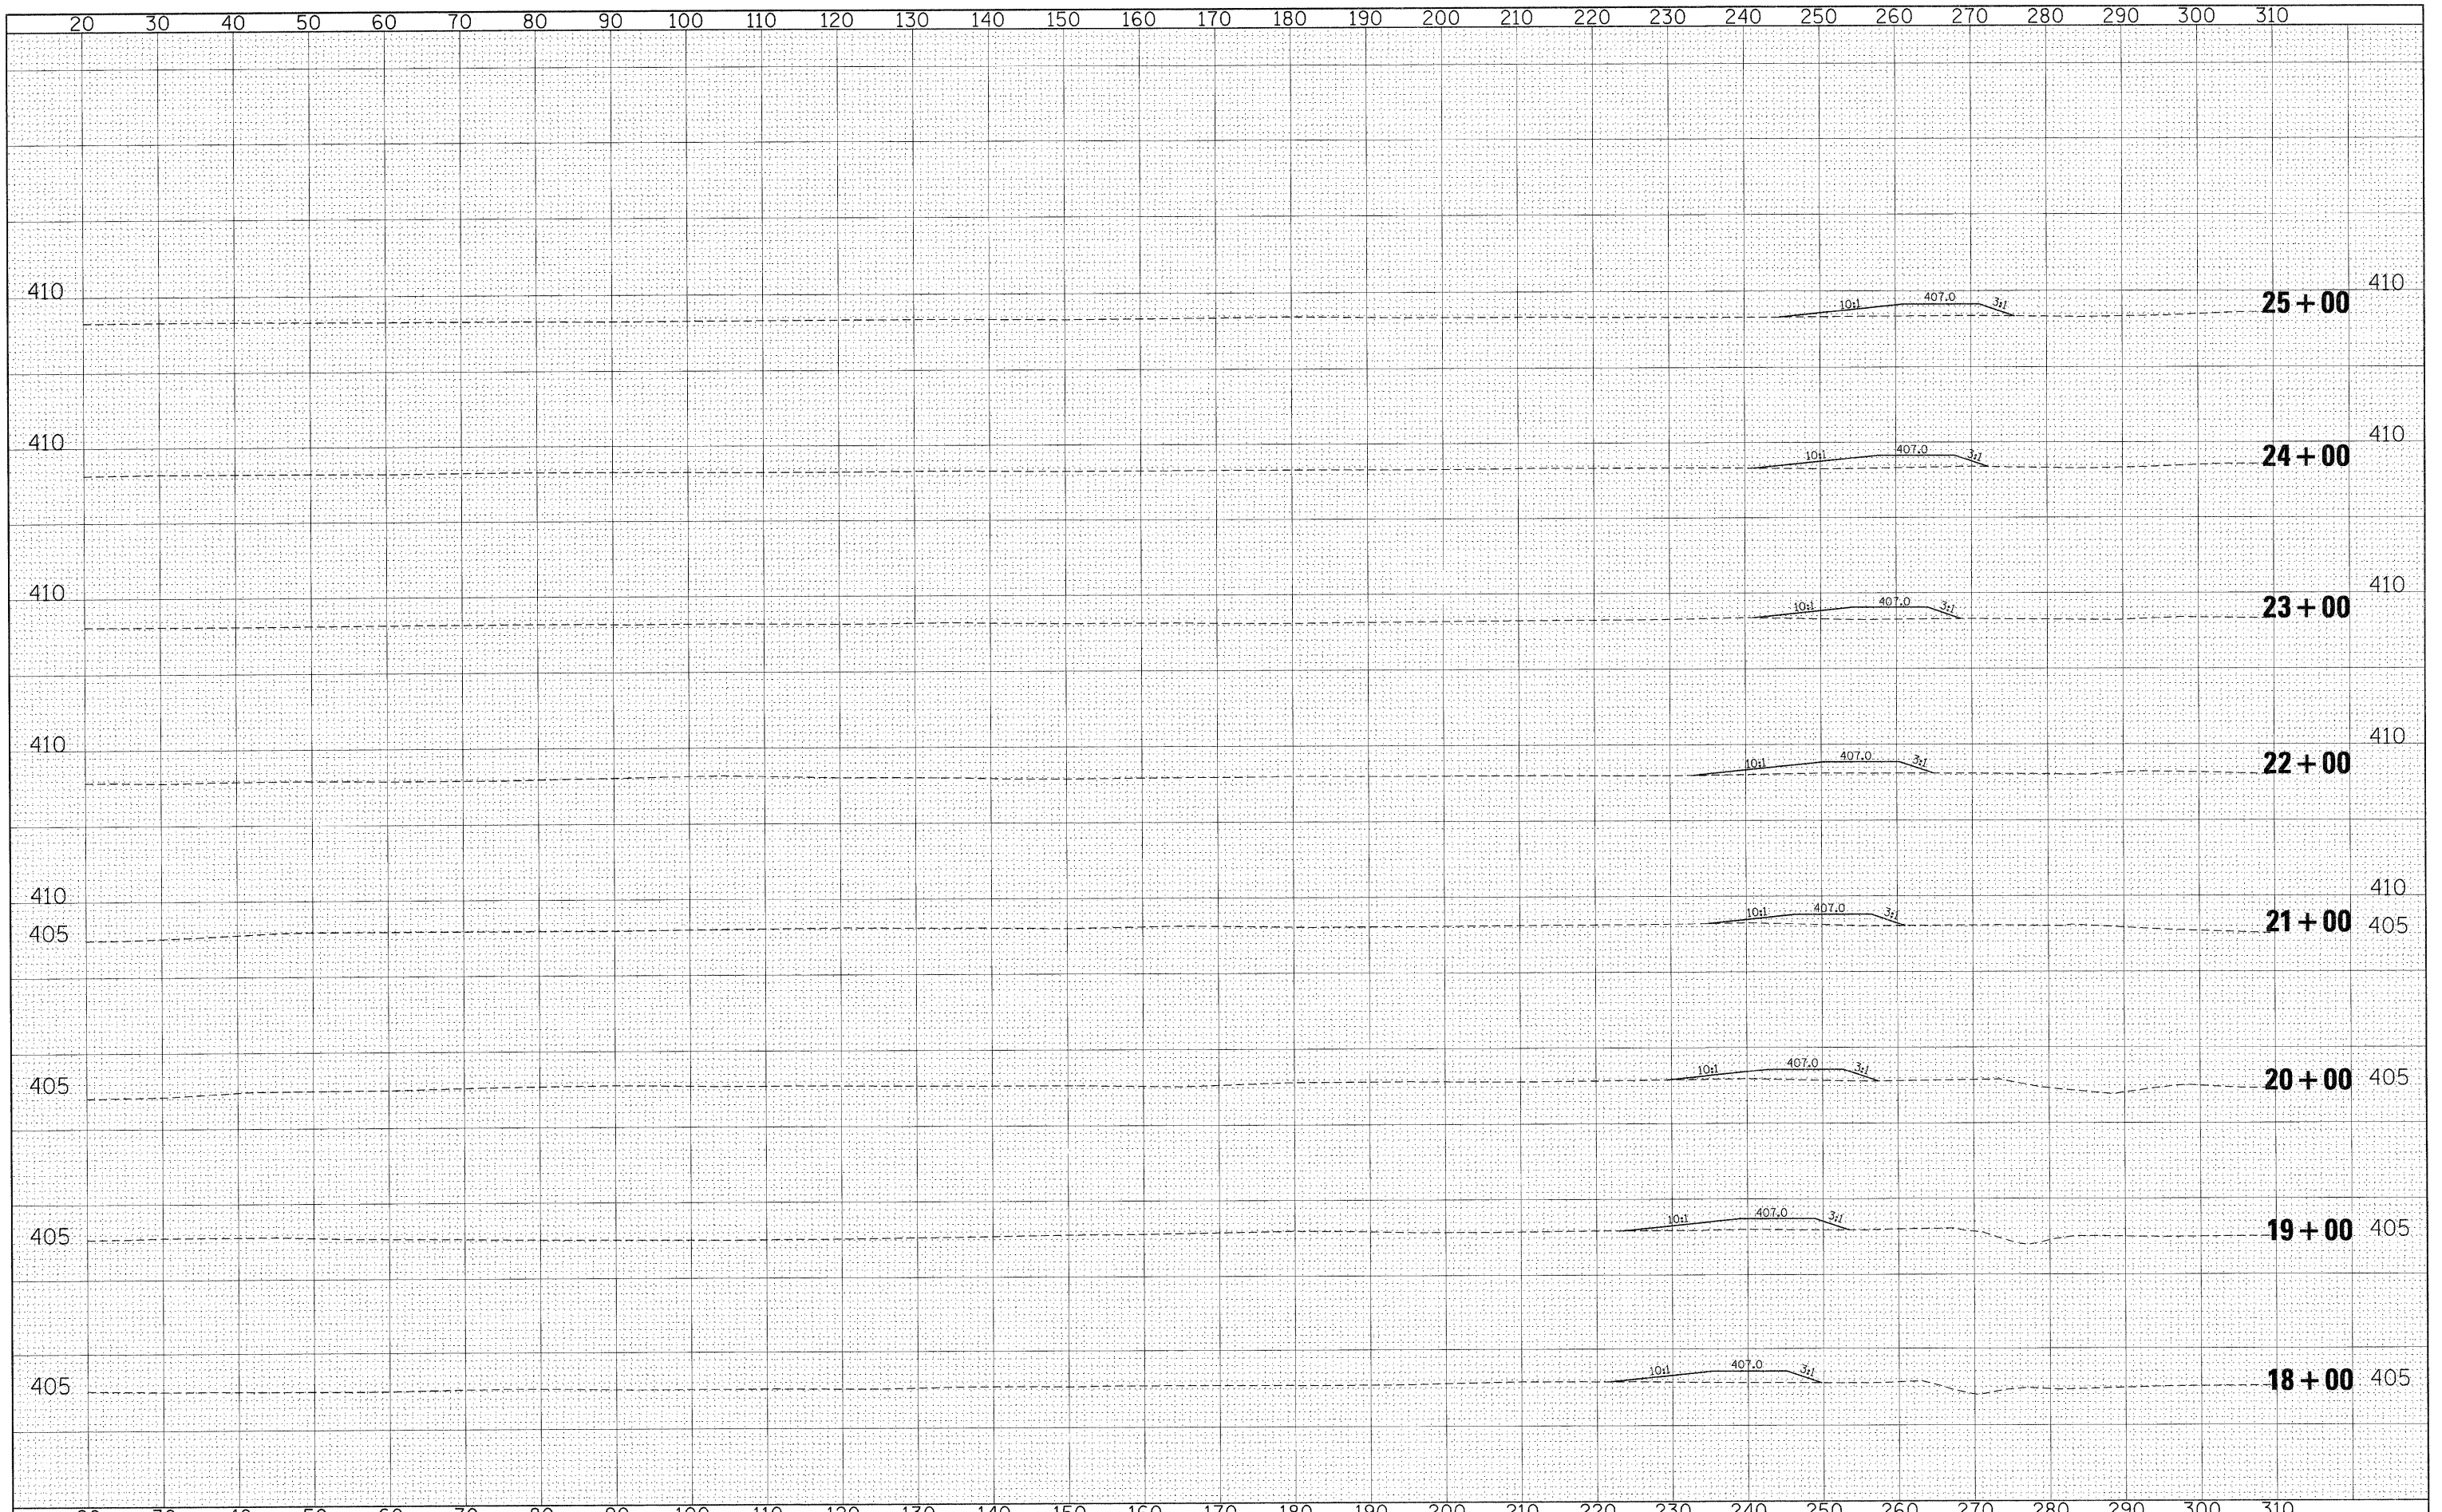

FILE NAME =	USER NAME = rollevr	DESIGNED -	REVISED -	STATE OF ILLINOIS DEPARTMENT OF TRANSPORTATION	F.A.P. RTE.	SECTION	COUNTY	TOTAL SHEETS	SHEET NO.
c:\pwork\pwidot\rollevr\dms46104\willxsheet.dgn		DRAWN -	REVISED -		853	•	FRANKLIN	34	31
PLOT SCALE = 10.0000' / IN.		CHECKED -	REVISED -		CONTRACT NO. 98907				
PLOT DATE = 12/7/2009		DATE -	REVISED -		ILLINOIS FED. AID PROJECT				
SCALE:					SHEET NO.	OF	SHEETS	STA. 18+00	TO STA. 25+00

• D9 MITIGATE WETLAND SUGAR CAMP