


BY: _____ DATE: _____
 SURVEYED _____
 PLOTTED _____
 NOTE BOOK _____
 TEMPLATE _____
 AREAS CHECKED _____
 NO. _____

BY: _____ DATE: _____
 SURVEYED _____
 PLOTTED _____
 NOTE BOOK _____
 TEMPLATE _____
 AREAS CHECKED _____
 NO. _____

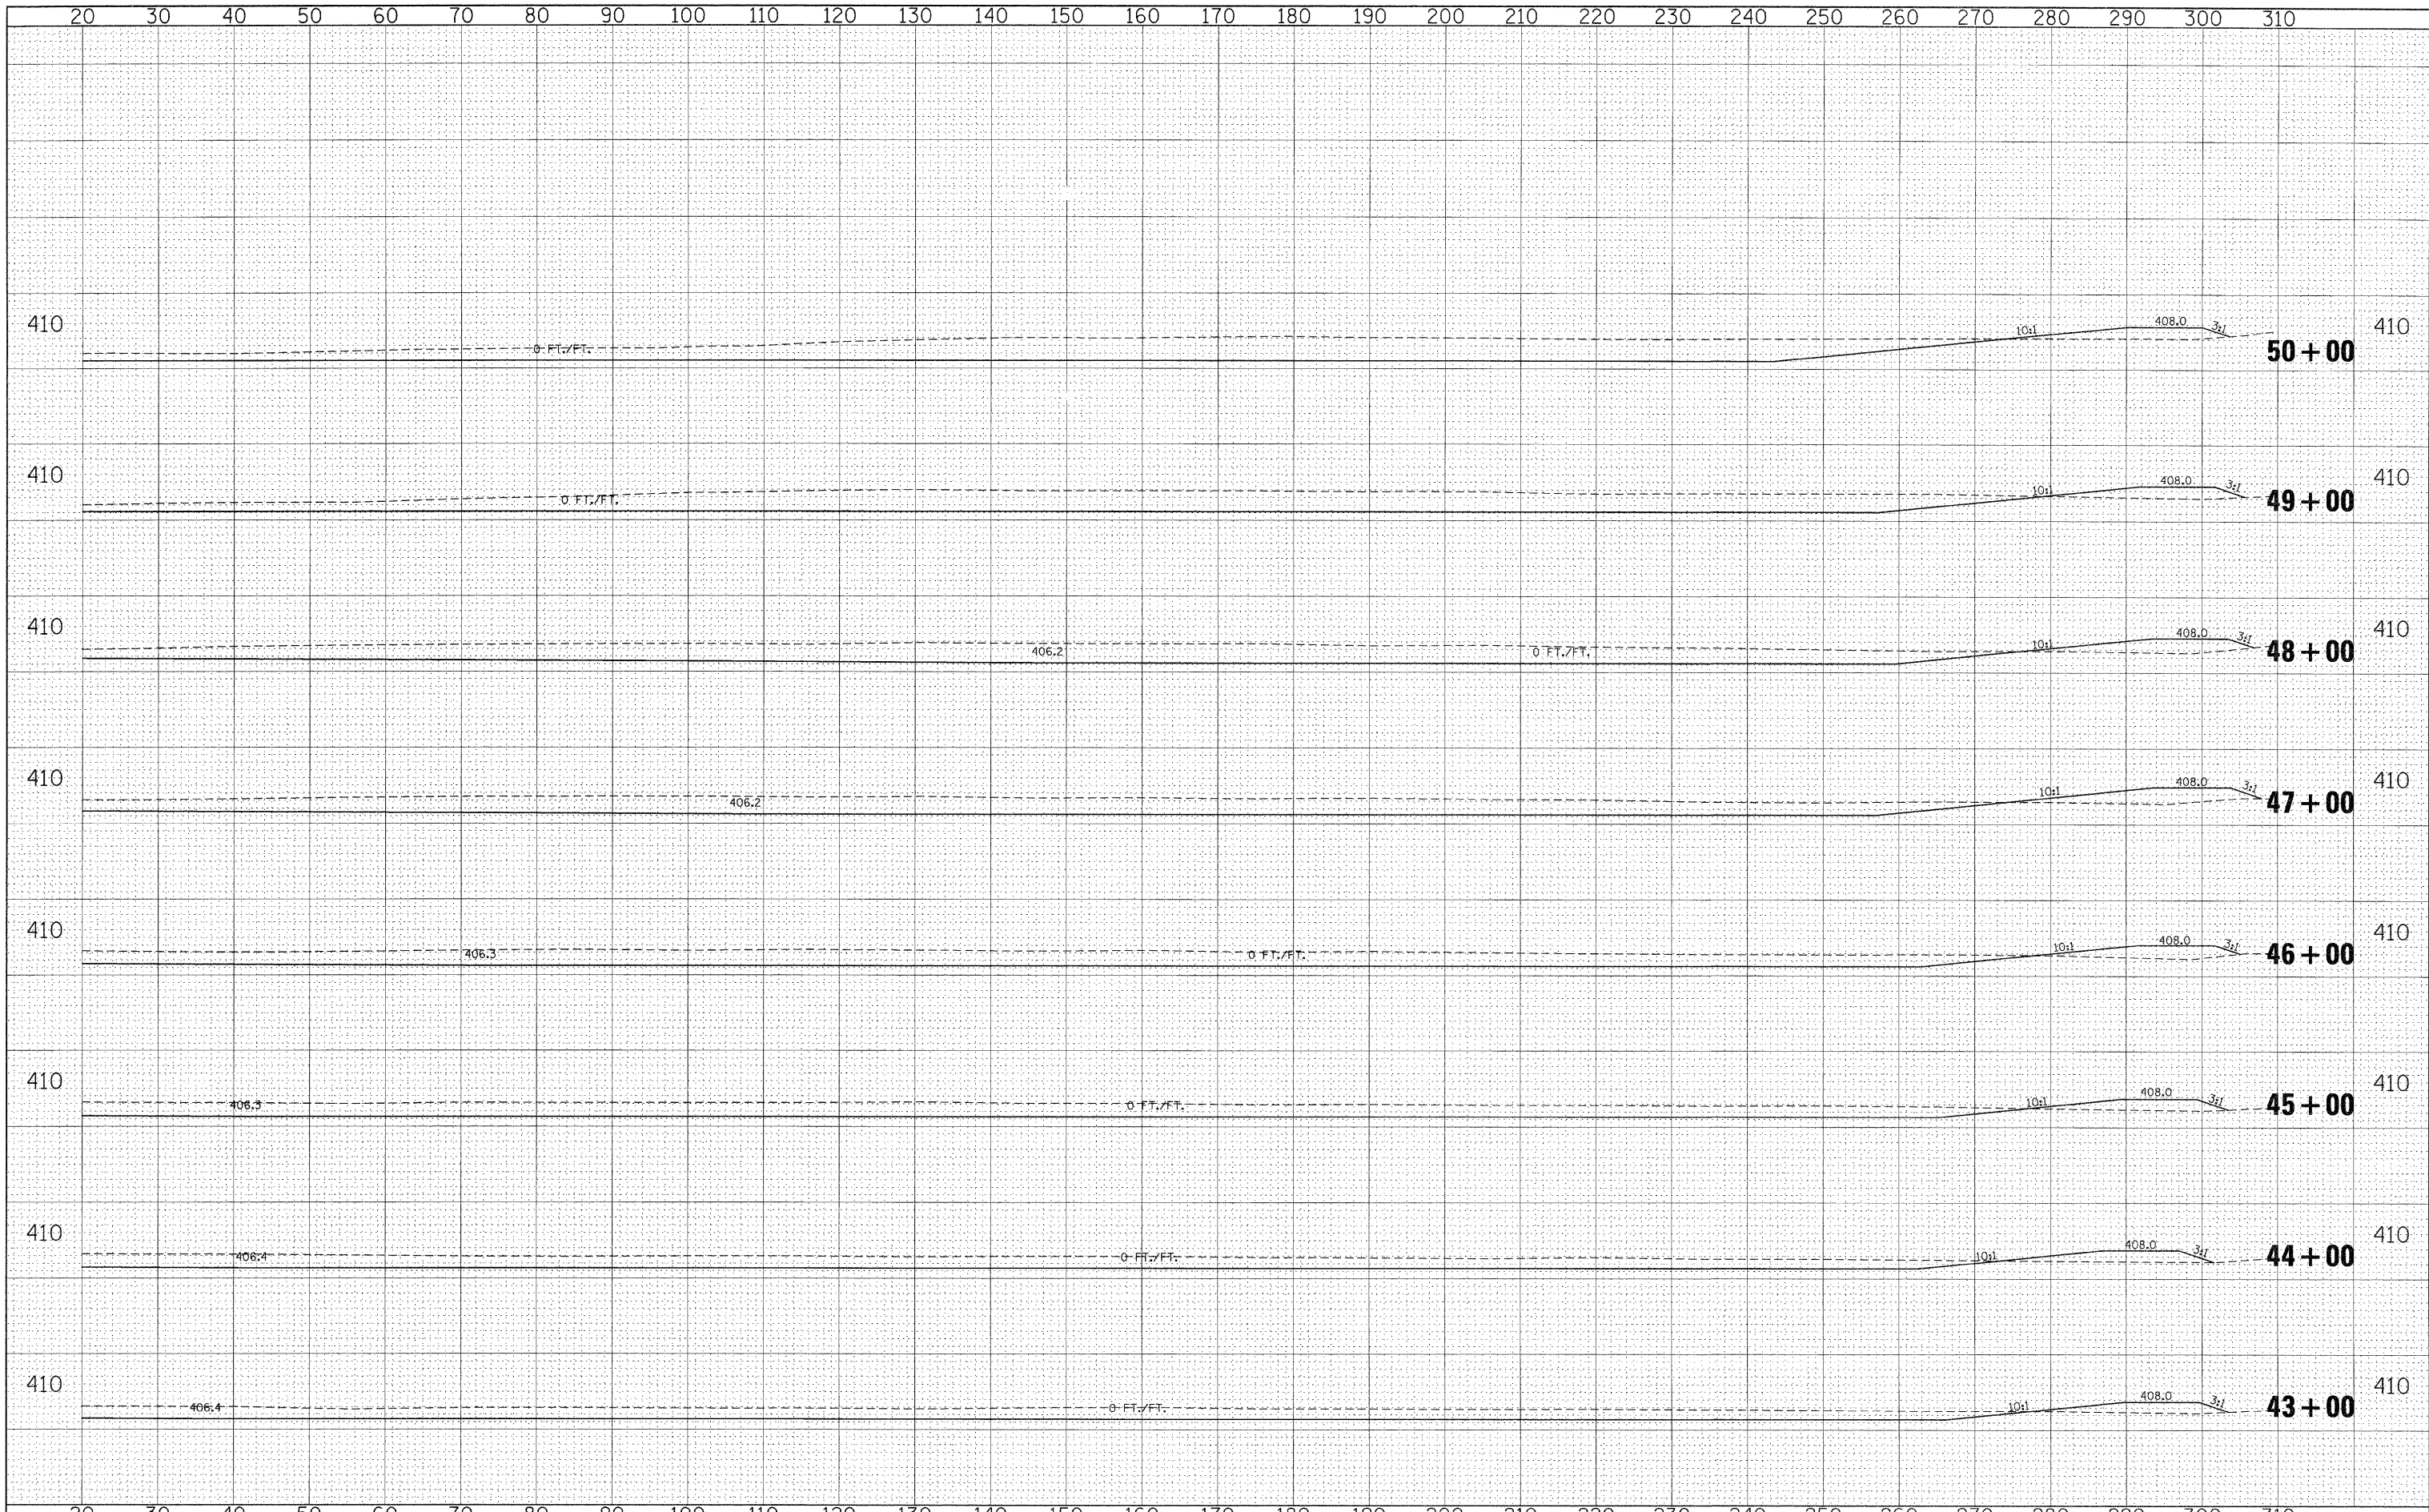

FILE NAME =	USER NAME = rollvr	DESIGNED -	REVISED -	STATE OF ILLINOIS DEPARTMENT OF TRANSPORTATION	F.A.P. RTE.	SECTION	COUNTY	TOTAL SHEETS	SHEET NO.
c:\pwork\pwork\rollvr\dms46104\willis\sheet.dgn		DRAWN -	REVISED -		853	.	FRANKLIN	34	34
PLOT SCALE = 10.0000' / IN.		CHECKED -	REVISED -		CONTRACT NO. 98907				
PLOT DATE = 12/7/2009		DATE -	REVISED -		ILLINOIS FED. AID PROJECT				
SCALE: _____ SHEET NO. _____ OF _____ SHEETS STA. 43+00 TO STA. 50+00					* D9 MITIGATE WETLAND SUGAR CAMP				