


TR	SECTION	COUNTY	TOTAL SHEETS	SHEET NO.
128	06-08134-00-BR	WHITE	12	4
FED. ROAD DIST. NO. 9 ILLINOIS		CREEK		
PROJECT * BROS-193300		CONTRACT * 99373		

323 W. 3RD ST.
P.O. BOX 160
MT. CARMEL, IL
62863
PHONE: (618)-262-8651
FAX: (618)-263-3327

405 W. STATE ST.
SUITE 1
FRINCETON, IN
47670
PHONE: (812)-386-7611
FAX: (812)-385-2812

LEC JOB # H081.014WH
C = 12.3
F = 52.0

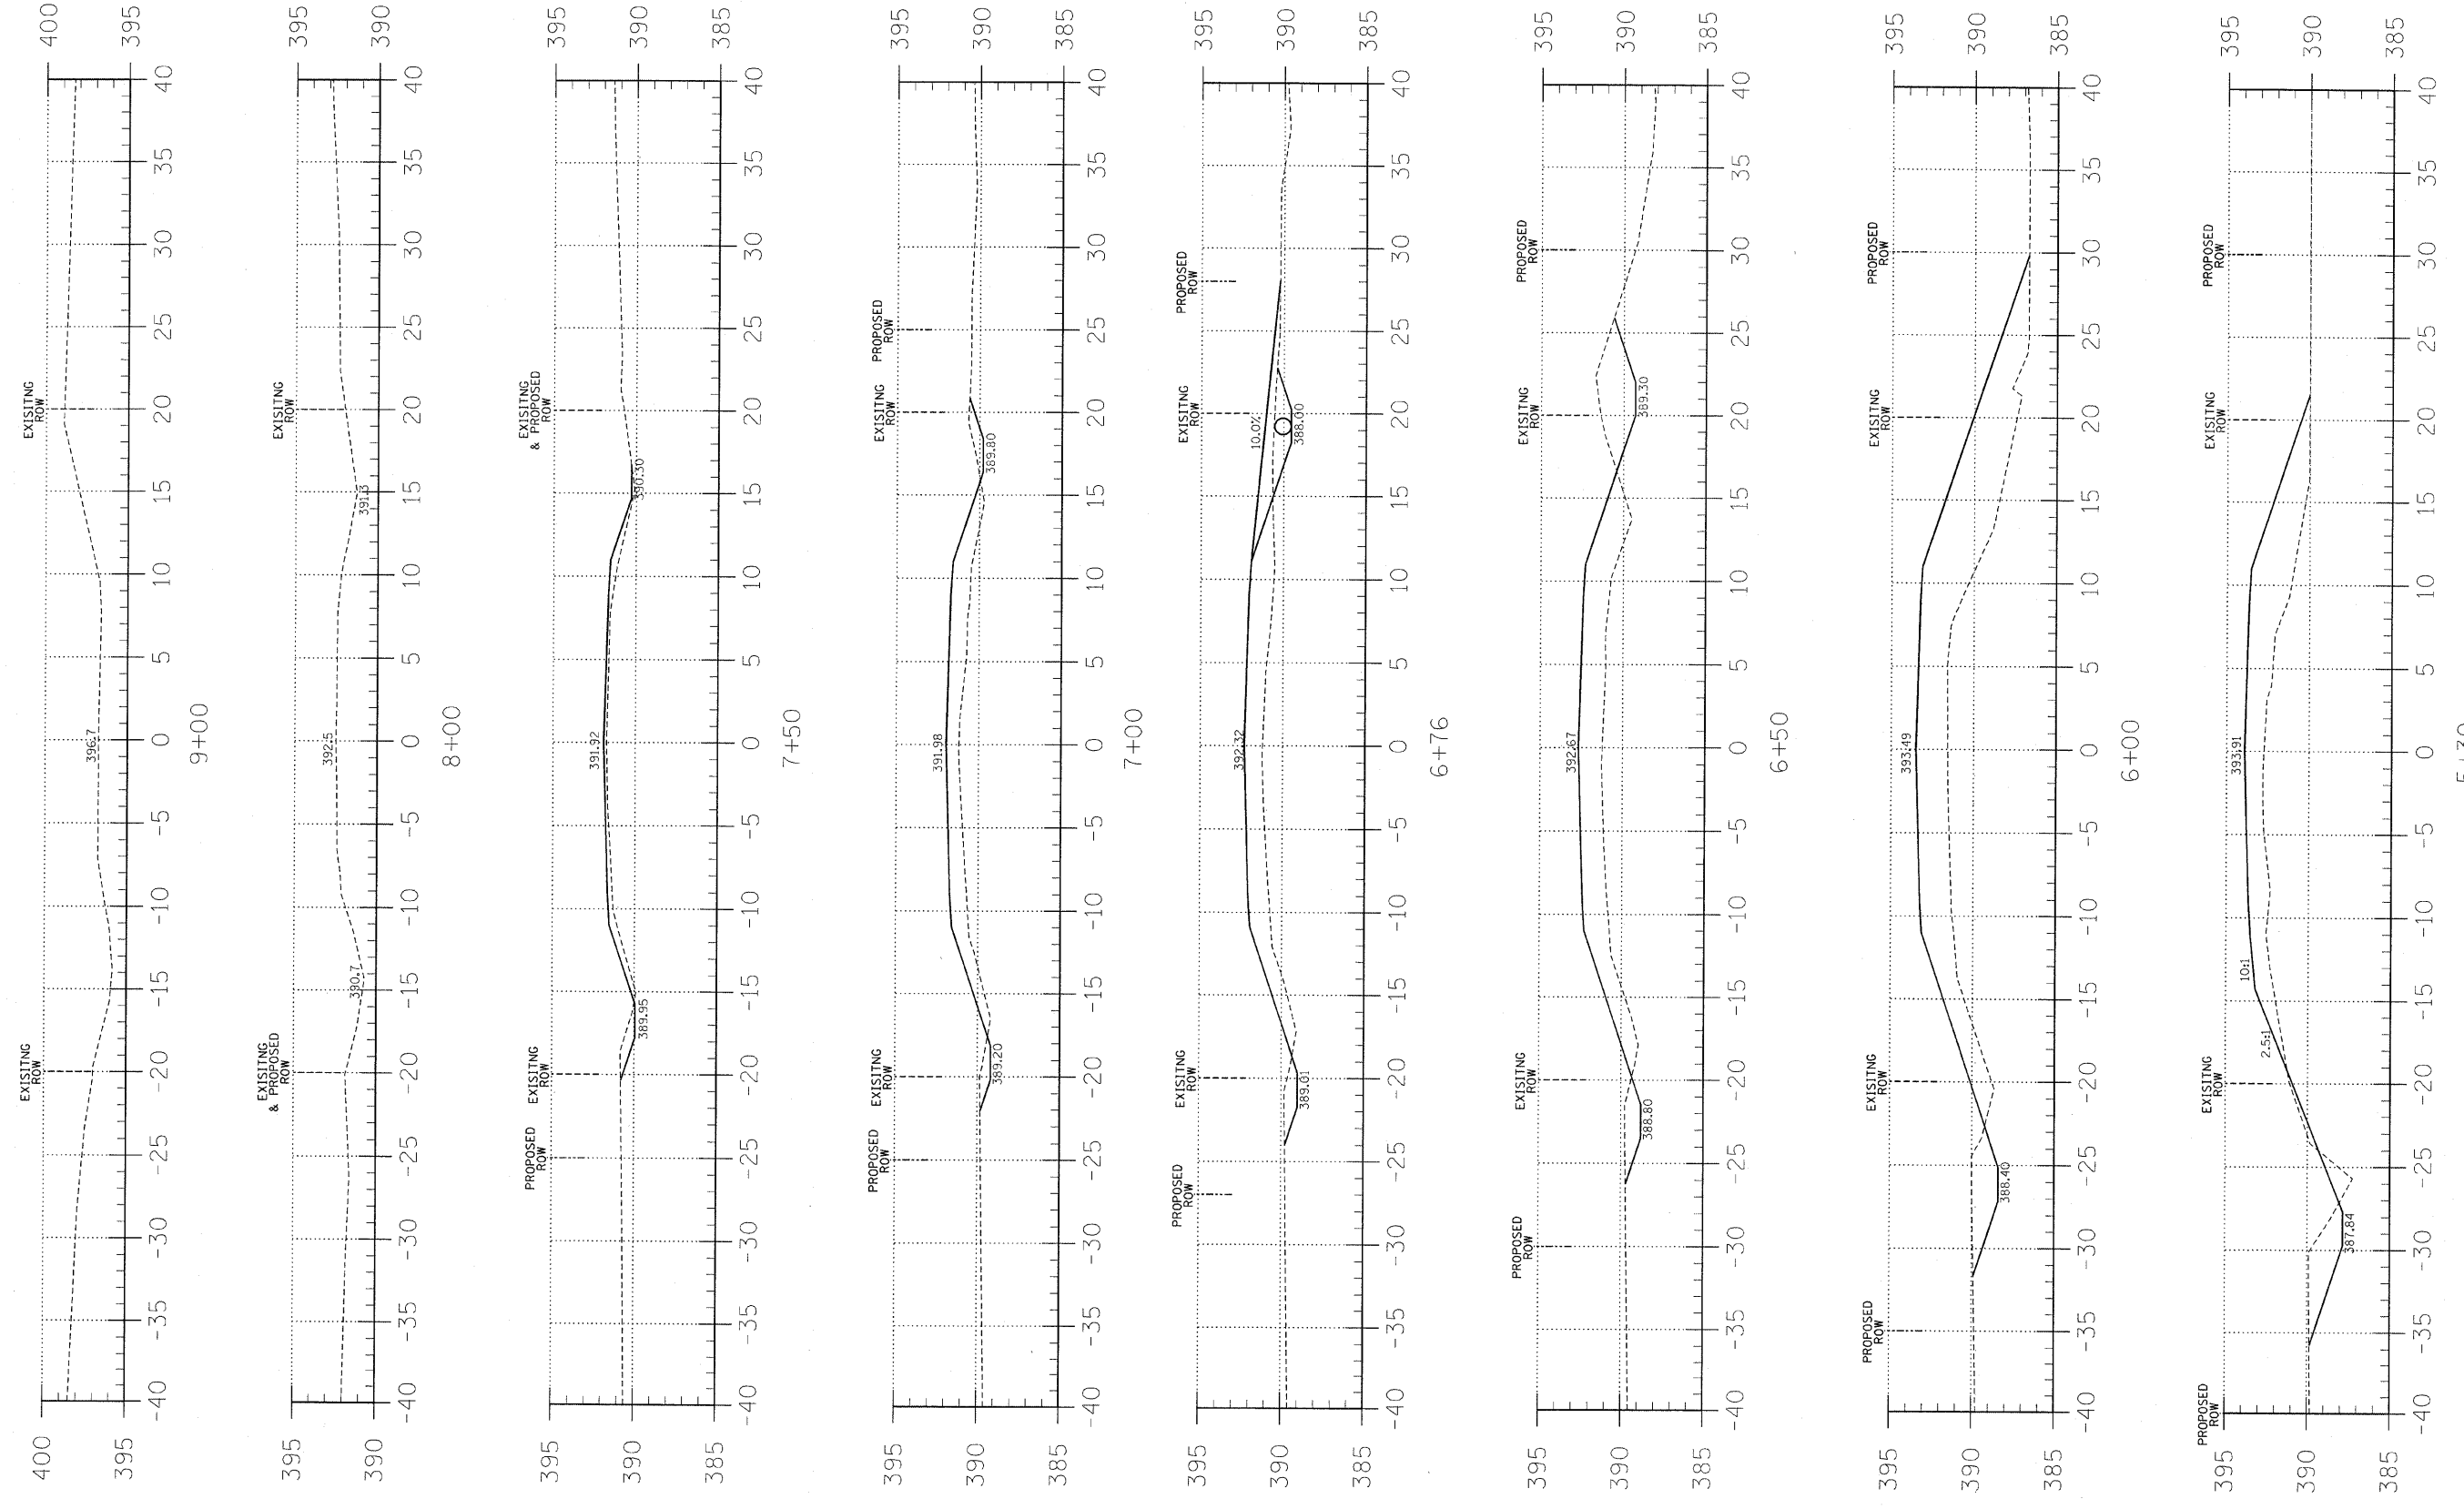

C = 1.7
F = 7.7

C = 3.6
F = 29.3


C = 7.7
F = 36.1

C = 17.9
F = 49.3

C = 11.2
F = 101.0



PROFESSIONAL DESIGN FIRM
LAND SURVEY & PROFESSIONAL ENGINEERING CORPORATION
184-009897
(62-032435)(35-002769)

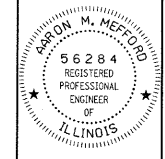

AARON M. MEFFORD
NAME
Aaron Mefford
SIGNATURE
1-13-10
DATE
11-30-11
EXPIRES

TOWNSHIP ROUTE 128
OVER CREEK
WHITE COUNTY, ILLINOIS

SHEET TITLE:
CROSS-SECTIONS
SCALE: 1" = 5'
BY: AMM
DATE: 1/8/10
REV:

4 OF 12 SHEETS
SHEET NO. 4