
 
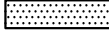



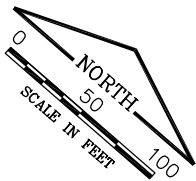
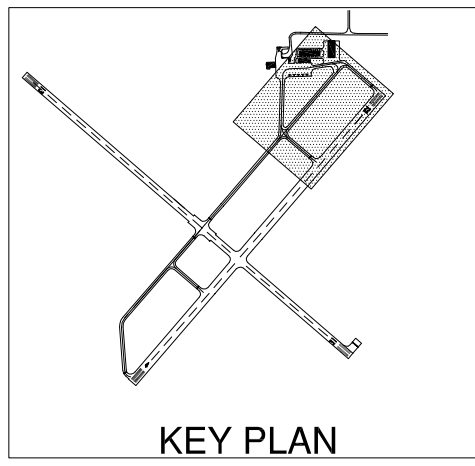
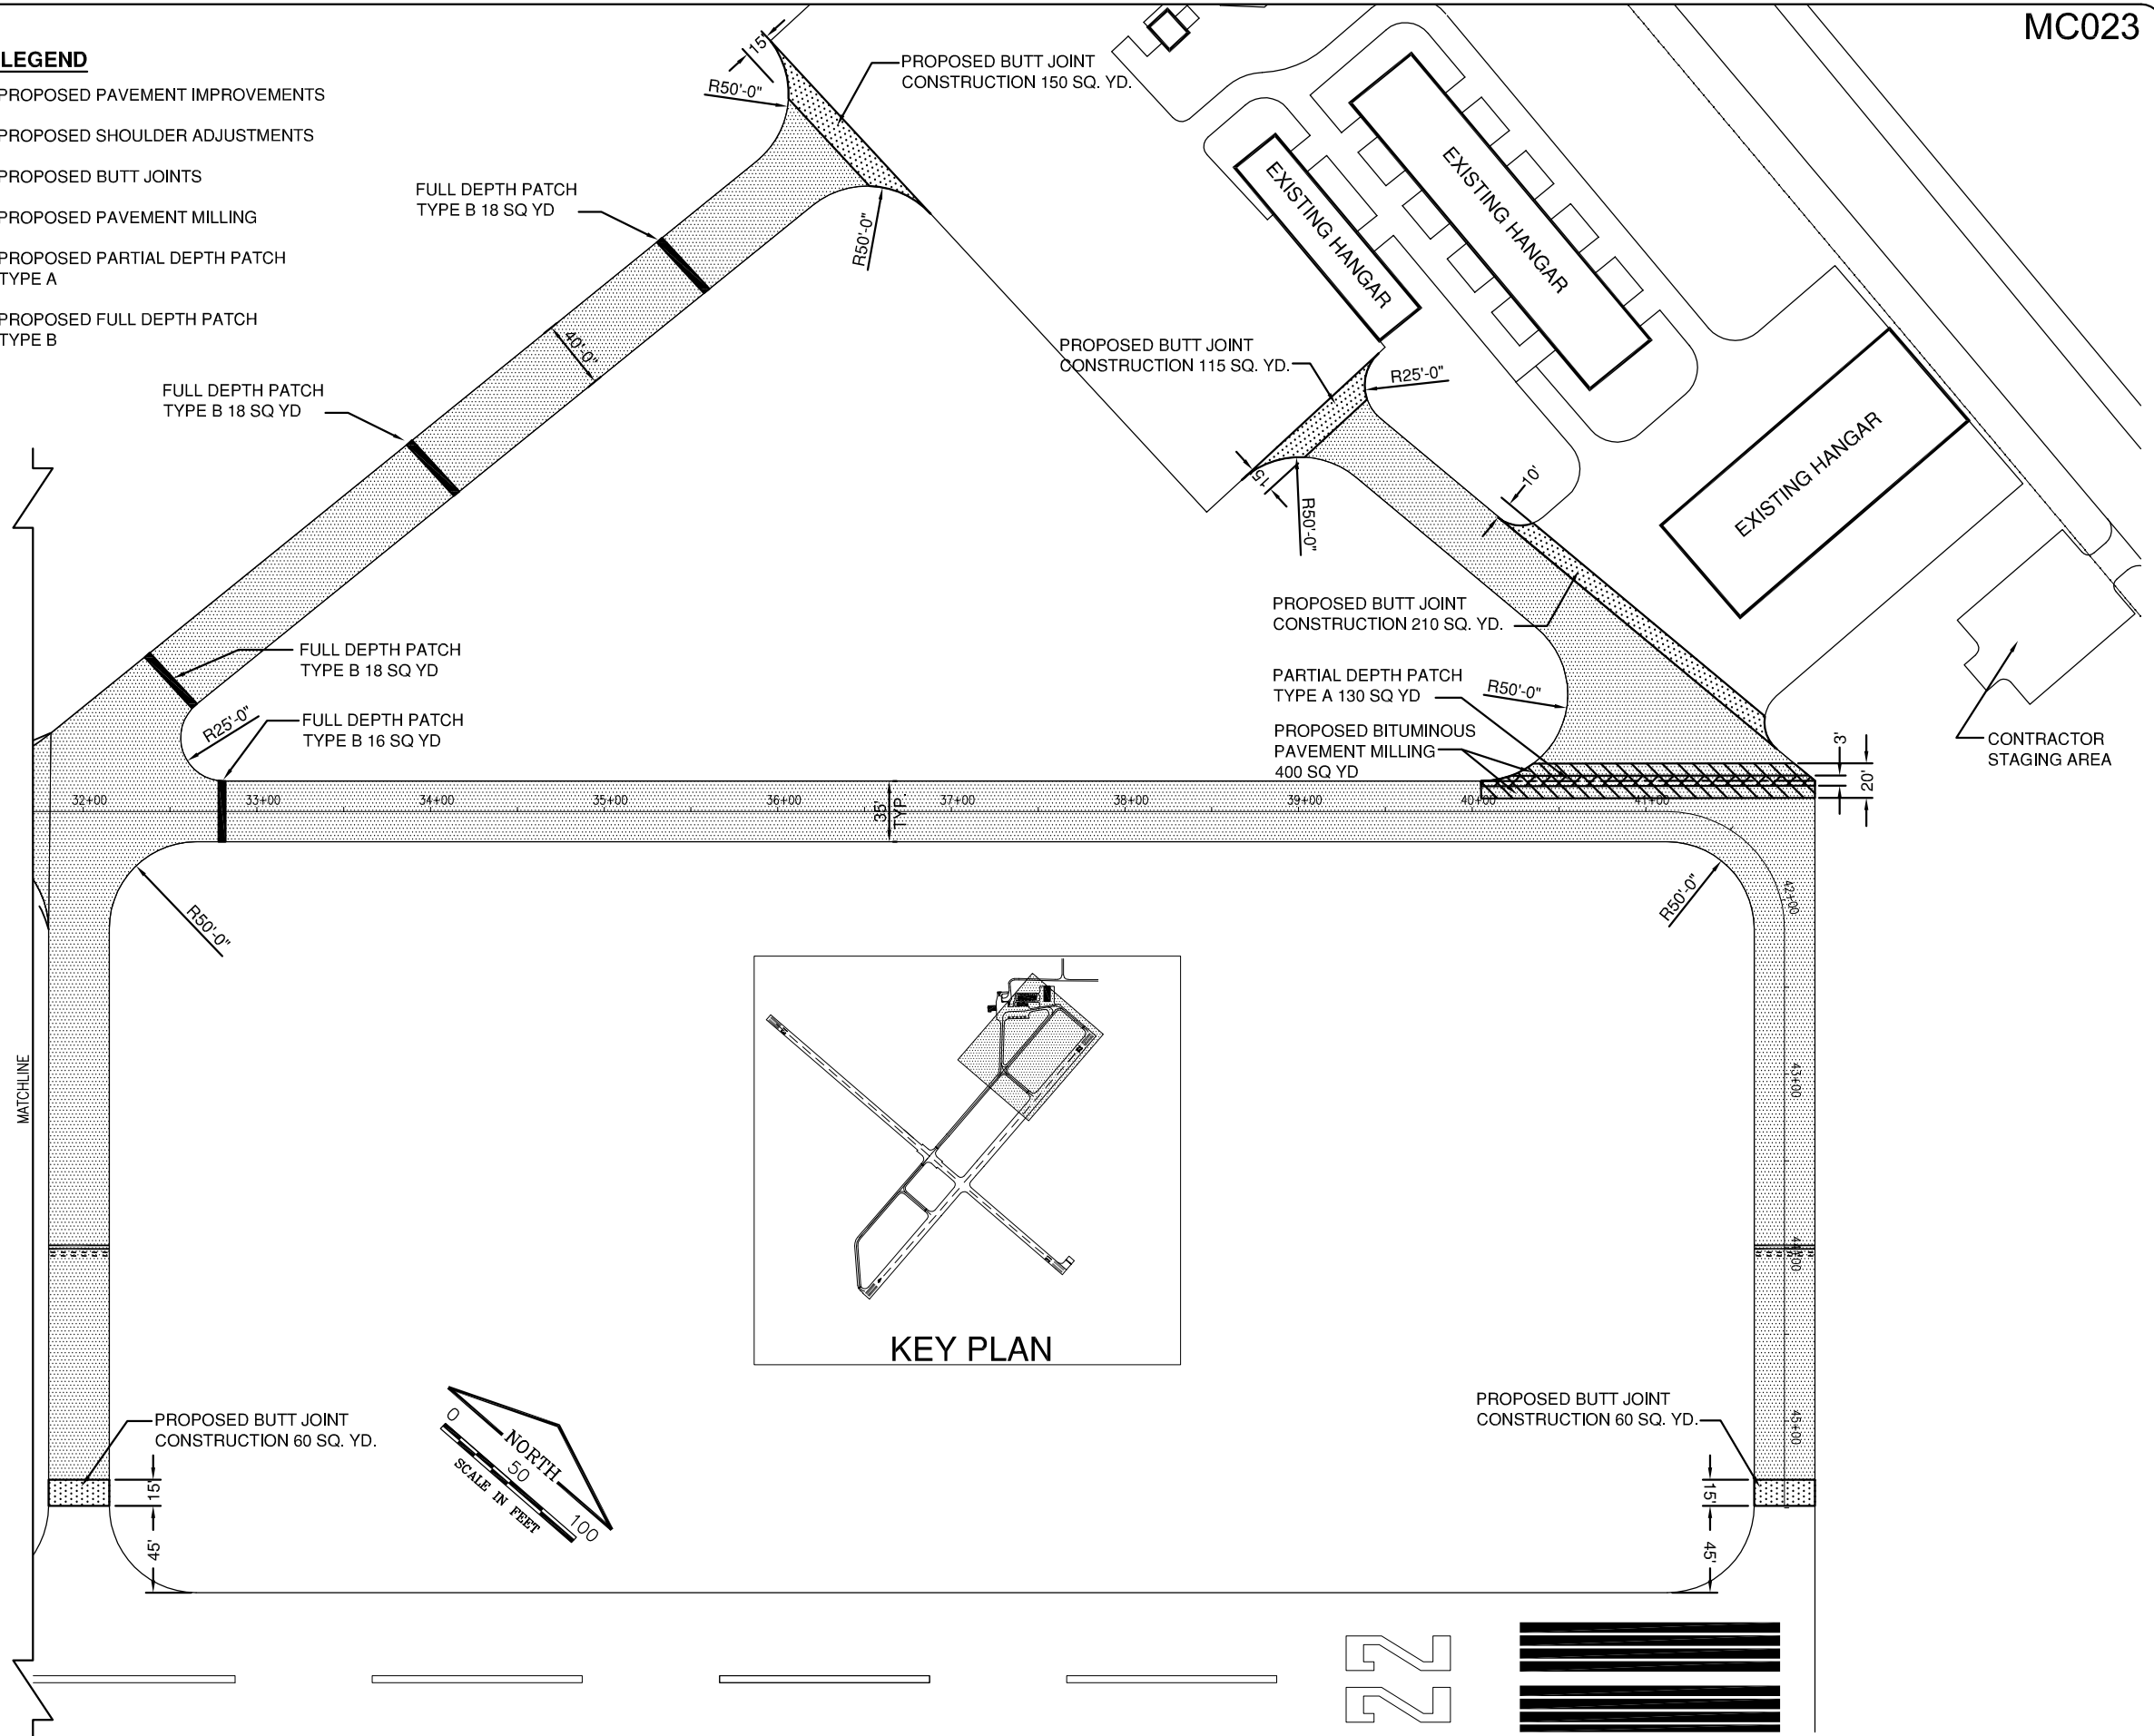


- LEGEND**
-  PROPOSED PAVEMENT IMPROVEMENTS
  -  PROPOSED SHOULDER ADJUSTMENTS
  -  PROPOSED BUTT JOINTS
  -  PROPOSED PAVEMENT MILLING
  -  PROPOSED PARTIAL DEPTH PATCH TYPE A
  -  PROPOSED FULL DEPTH PATCH TYPE B



DATE	REVISION	BY

THE CITY OF  
**Mount Carmel**  
MT. CARMEL MUNICIPAL AIRPORT  
A.I.P. PROJ.: 3-17-0073-B15  
IL PROJ.: AUG-3967

HEI Project No.	09A0148D_0800
Filename	R-122CON.DWG
Scale	1" = 50'
Date	03/19/10
LAYOUT	J.S.L. 03/04/10
DRAWN	C.W.S. 03/04/10
REVIEWED	C.A.H. 03/18/10

**HANSON**  
Hanson Professional Services Inc.  
1800 S. State Street  
Springfield, IL 62703-2886  
Offices Nationwide

REHAB. N.E. PORTION OF PARALLEL TAXIWAY  
PROPOSED CONSTRUCTION PLAN TAXIWAY "A"