


LEGEND	
- - -	EXISTING GRADE
—	PROPOSED GRADE
▨	EARTH CUT - EC (SQ. FT.)
▩	EARTH FILL - EF (SQ. FT.)

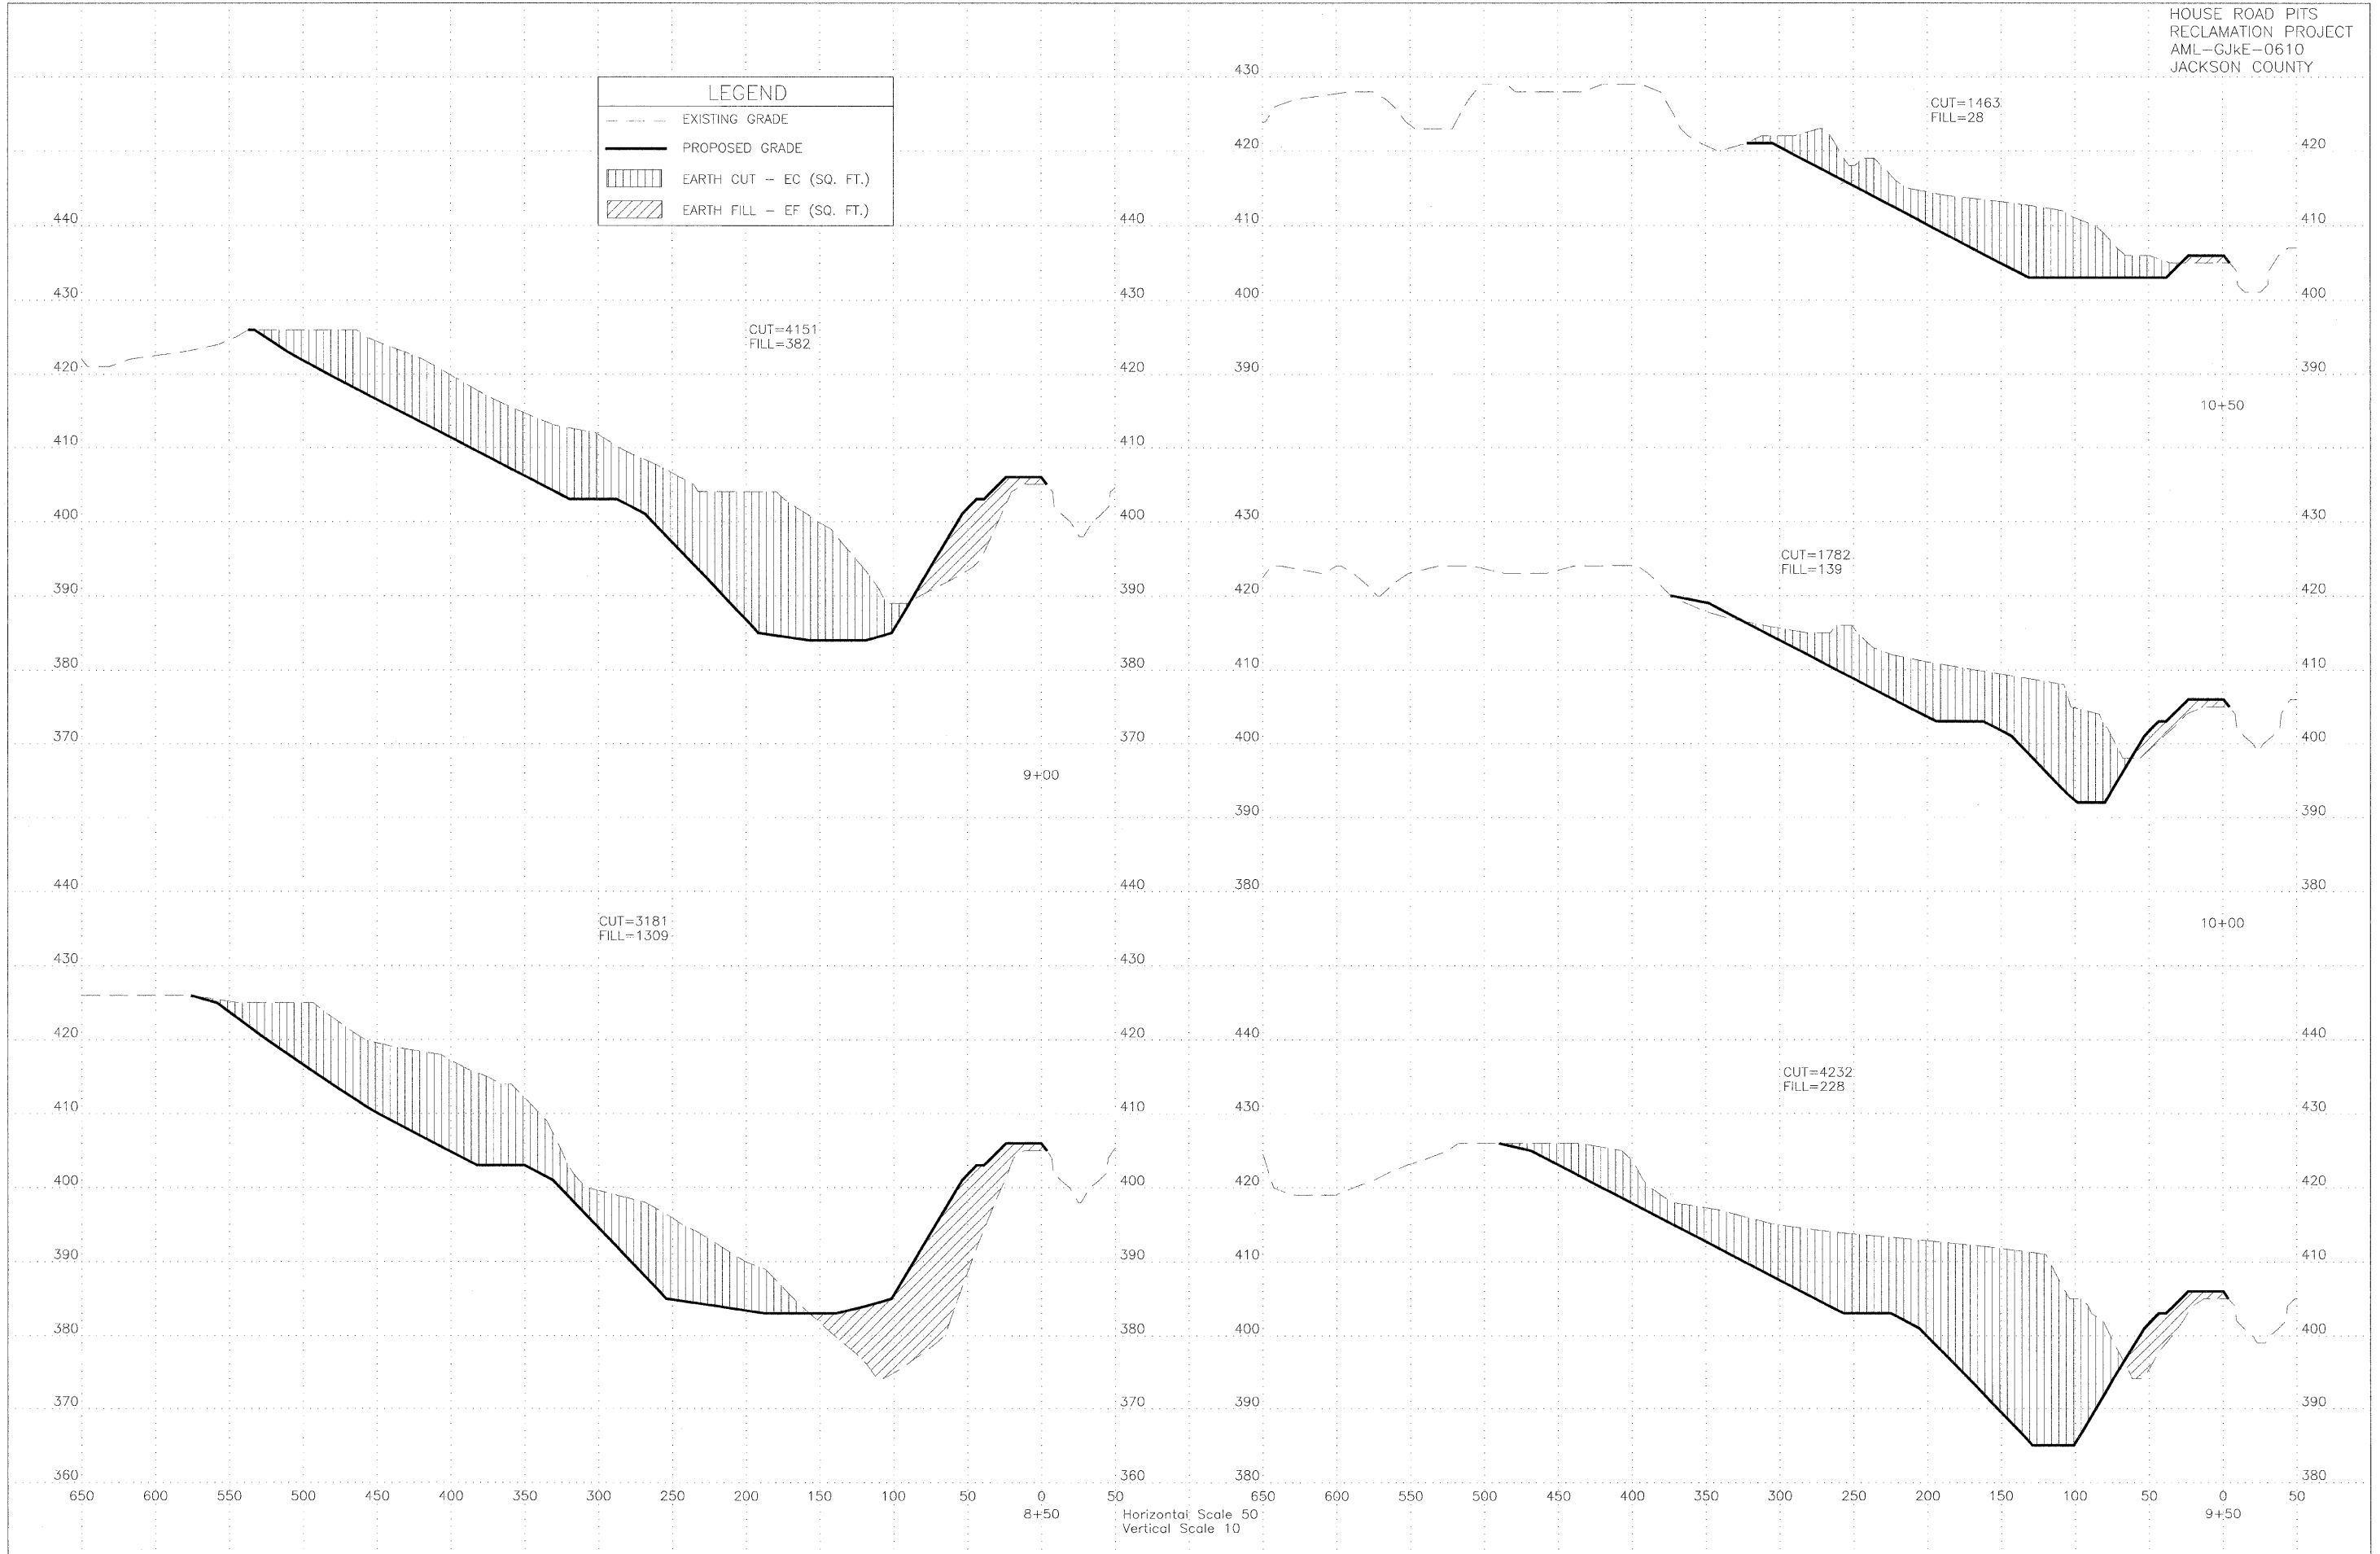

Horizontal Scale 50  
Vertical Scale 10