

F.A.P. RTE.	SECTION	COUNTY	TOTAL SHEETS	SHEET NO.
351	3277R	COOK	541	1

CONTRACT NO. 60774

STATE OF ILLINOIS  
DEPARTMENT OF TRANSPORTATION  
DIVISION OF HIGHWAYS  
**PROPOSED  
HIGHWAY PLANS**


PROJECT LOCATED IN COOK COUNTY,  
CITY OF HARVEY AND  
CITY OF MARKHAM.

FOR INDEX OF SHEETS, SEE SHEET NO. 2

F.A.P. ROUTE 351 (U.S. ROUTE 6 - 159TH STREET)  
EAST OF I-294 (TRI-STATE TOLLWAY) TO EAST OF ILLINOIS ROUTE 1 (HALSTED STREET)  
ROADWAY RECONSTRUCTION, INTERSECTION IMPROVEMENTS,  
DRAINAGE, LIGHTING & TRAFFIC SIGNALS

SECTION 3277R  
PROJECT: *ESP-0351(018)*  
COOK COUNTY  
C-91-249-99

PROPOSED IMPROVEMENT: RECONSTRUCTION  
OF US ROUTE 6 FROM I-294 TO EAST OF IL ROUTE 1  
INCLUDING RELATED STORM SEWERS, TRAFFIC  
SIGNALS AND LIGHTING.  
PROJECT OMISSION OF ROADWAY BETWEEN  
LEXINGTON AVENUE TO FISK AVENUE INCLUDING  
STRUCTURES CARRYING CN RR AND THE  
METRA RR OVER US 6 EAST OF PARK AVENUE  
AND RELATED STRUCTURES.

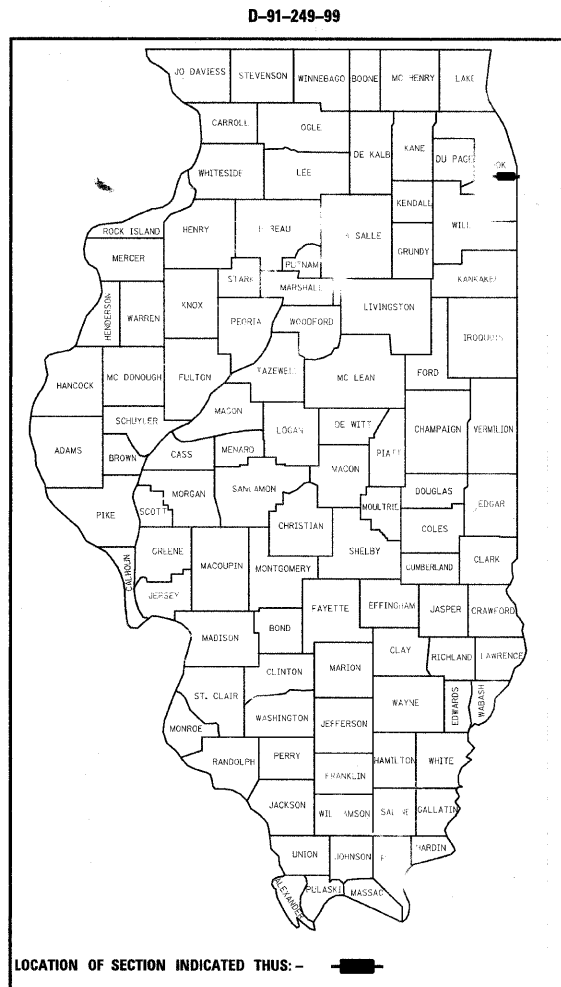




LOCATION OF SECTION INDICATED THUS: - [Symbol] -

DESIGN DESIGNATION

2050(20) ARTERIAL 12.61(PCC-20)

FOR PAVEMENT DESIGNATION SEE SHEET NO. 18


METRIC RATIOS

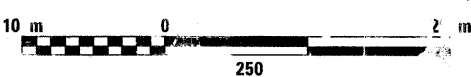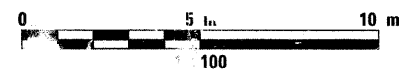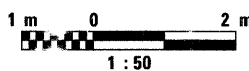

FULL SIZE PLANS HAVE BEEN PREPARED USING STANDARD REDUCED SIZE PLANS. STANDARD SCALES IN MAKING REDUCED SCALES MAY VARY.

J.U.L.I.E.  
JOINT UTILITY INFORMATION FOR FIELD USE  
1-800-892-0123

CONTRACT NO. 60774

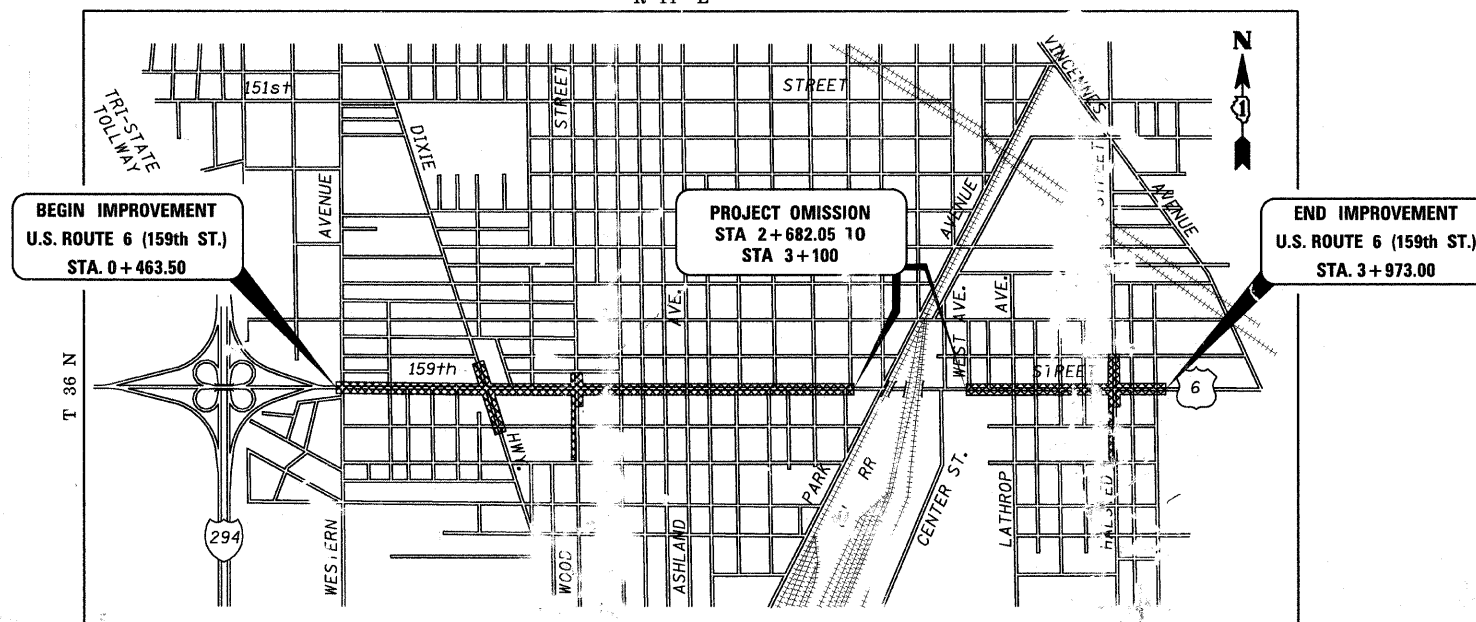

THORNTON TOWNSHIP LOCATION MA

GROSS LENGTH = 3.510 KM  
NET LENGTH = 3.091 KM

ENGINEER: ISSAM Y. RAYYAN - (847) 705-4556

STATE OF ILLINOIS  
DEPARTMENT OF TRANSPORTATION  
DIVISION OF HIGHWAYS

SUBMITTED: February 5, 2009

*Diana M. O'Keefe*  
DEPUTY DIRECTOR OF HIGHWAYS, REGION ENGINEER

March 27, 2009  
*Charles G. Ingersoll*  
ENGINEER OF DESIGN AND ENVIRONMENT

March 27, 2009  
*Christine M. Reed*  
DIRECTOR OF HIGHWAYS, CHIEF ENGINEER

COMPANY: URS CORPORATION

*James R. Pugh*  
JAMES R. PUGH, PE  
LICENSE NO. 062-048736  
EXPIRES: 11/30/2009  
DATE: 02-04-2008  
SHEETS-CIVIL ROADWAY: 1-295;  
320-333; 369-541

COMPANY: DELTA ENGINEERING

*Harjit Singh*  
HARJIT SINGH, PE  
LICENSE NO. 062-055489  
EXPIRES: 11/30/2009  
DATE: 02-04-2008  
SHEETS-ELECTRICAL LIGHTING AND  
TRAFFIC SIGNALS: 296-319; 37

PRINTED BY  
OF THE STATE

PLANS PREPARED BY:

1000  
6060  
6060  
4198

DELTA ENGINEERING INC.