



| | | | | |
|---------------------|---------|----------|------------------|-----------|
| F.A.P. RTE. | SECTION | COUNTY | TOTAL SHEETS | SHEET NO. |
| 351 | 3277R | COOK | 541 | 36 |
| STA. | | TO STA. | | |
| FED. ROAD DIST. NO. | | ILLINOIS | FED. AID PROJECT | |
| CONTRACT NO. 60774 | | | | |

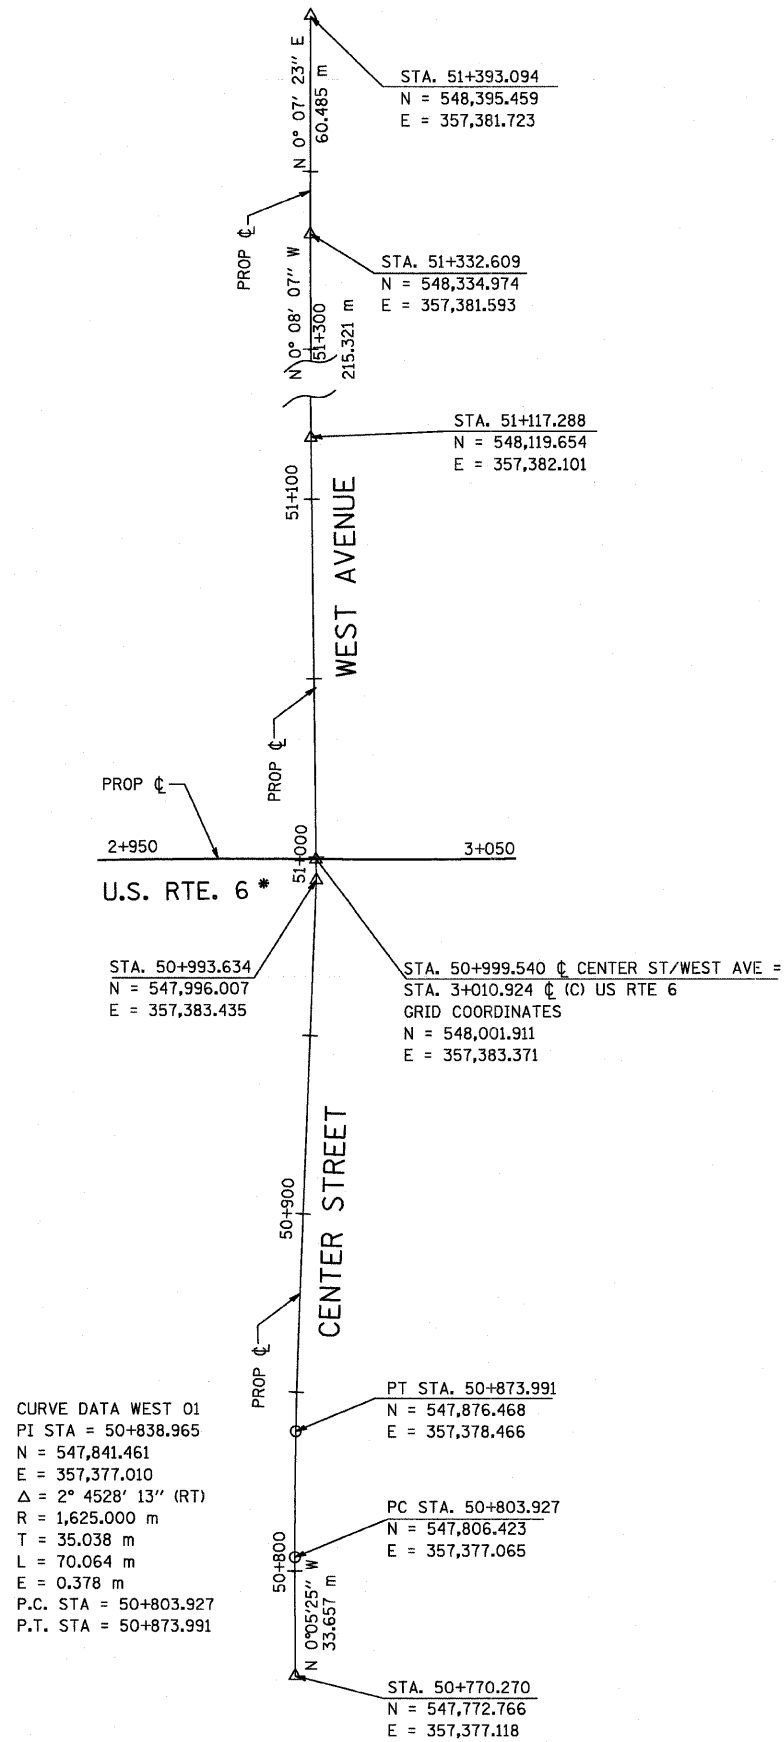


CURVE DATA WEST 01
 PI STA = 50+838.965
 N = 547,841.461
 E = 357,377.010
 $\Delta = 2^\circ 45' 28'' 13''$ (RT)
 R = 1,625.000 m
 T = 35.038 m
 L = 70.064 m
 E = 0.378 m
 P.C. STA = 50+803.927
 P.T. STA = 50+873.991

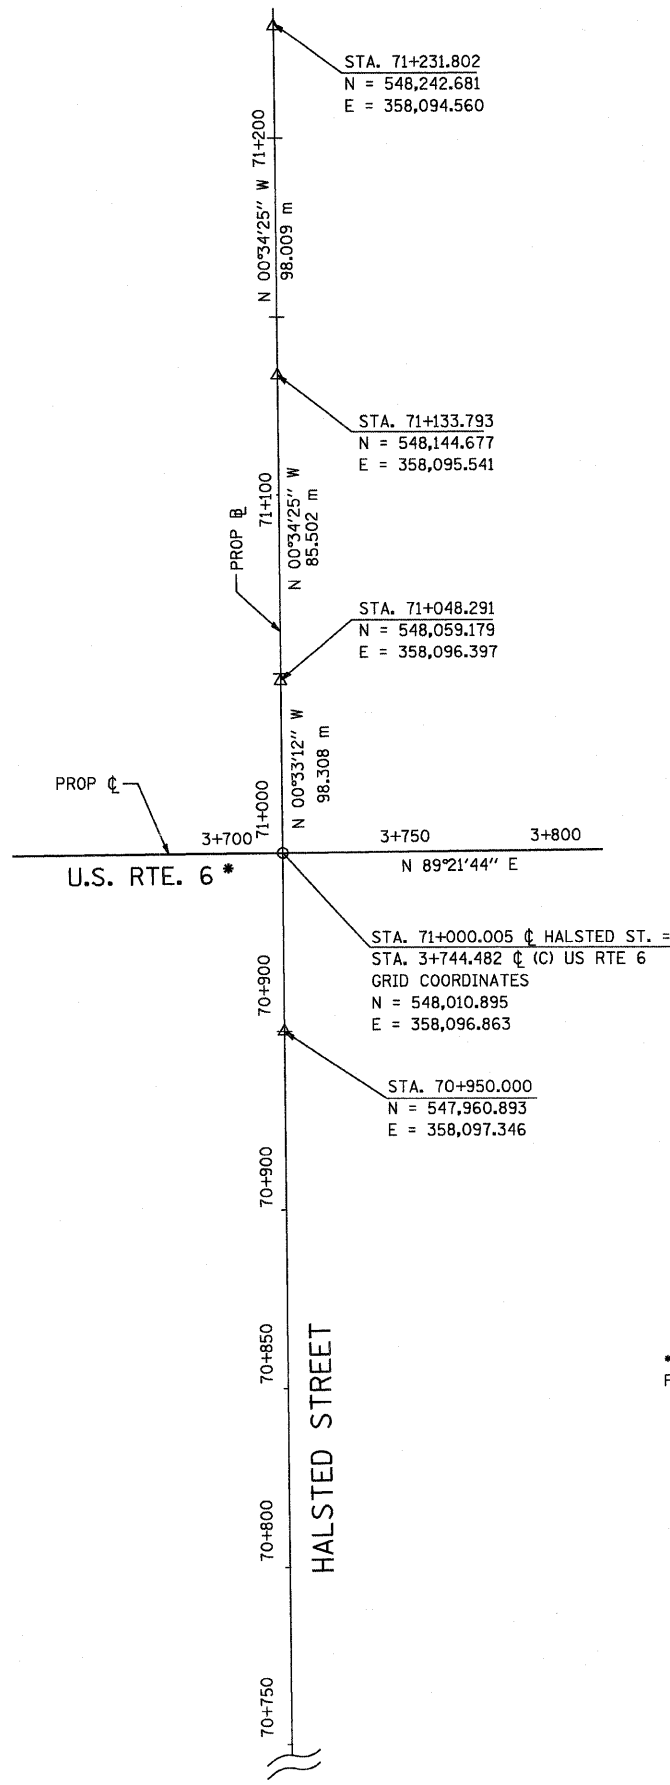

* EXTENSION BEYOND IMPROVEMENT LIMITS FOR REFERENCE PURPOSES ONLY.

NOTE: SURVEY LINE (SL) STATIONING AT GROUND CONSTRUCTION LINE (C) STATIONING AT GRID.

FOR BENCHMARK DATA SEE SHEET NO. 33

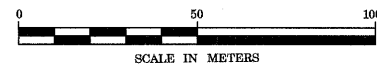

| REVISIONS | |
|-----------|------|
| NAME | DATE |
| | |
| | |
| | |
| | |
| | |
| | |
| | |
| | |
| | |
| | |

ILLINOIS DEPARTMENT OF TRANSPORTATION
 US RTE 6 FROM I-294 TO IL RTE 1
 ALIGNMENT, TIES AND BENCHMARKS
 CENTER ST. / WEST AVE.
 AND HALSTED ST.
 AT-06 DRAWN BY VAP
 DATE 01/28/09 CHECKED BY NAP