



F.A.P. RTE.	SECTION	COUNTY	TOTAL SHEETS	SHEET NO.
351	3277R	COOK	541	67
STA.		TO STA.		
FED. ROAD DIST. NO.		ILLINOIS FED. AID PROJECT		

CONTRACT NO. 60774

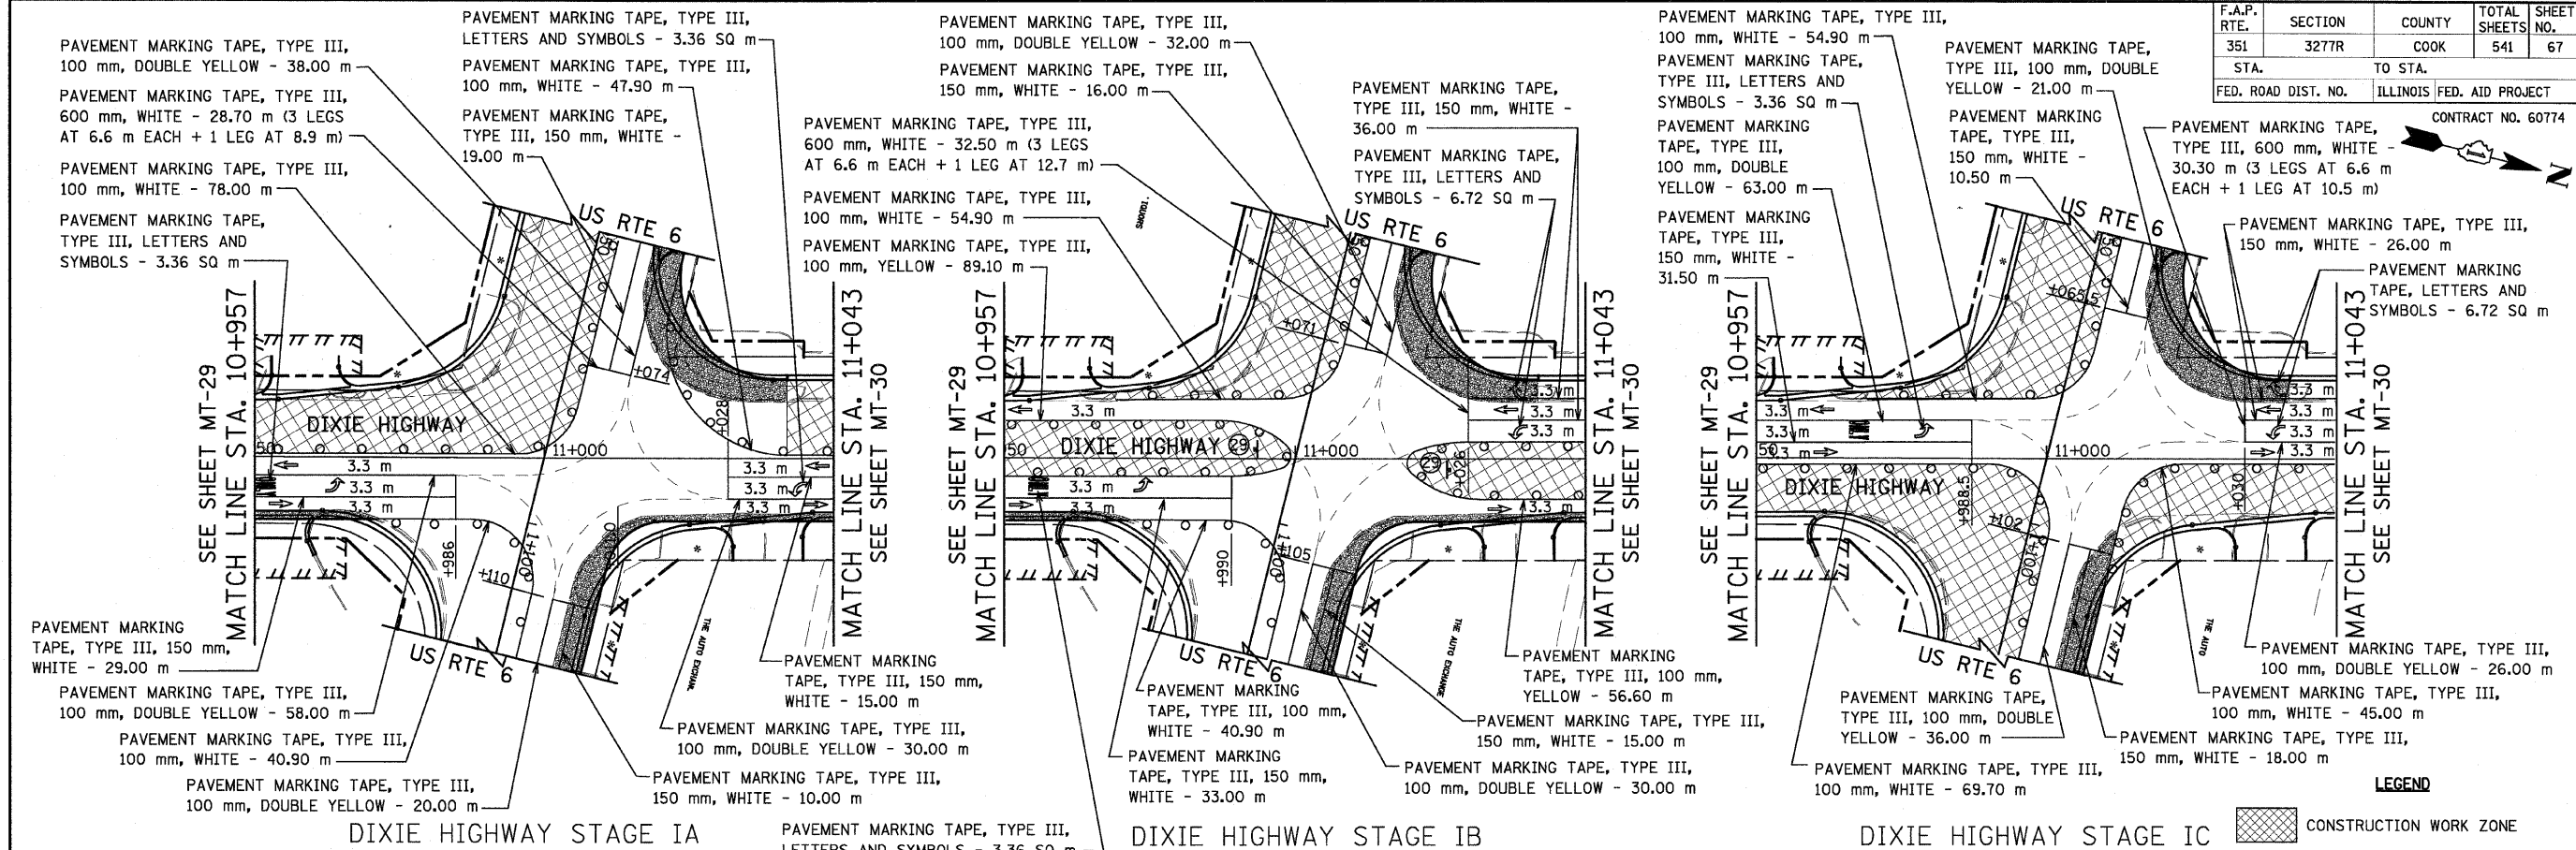

PAVEMENT MARKING QUANTITIES FOR U.S. ROUTE 6, FROM STA. 1+055 TO STA. 1+120, ARE INCLUDED ON THIS SHEET.
REFER TO IDOT STANDARD *701502 FOR BARREL SPACING AND PLACEMENT.
TEMP. PAVEMENT MARKING TAPE QUANTITIES MAY BE REPORTED DIFFERENTLY THAN SHOWN HERE, AS SOME MARKINGS MAY BE REUSED FOR MULTIPLE STAGES.

LEGEND
 CONSTRUCTION WORK ZONE
 TEMP. PAVEMENT WITH TEMP. C&G (PAID FOR AS C&G TY. B-15.60)
 * DRIVEWAY TO BE CLOSED

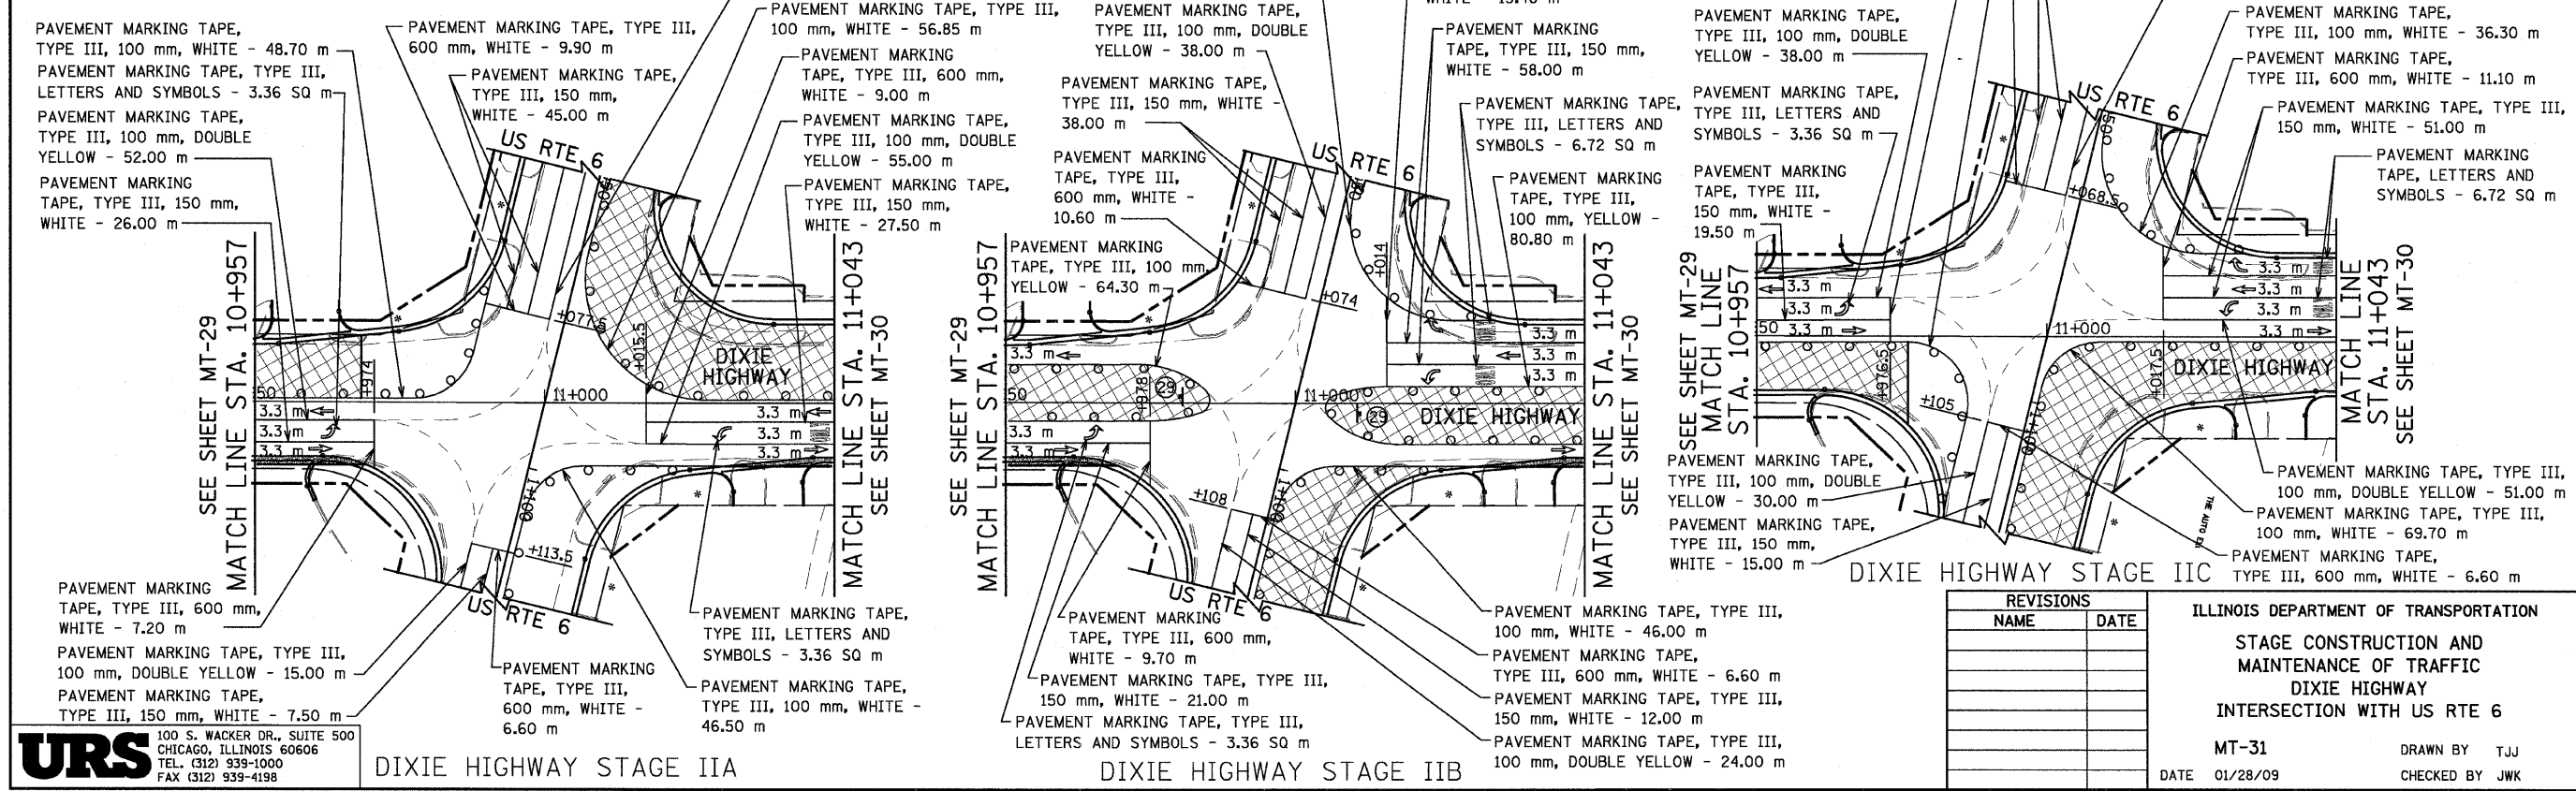

URS
 100 S. WACKER DR., SUITE 500
 CHICAGO, ILLINOIS 60606
 TEL. (312) 939-1000
 FAX (312) 939-4198

REVISIONS	
NAME	DATE

ILLINOIS DEPARTMENT OF TRANSPORTATION
 STAGE CONSTRUCTION AND MAINTENANCE OF TRAFFIC
 DIXIE HIGHWAY INTERSECTION WITH US RTE 6
 MT-31
 DATE 01/28/09
 DRAWN BY TJJ
 CHECKED BY JWK