




TYPICAL LAYOUT, CENTER MEDIAN W/LEFT TURN LANE

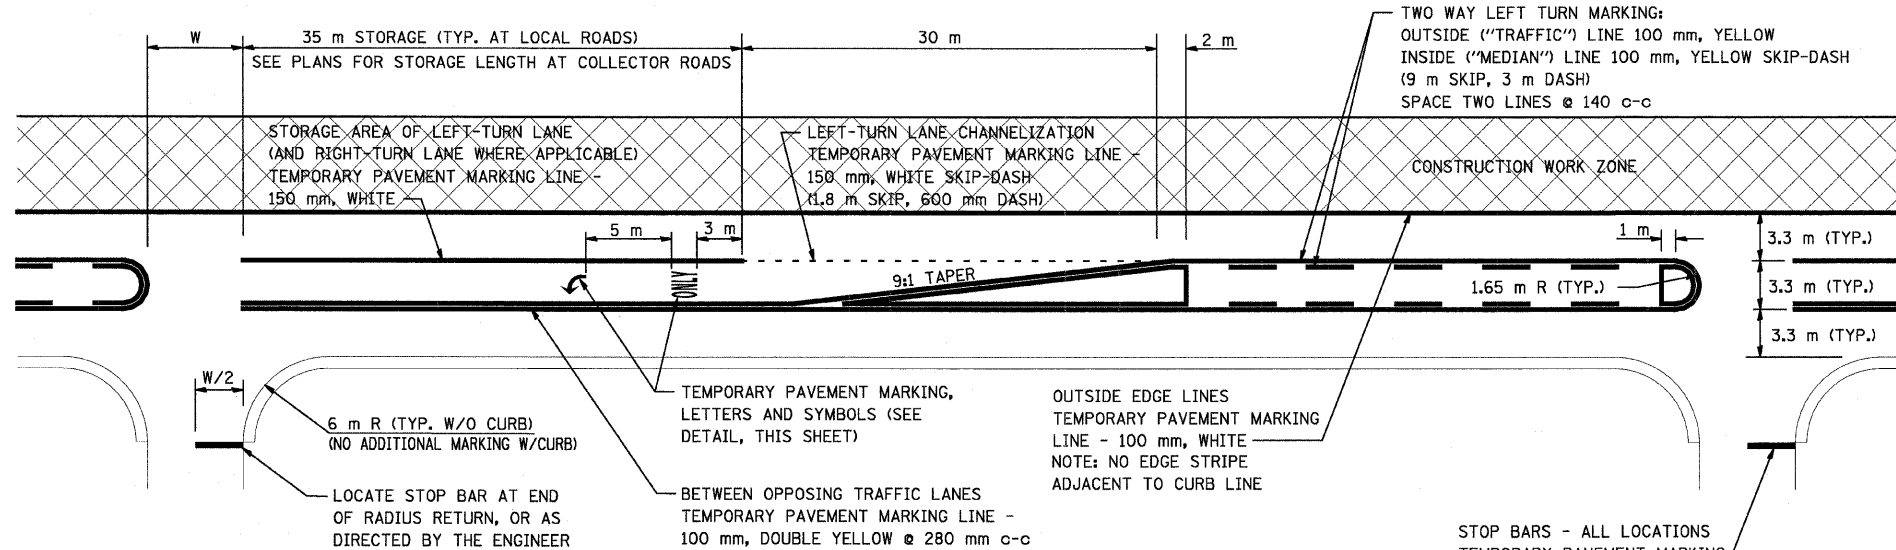

TYPICAL LAYOUT, INTERMITTENT DUAL LEFT TURN LANE

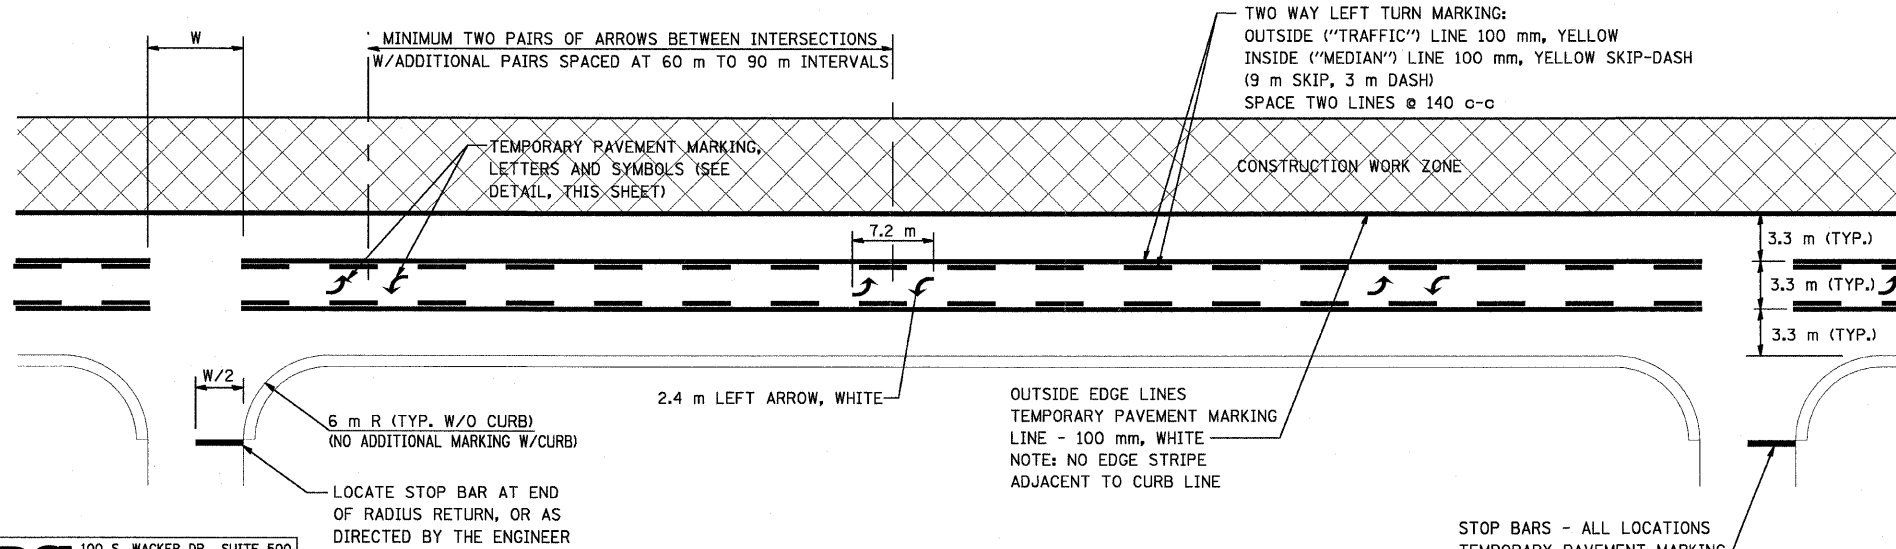


TYPICAL LAYOUT, CONTINUOUS DUAL LEFT TURN LANE

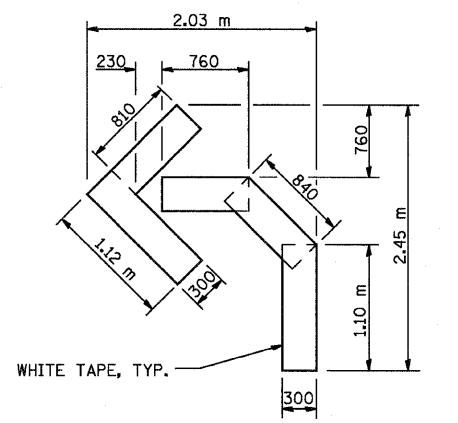

QUANTITY EACH: 100 LINE = 13.9 m = 1.39 sq m

DETAIL, SYMBOLS

NOTE: ABOVE ALSO VALID FOR RIGHT TURN LANE AND DUAL LEFT TURN LANE SYMBOLS

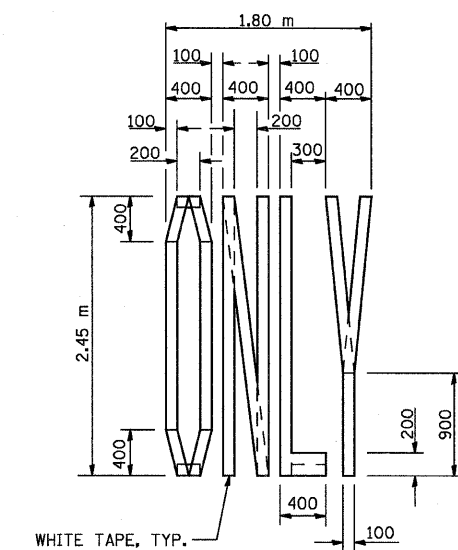

QUANTITY EACH: 100 LINE = 19.7 m = 1.97 sq m

DETAIL, LETTERS

ALL DIMENSIONS ARE IN MILLIMETERS UNLESS OTHERWISE SHOWN.

REVISIONS	
NAME	DATE

ILLINOIS DEPARTMENT OF TRANSPORTATION
US RTE 6 FROM I-294 TO IL RTE 1
MAINTENANCE OF TRAFFIC
TYPICAL TEMPORARY STRIPING DETAILS

MT-42
DATE 01/28/09
DRAWN BY MRF
CHECKED BY JWK