




P. A. U. NO.	SECTION	COUNTY	TOTAL SHEETS	SHEET NO.
351	3277R	COOK	541	151
STA. 1+850		TO STA. 1+975		
FED. ROAD DIST. NO.	ILLINOIS	FED. AID PROJECT		

CONTRACT NO. 60774

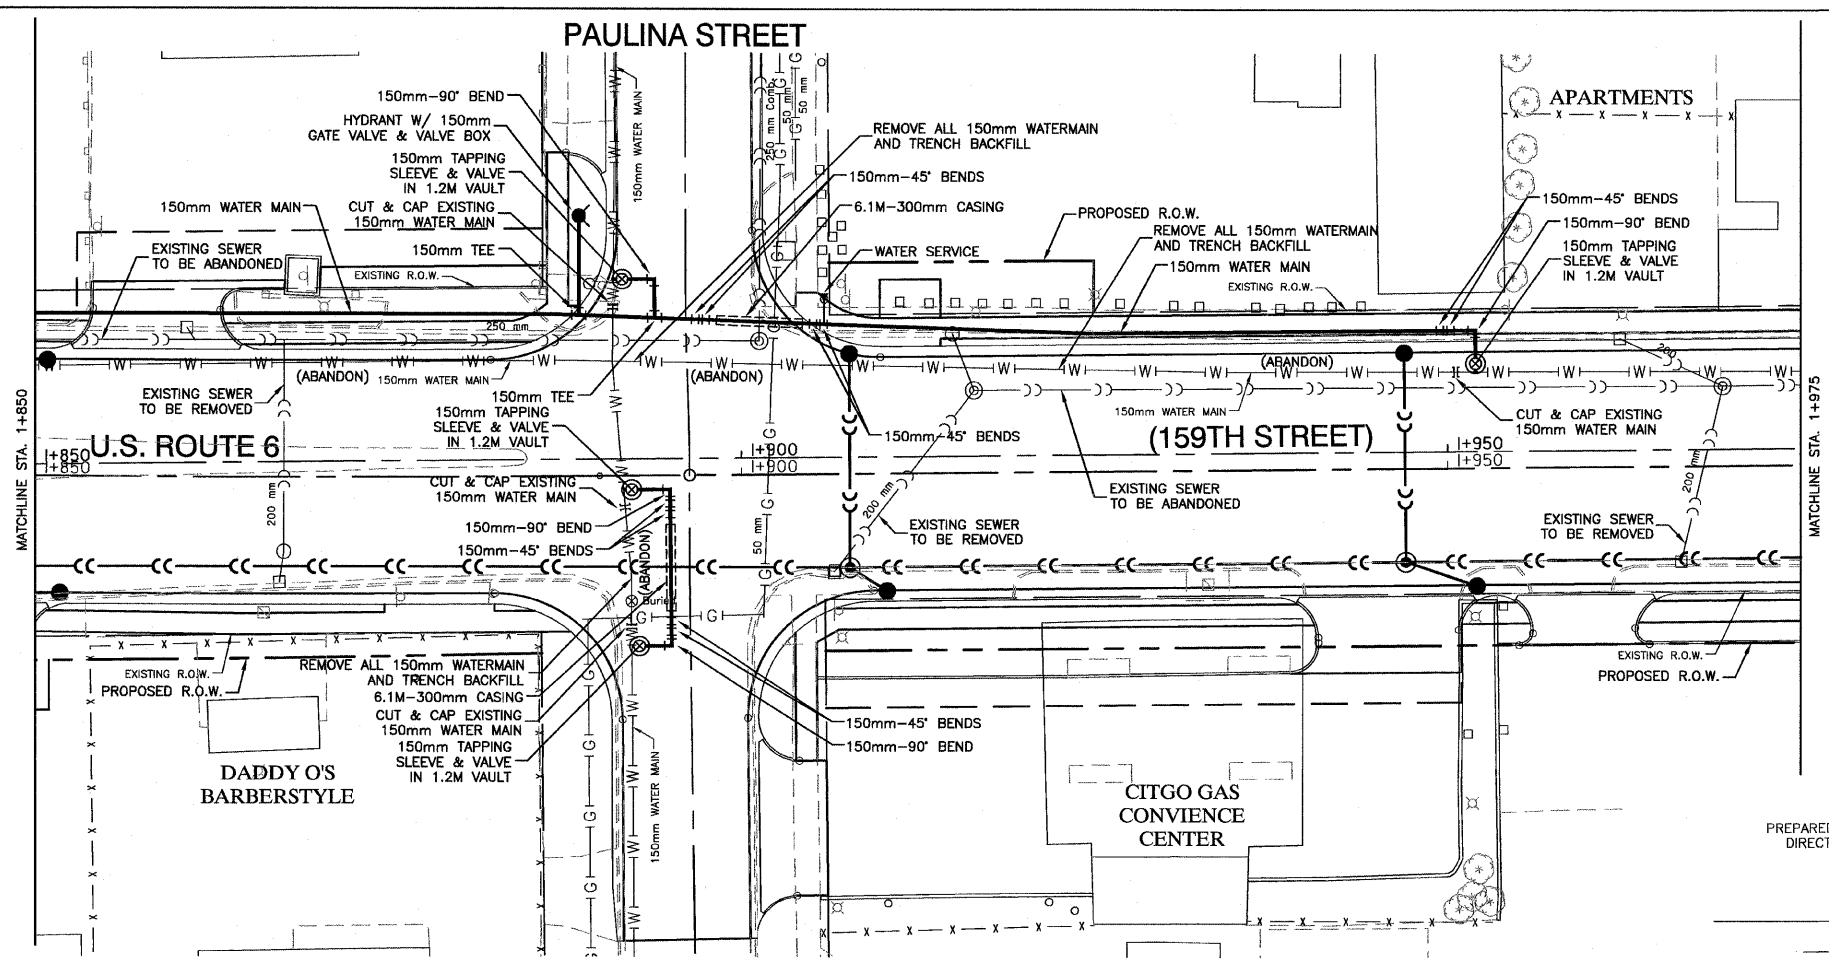

**LEGEND**

— W —	EXISTING WATER MAIN
— P —	PROPOSED WATER MAIN ADJUSTMENT
▶	PROPOSED BUFFALO BOX
⊘	PROPOSED REDUCER
⊙	PROPOSED FIRE HYDRANT
⊗	PROPOSED WATER VALVE IN VAULT

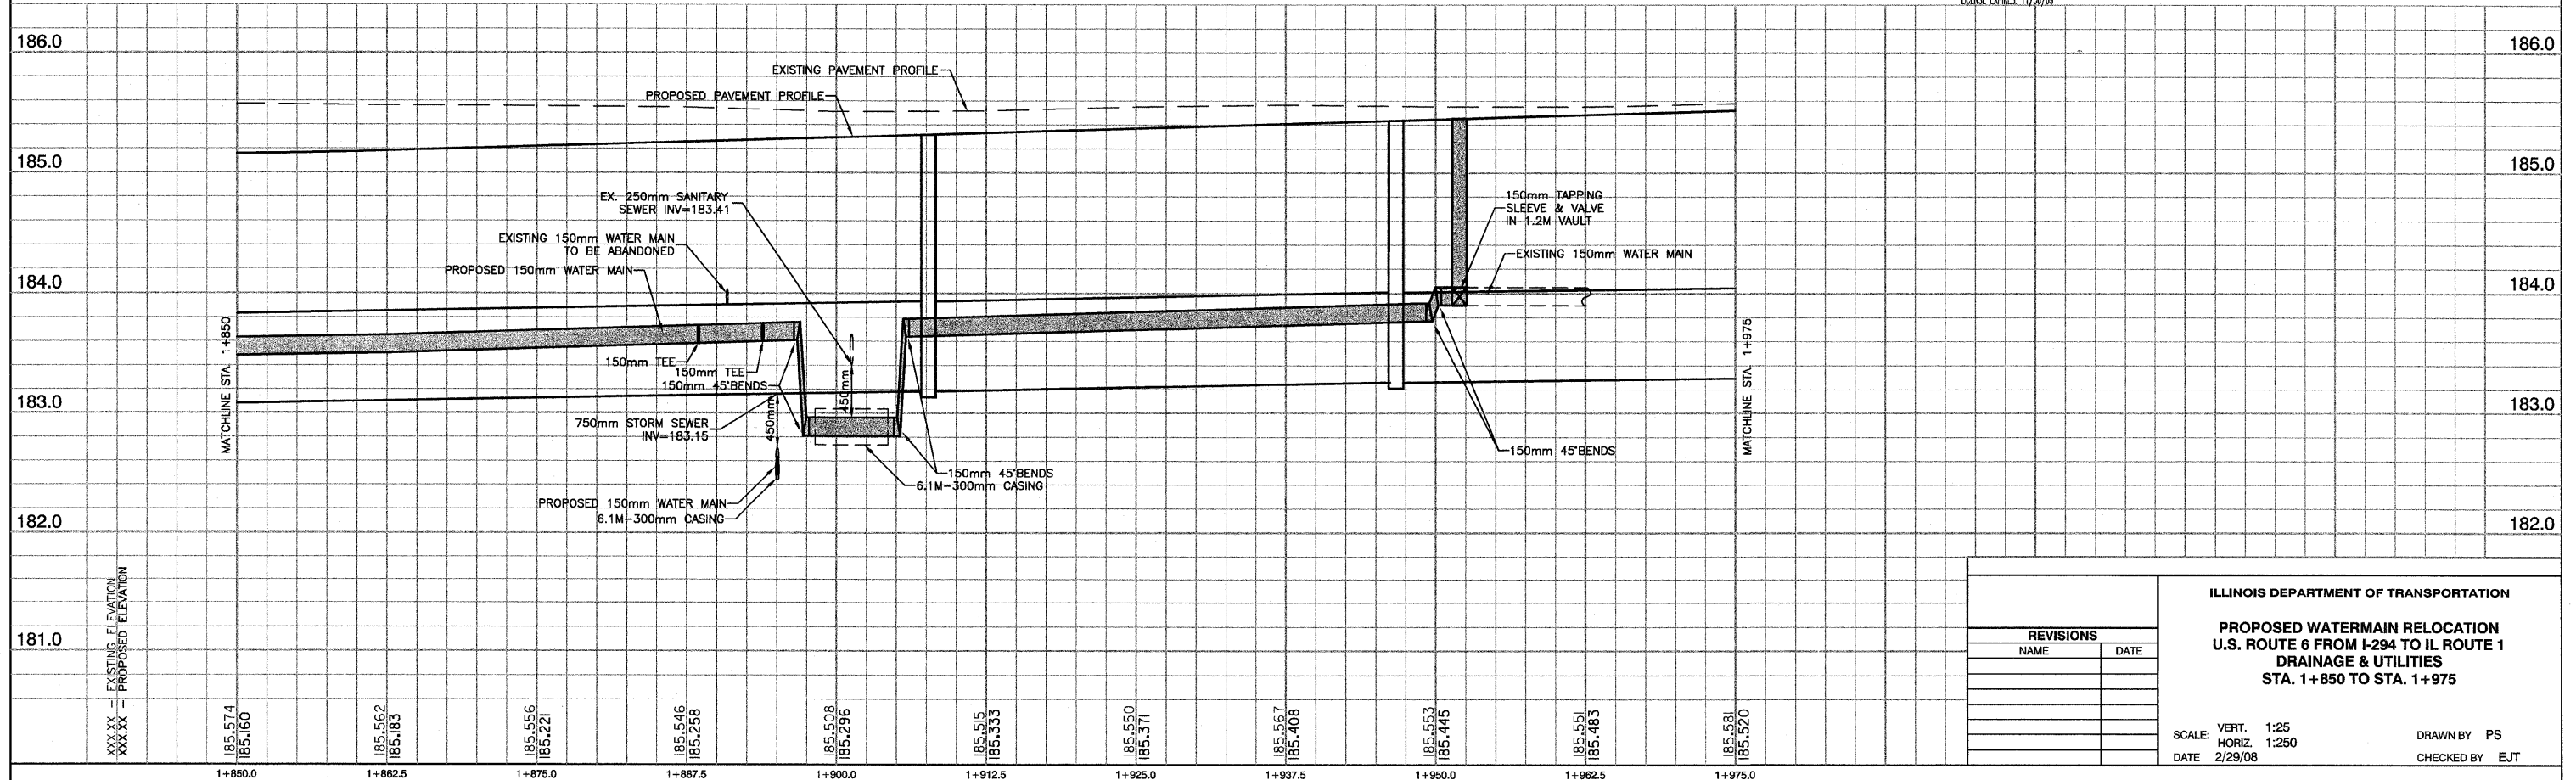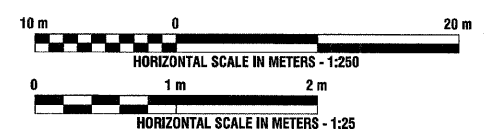

REVISIONS	
NAME	DATE

ILLINOIS DEPARTMENT OF TRANSPORTATION  
**PROPOSED WATERMAIN RELOCATION**  
**U.S. ROUTE 6 FROM I-294 TO IL ROUTE 1**  
**DRAINAGE & UTILITIES**  
**STA. 1+850 TO STA. 1+975**

SCALE: VERT. 1:25  
 HORIZ. 1:250  
 DATE 2/29/08

DRAWN BY PS  
 CHECKED BY EJT