
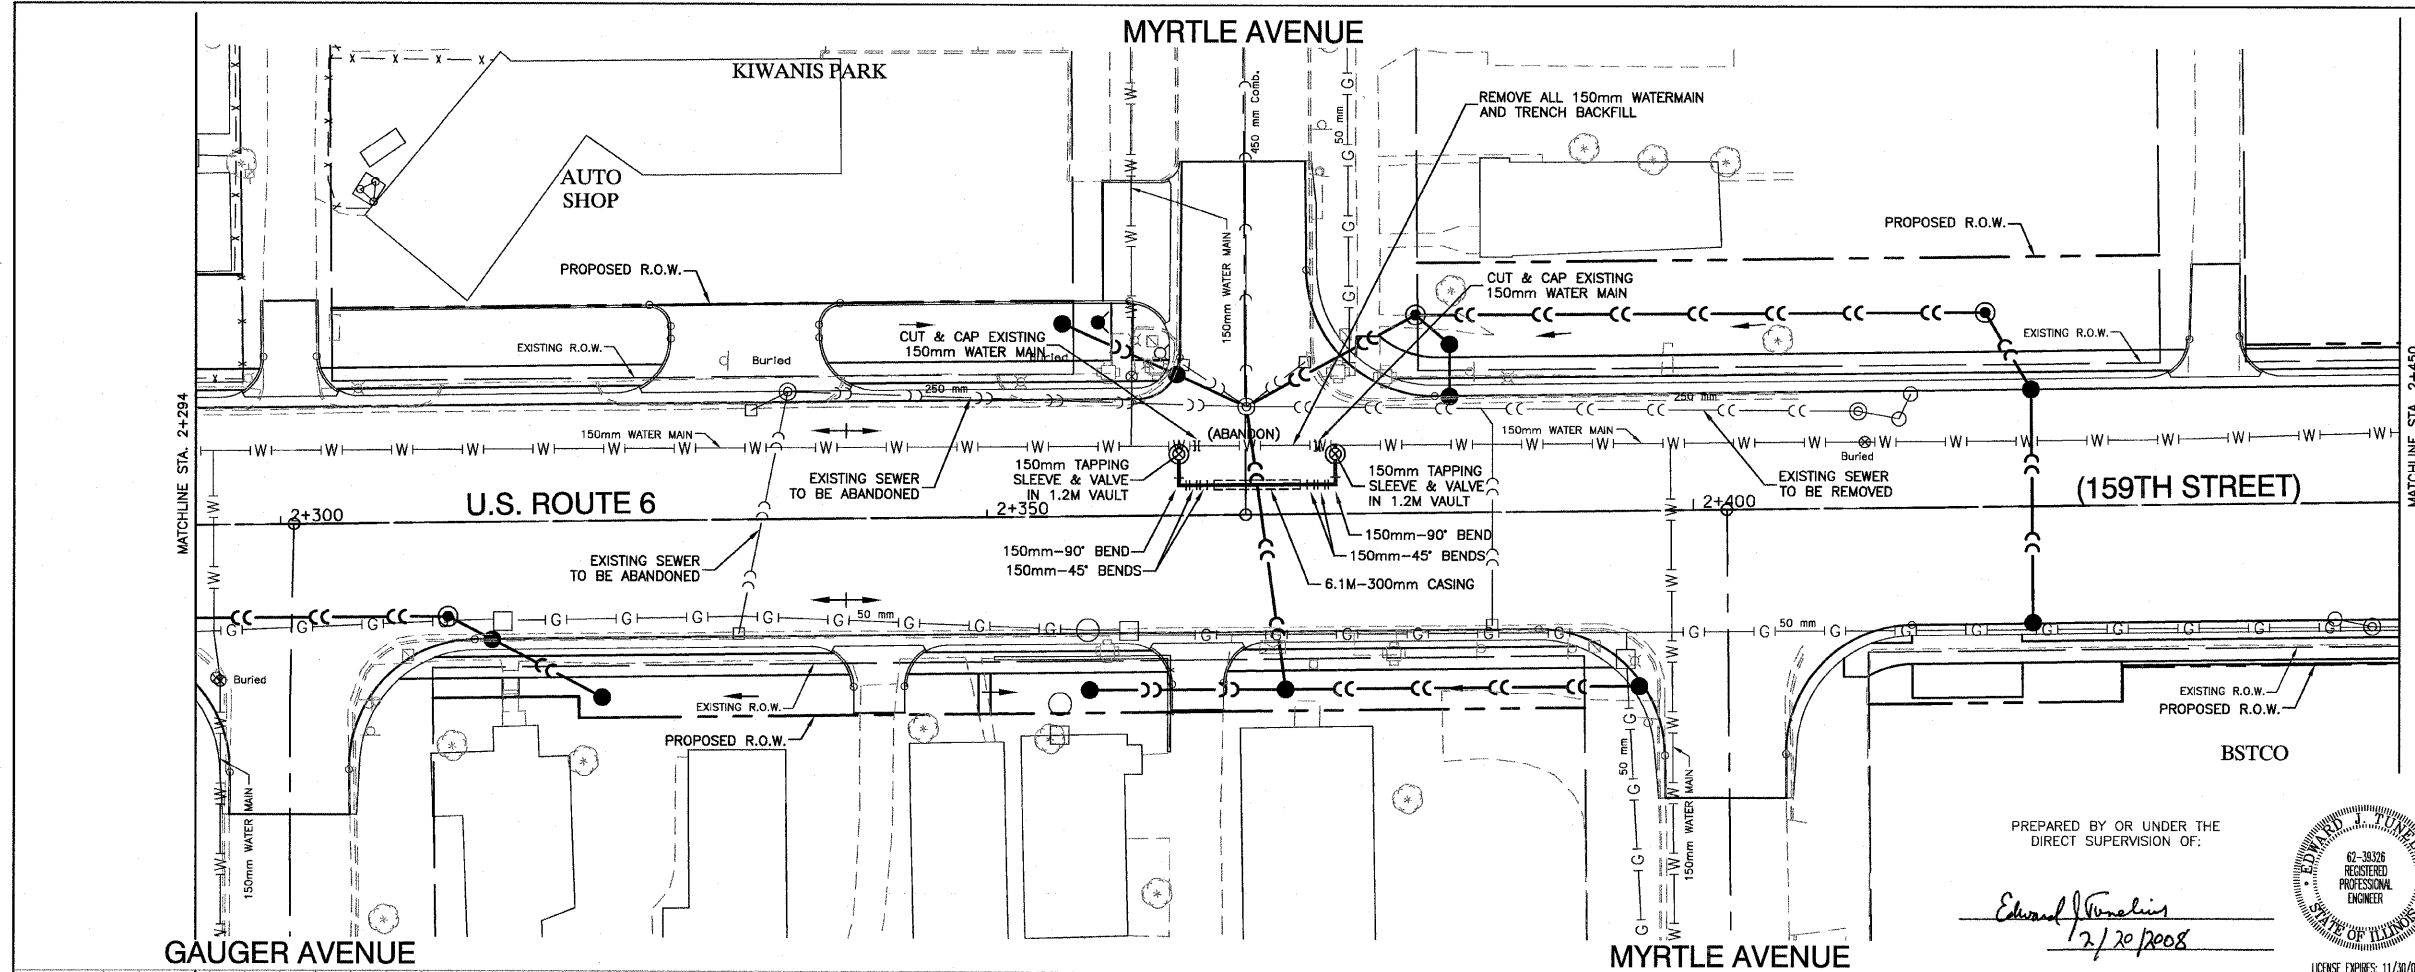



P. A. U. NO.	SECTION	COUNTY	TOTAL SHEETS	SHEET NO.
351	3277R	COOK	541	154
STA. 2+294		TO STA. 2+450		
FED. ROAD DIST. NO.	ILLINOIS	FED. AID PROJECT		

CONTRACT NO. 60774

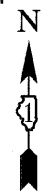



LEGEND

- |W|— EXISTING WATER MAIN
- |P|— PROPOSED WATER MAIN ADJUSTMENT
- ▶ PROPOSED BUFFALO BOX
- ⊘ PROPOSED REDUCER
- PROPOSED FIRE HYDRANT
- ⊙ PROPOSED WATER VALVE IN VAULT

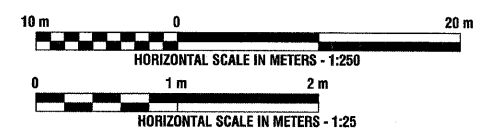

PREPARED BY OR UNDER THE DIRECT SUPERVISION OF:

Edward J. Fumalis
2/20/2008

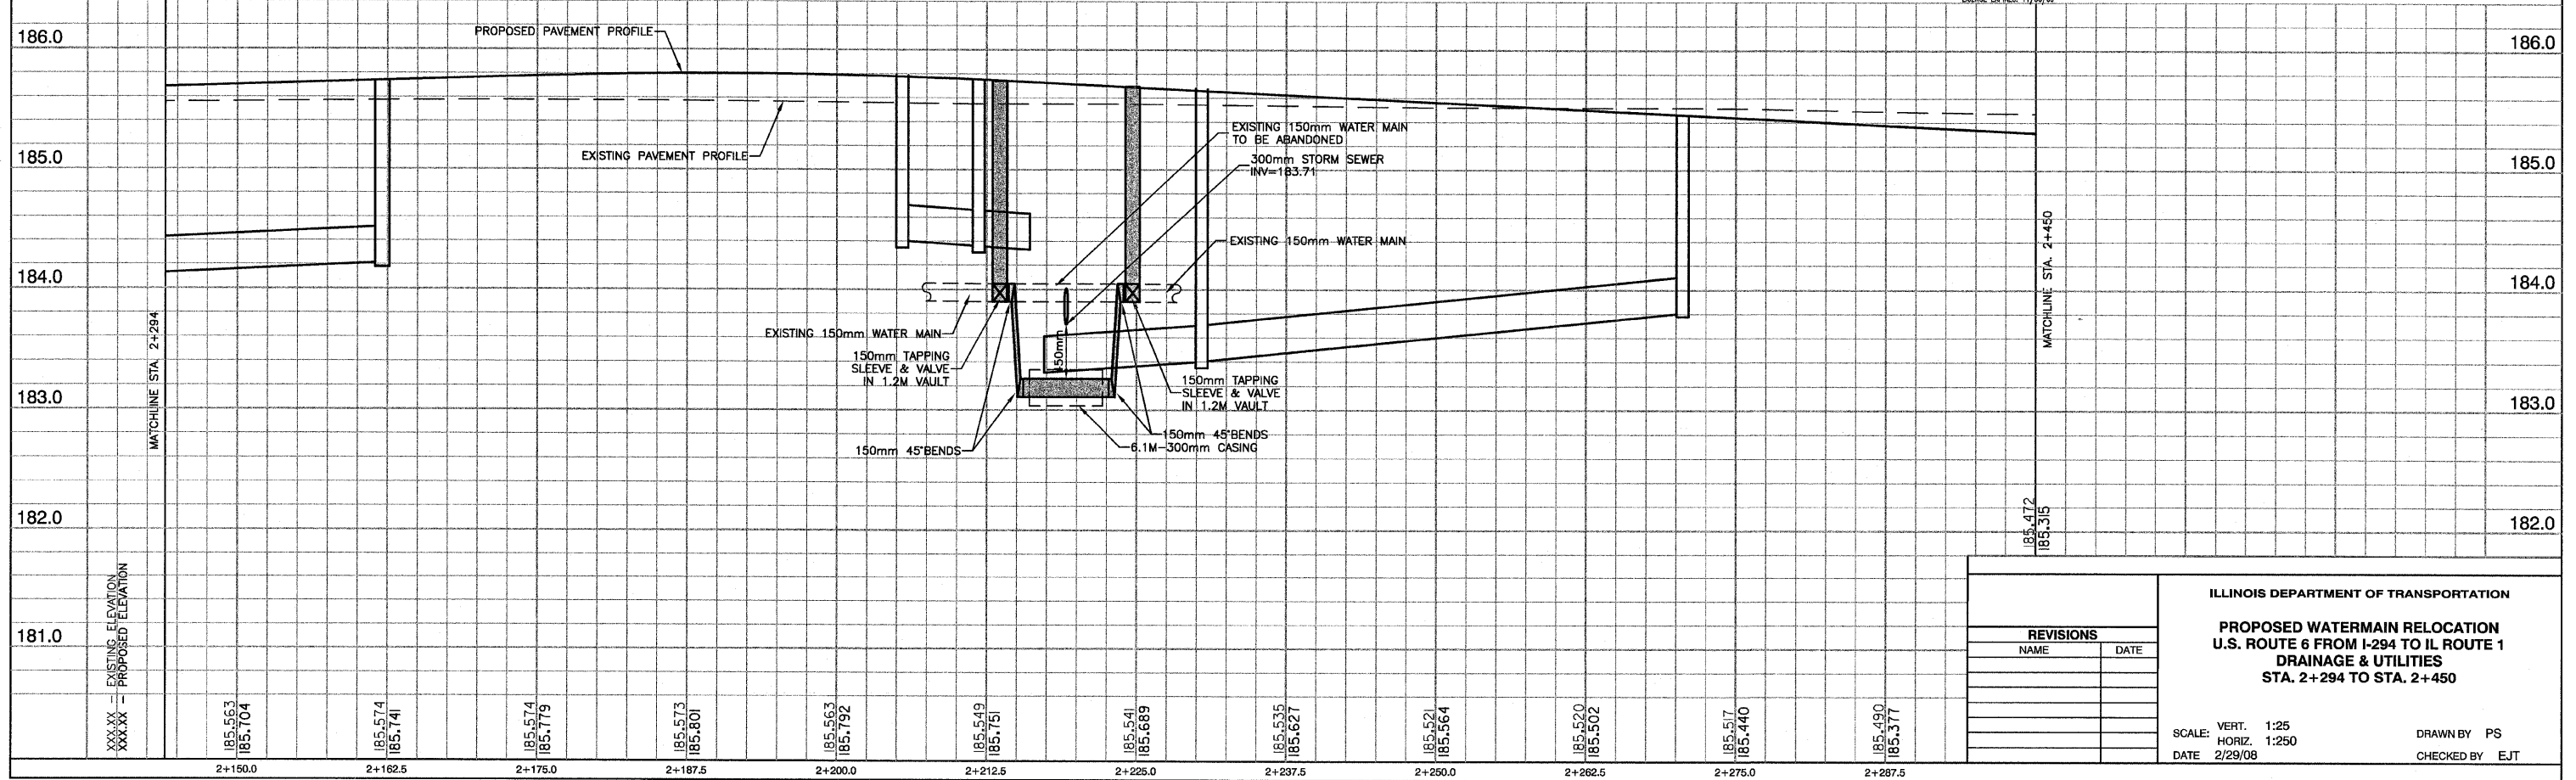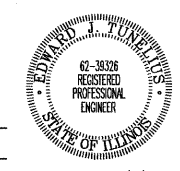

REVISIONS	
NAME	DATE

ILLINOIS DEPARTMENT OF TRANSPORTATION
PROPOSED WATERMAIN RELOCATION
U.S. ROUTE 6 FROM I-294 TO IL ROUTE 1
DRAINAGE & UTILITIES
STA. 2+294 TO STA. 2+450

SCALE: VERT. 1:25
 HORIZ. 1:250
 DATE 2/29/08
 DRAWN BY PS
 CHECKED BY EJT