


F. A. S. NO.	SECTION	COUNTY	TOTAL SHEETS	SHEET NO.
351	3277R	COOK	541	160
STA. 71+025	TO STA. 71+200			
FED. ROAD DIST. NO.	BLDG.	FED. AID PROJECT		



CONTRACT NO. 60774

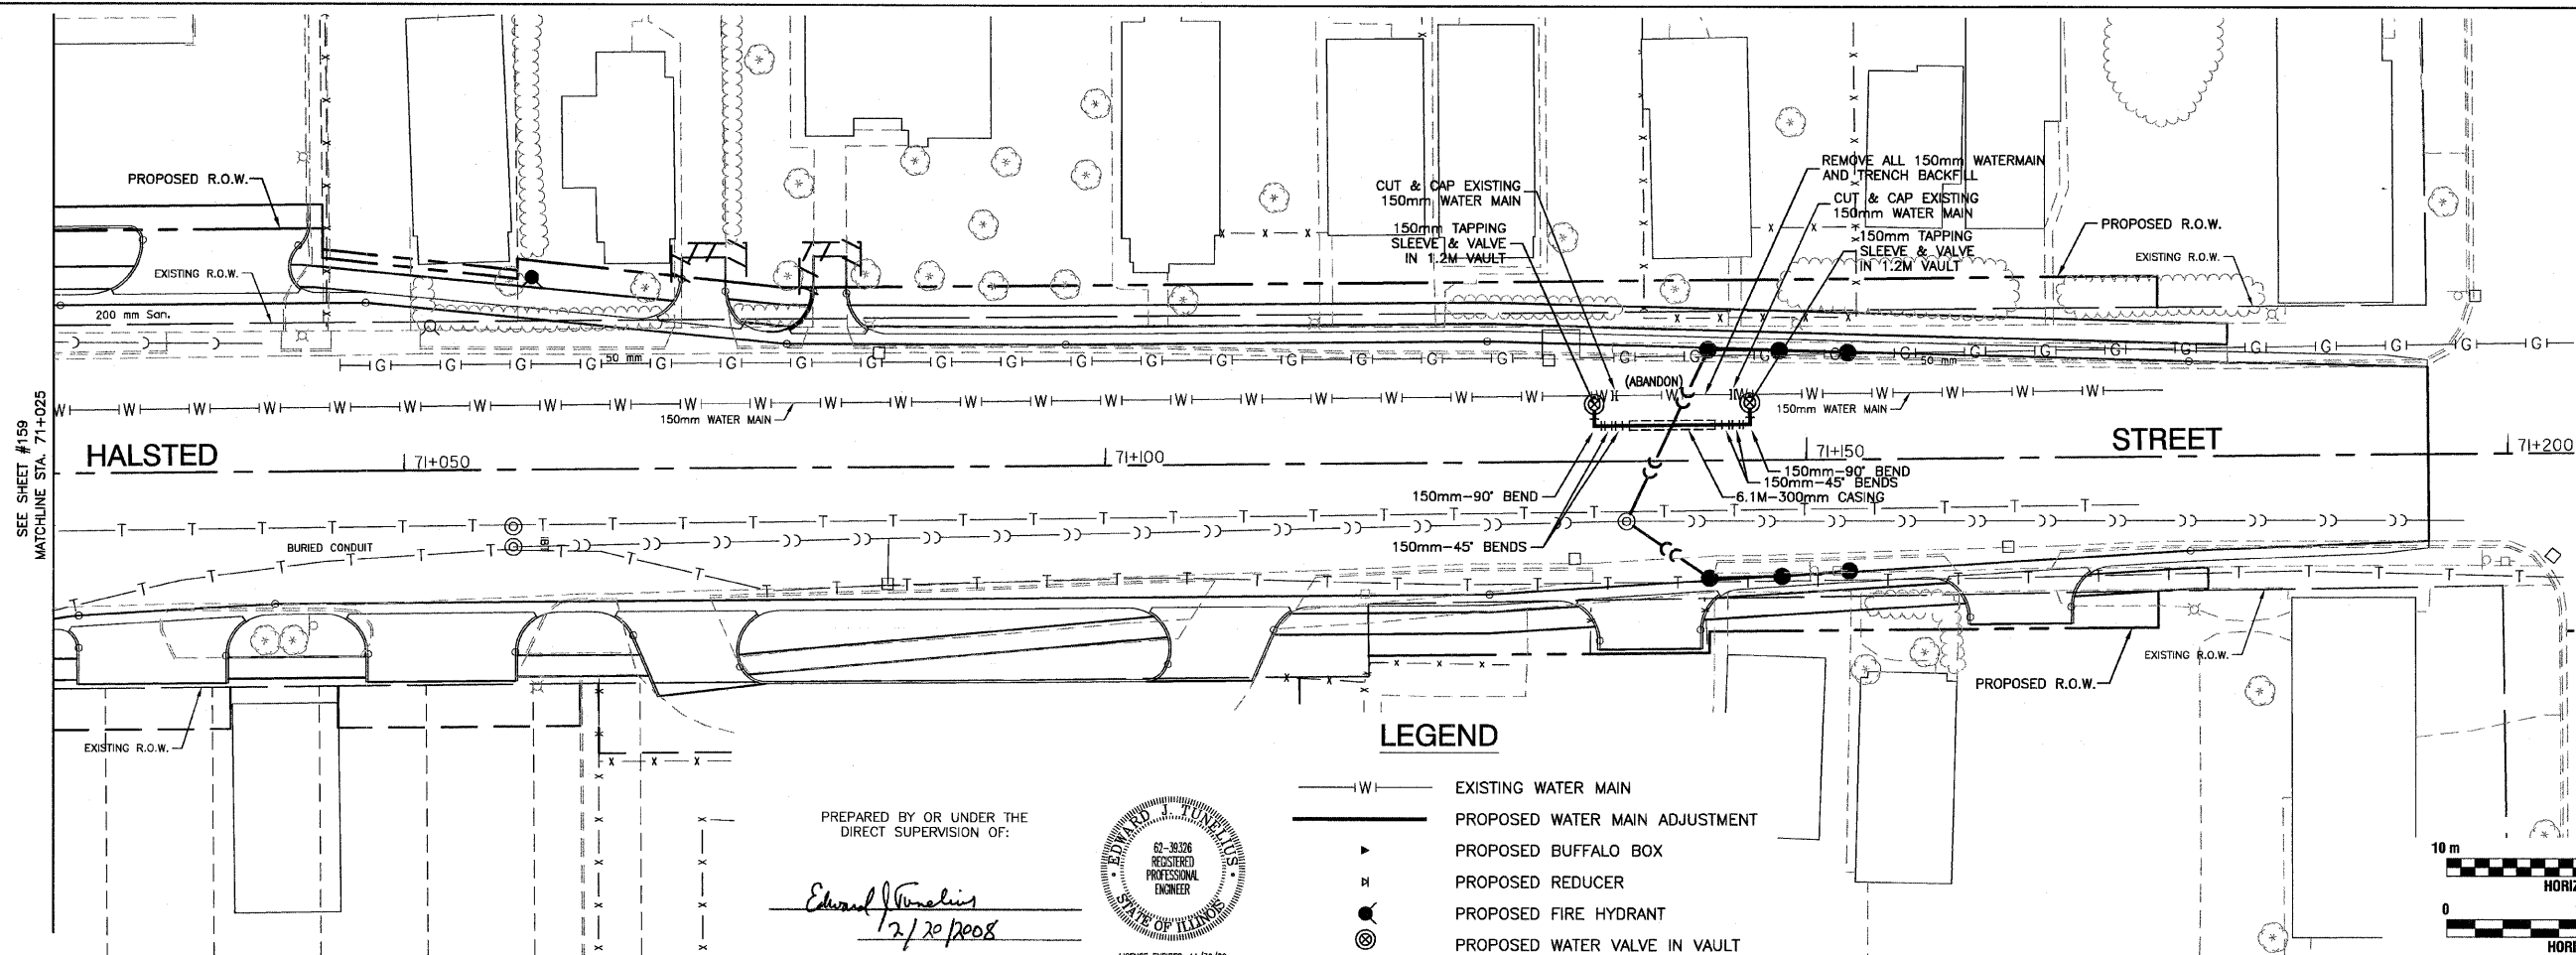

LEGEND

- |W|— EXISTING WATER MAIN
- |P|— PROPOSED WATER MAIN ADJUSTMENT
- ▶ PROPOSED BUFFALO BOX
- ⊘ PROPOSED REDUCER
- PROPOSED FIRE HYDRANT
- ⊙ PROPOSED WATER VALVE IN VAULT

PREPARED BY OR UNDER THE DIRECT SUPERVISION OF:
Edward J. Vivaldi
 2/20/2008

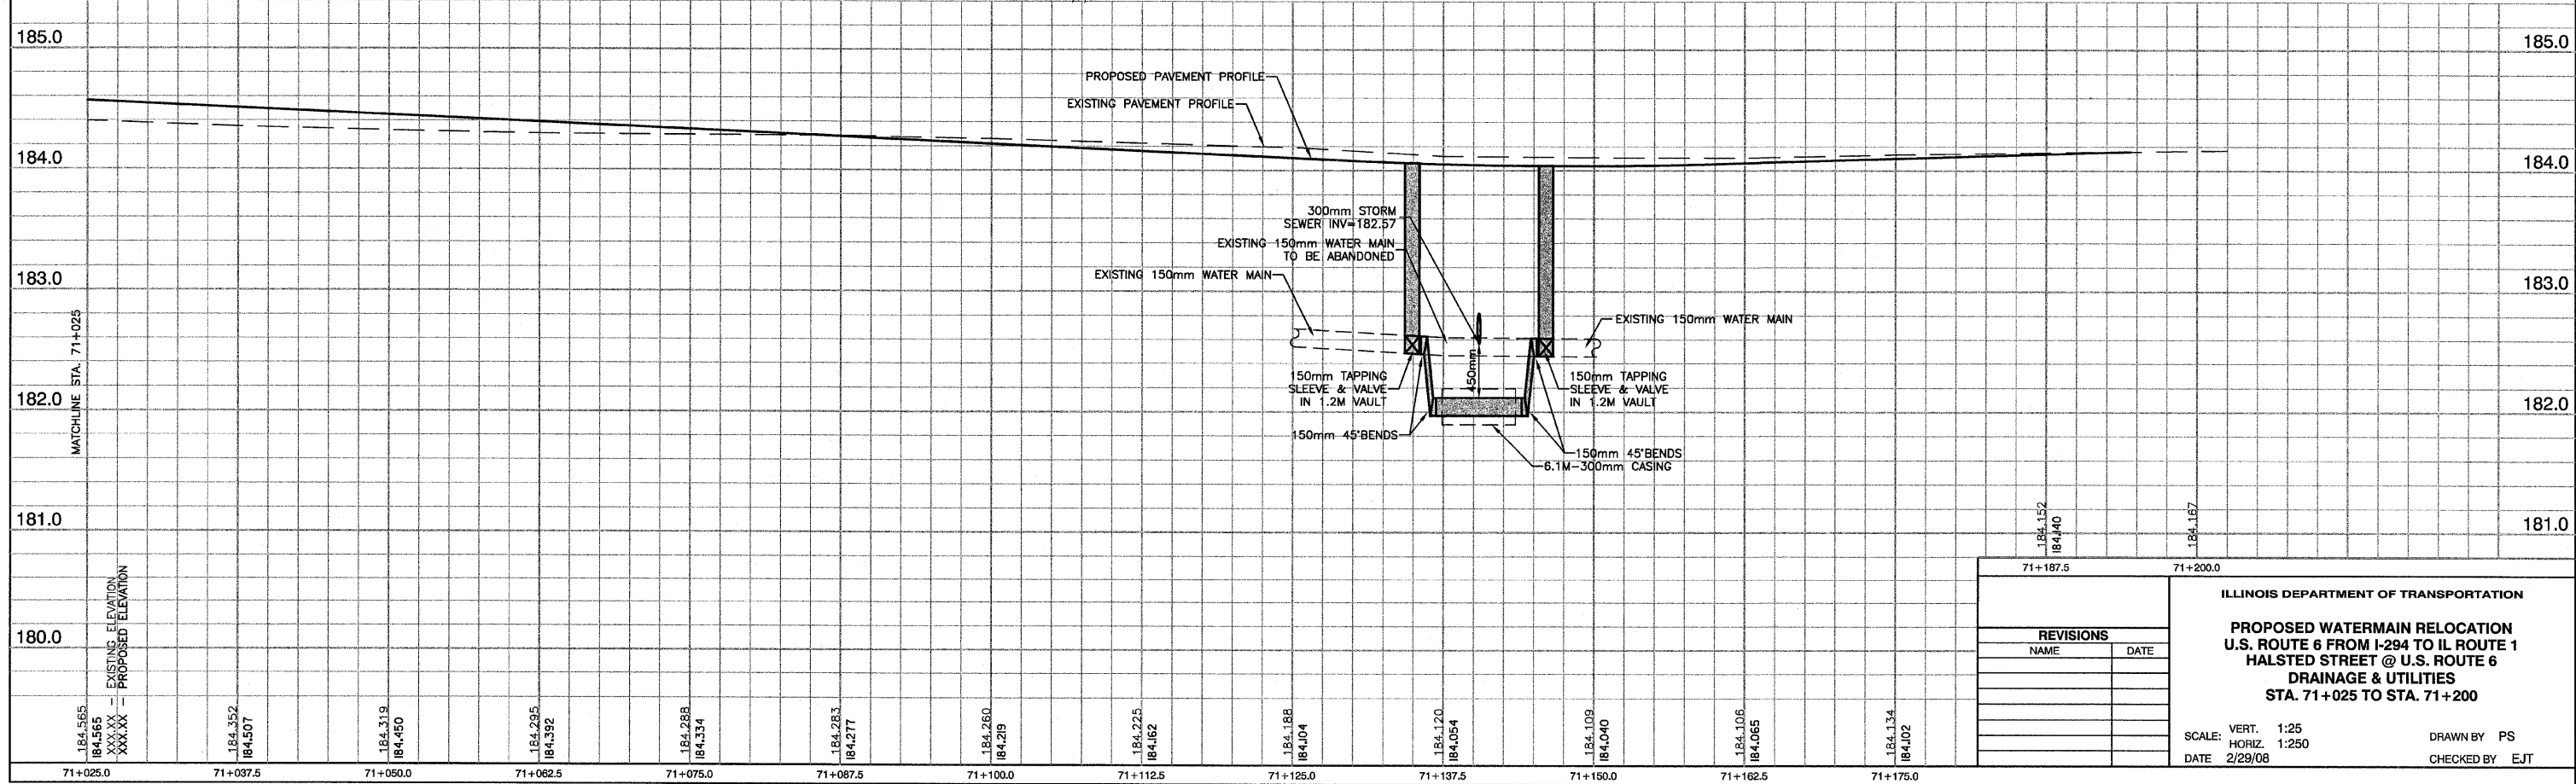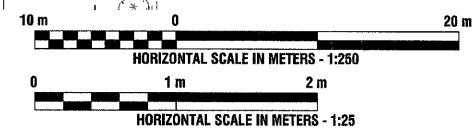

REVISIONS	
NAME	DATE

ILLINOIS DEPARTMENT OF TRANSPORTATION
PROPOSED WATERMAIN RELOCATION
U.S. ROUTE 6 FROM I-294 TO IL ROUTE 1
HALSTED STREET @ U.S. ROUTE 6
DRAINAGE & UTILITIES
STA. 71+025 TO STA. 71+200

SCALE: VERT. 1:25
 HORIZ. 1:250
 DATE 2/29/08

DRAWN BY PS
 CHECKED BY EJT