
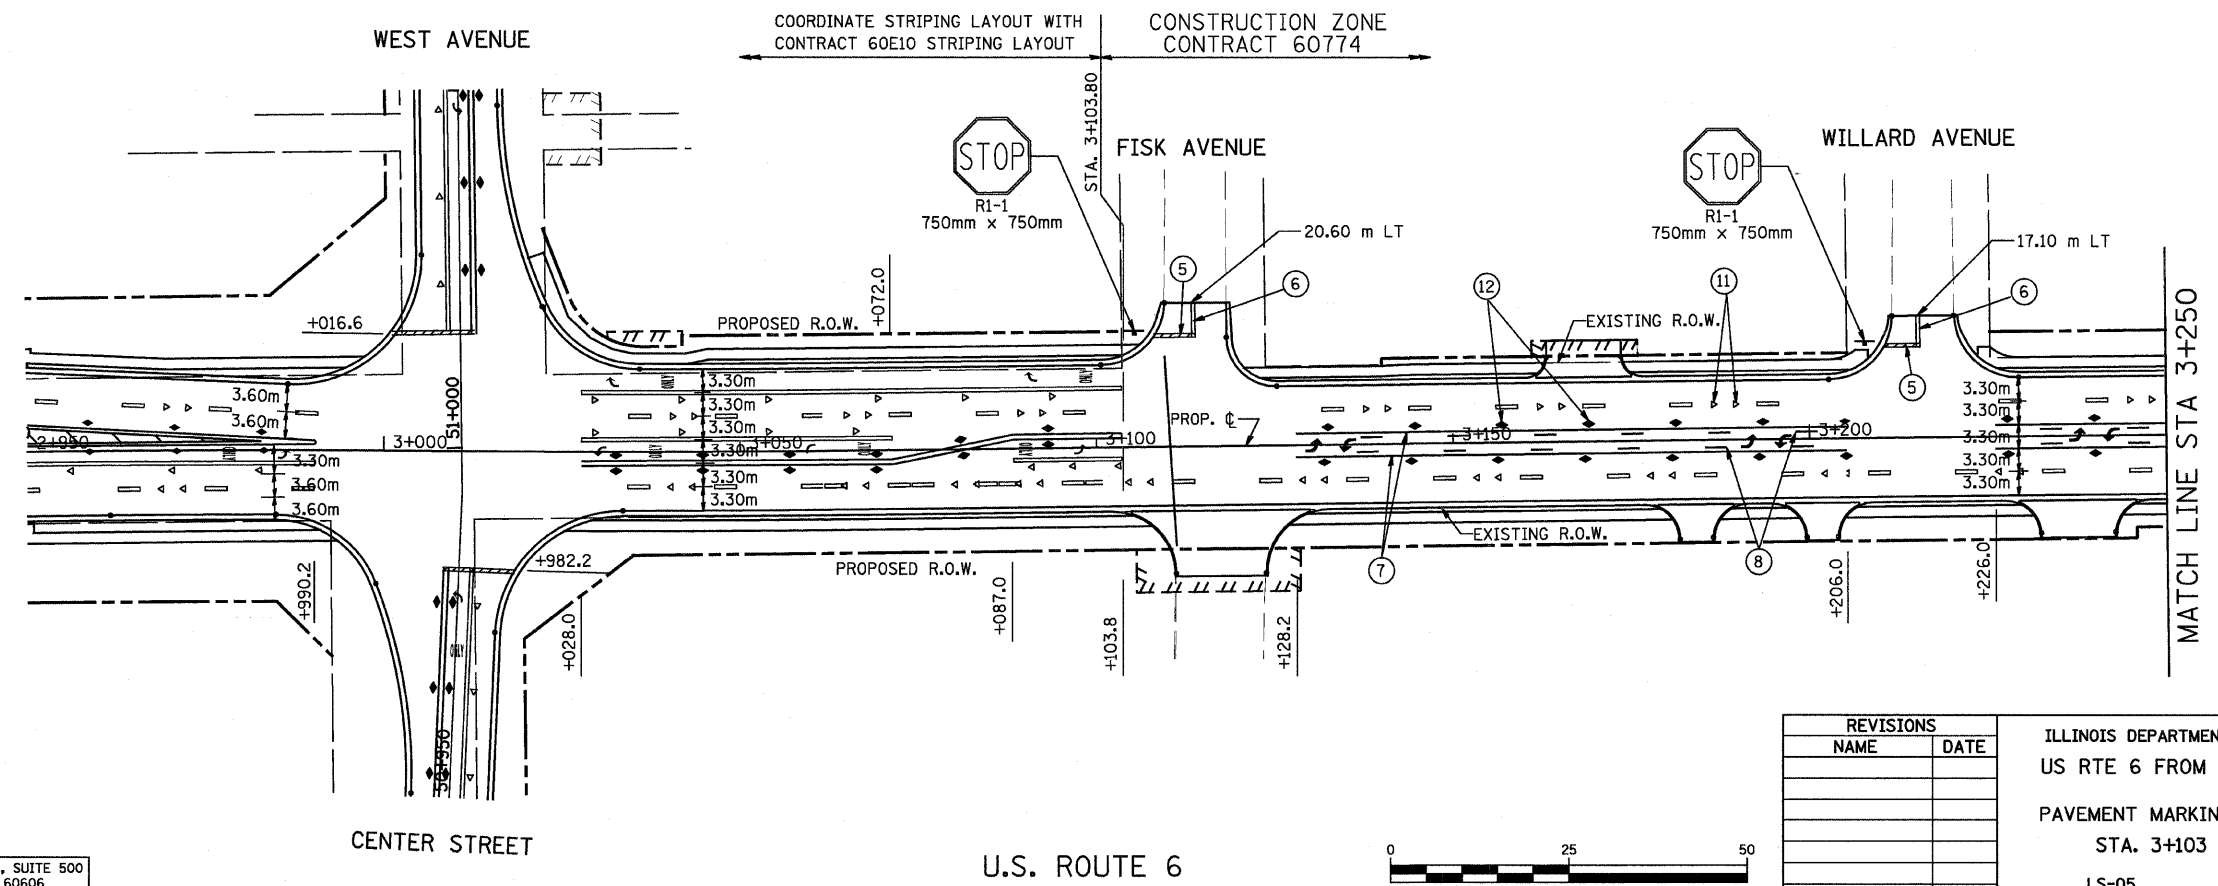


**LEGEND FOR PAVEMENT MARKING**

- ① POLYUREA PAVEMENT MARKING  
TYPE I - LINE 100mm (WHITE)
- ② POLYUREA PAVEMENT MARKING  
TYPE I - LINE 100mm  
(WHITE, 3m-DASH, 9m-SKIP)
- ③ POLYUREA PAVEMENT MARKING  
TYPE I - LINE 150mm (WHITE)
- ④ POLYUREA PAVEMENT MARKING  
TYPE I - LINE 300mm (WHITE)
- ⑤ POLYUREA PAVEMENT MARKING  
TYPE I - LINE 600mm (WHITE)
- ⑥ POLYUREA PAVEMENT MARKING  
TYPE I - LINE 100mm (YELLOW, 2-100mm  
@ 280 mm C/C)
- ⑦ POLYUREA PAVEMENT MARKING  
TYPE I - LINE 100mm (YELLOW SOLID)
- ⑧ POLYUREA PAVEMENT MARKING  
TYPE I - LINE 100 mm  
(YELLOW, 3 m -DASH, 9 m-SKIP )
- ⑨ POLYUREA PAVEMENT MARKING  
TYPE I - LINE 300 mm (YELLOW)
- ⑩ POLYUREA PAVEMENT MARKING  
LETTERS AND SYMBOLS (WHITE)
- ⑪ RAISED REFLECTIVE PAVEMENT MARKERS  
ONE WAY CRYSTAL MARKER
- ⑫ RAISED REFLECTIVE PAVEMENT MARKERS  
TWO WAY AMBER MARKER
- ⑬ POLYUREA PAVEMENT MARKING  
TYPE A - LINE 150 mm  
(WHITE, 0.6m-DASH, 1.8 m-SKIP)
- ⑭ RAISED REFLECTIVE PAVEMENT MARKERS  
ONE WAY AMBER MARKER

FOR NOTES SEE DRAWING LS-01

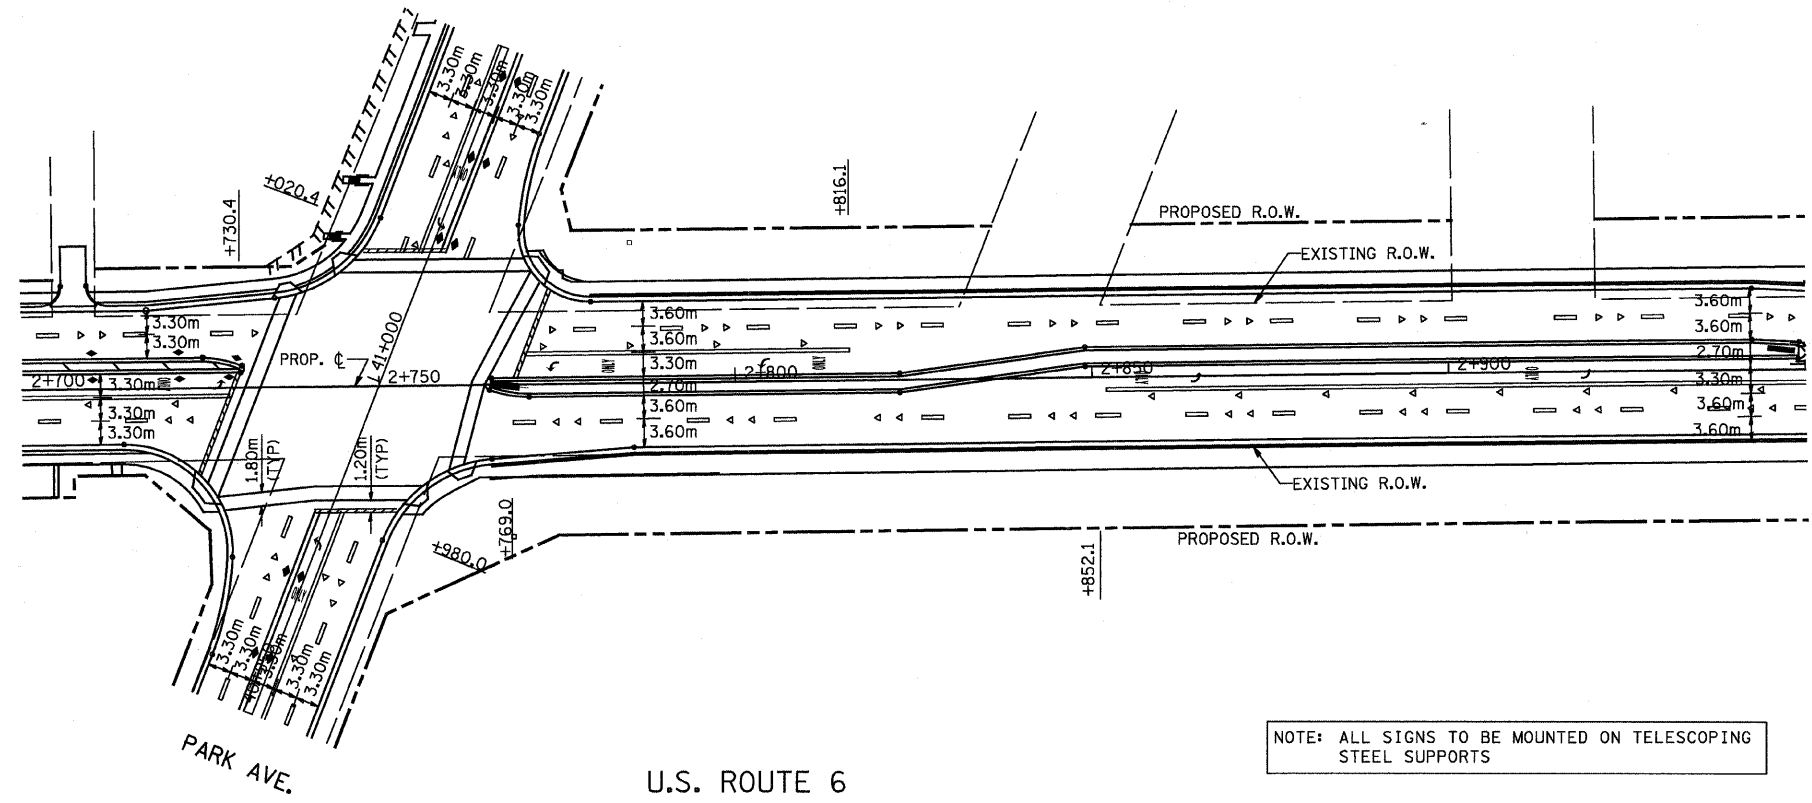

REVISIONS	
NAME	DATE