


F.A.P. RTE.	SECTION	COUNTY	TOTAL SHEETS	SHEET NO.
351	3277R	COOK	541	326
STA.		TO STA.		
FED. ROAD DIST. NO.		ILLINOIS FED. AID PROJECT		

CONTRACT NO. 60774

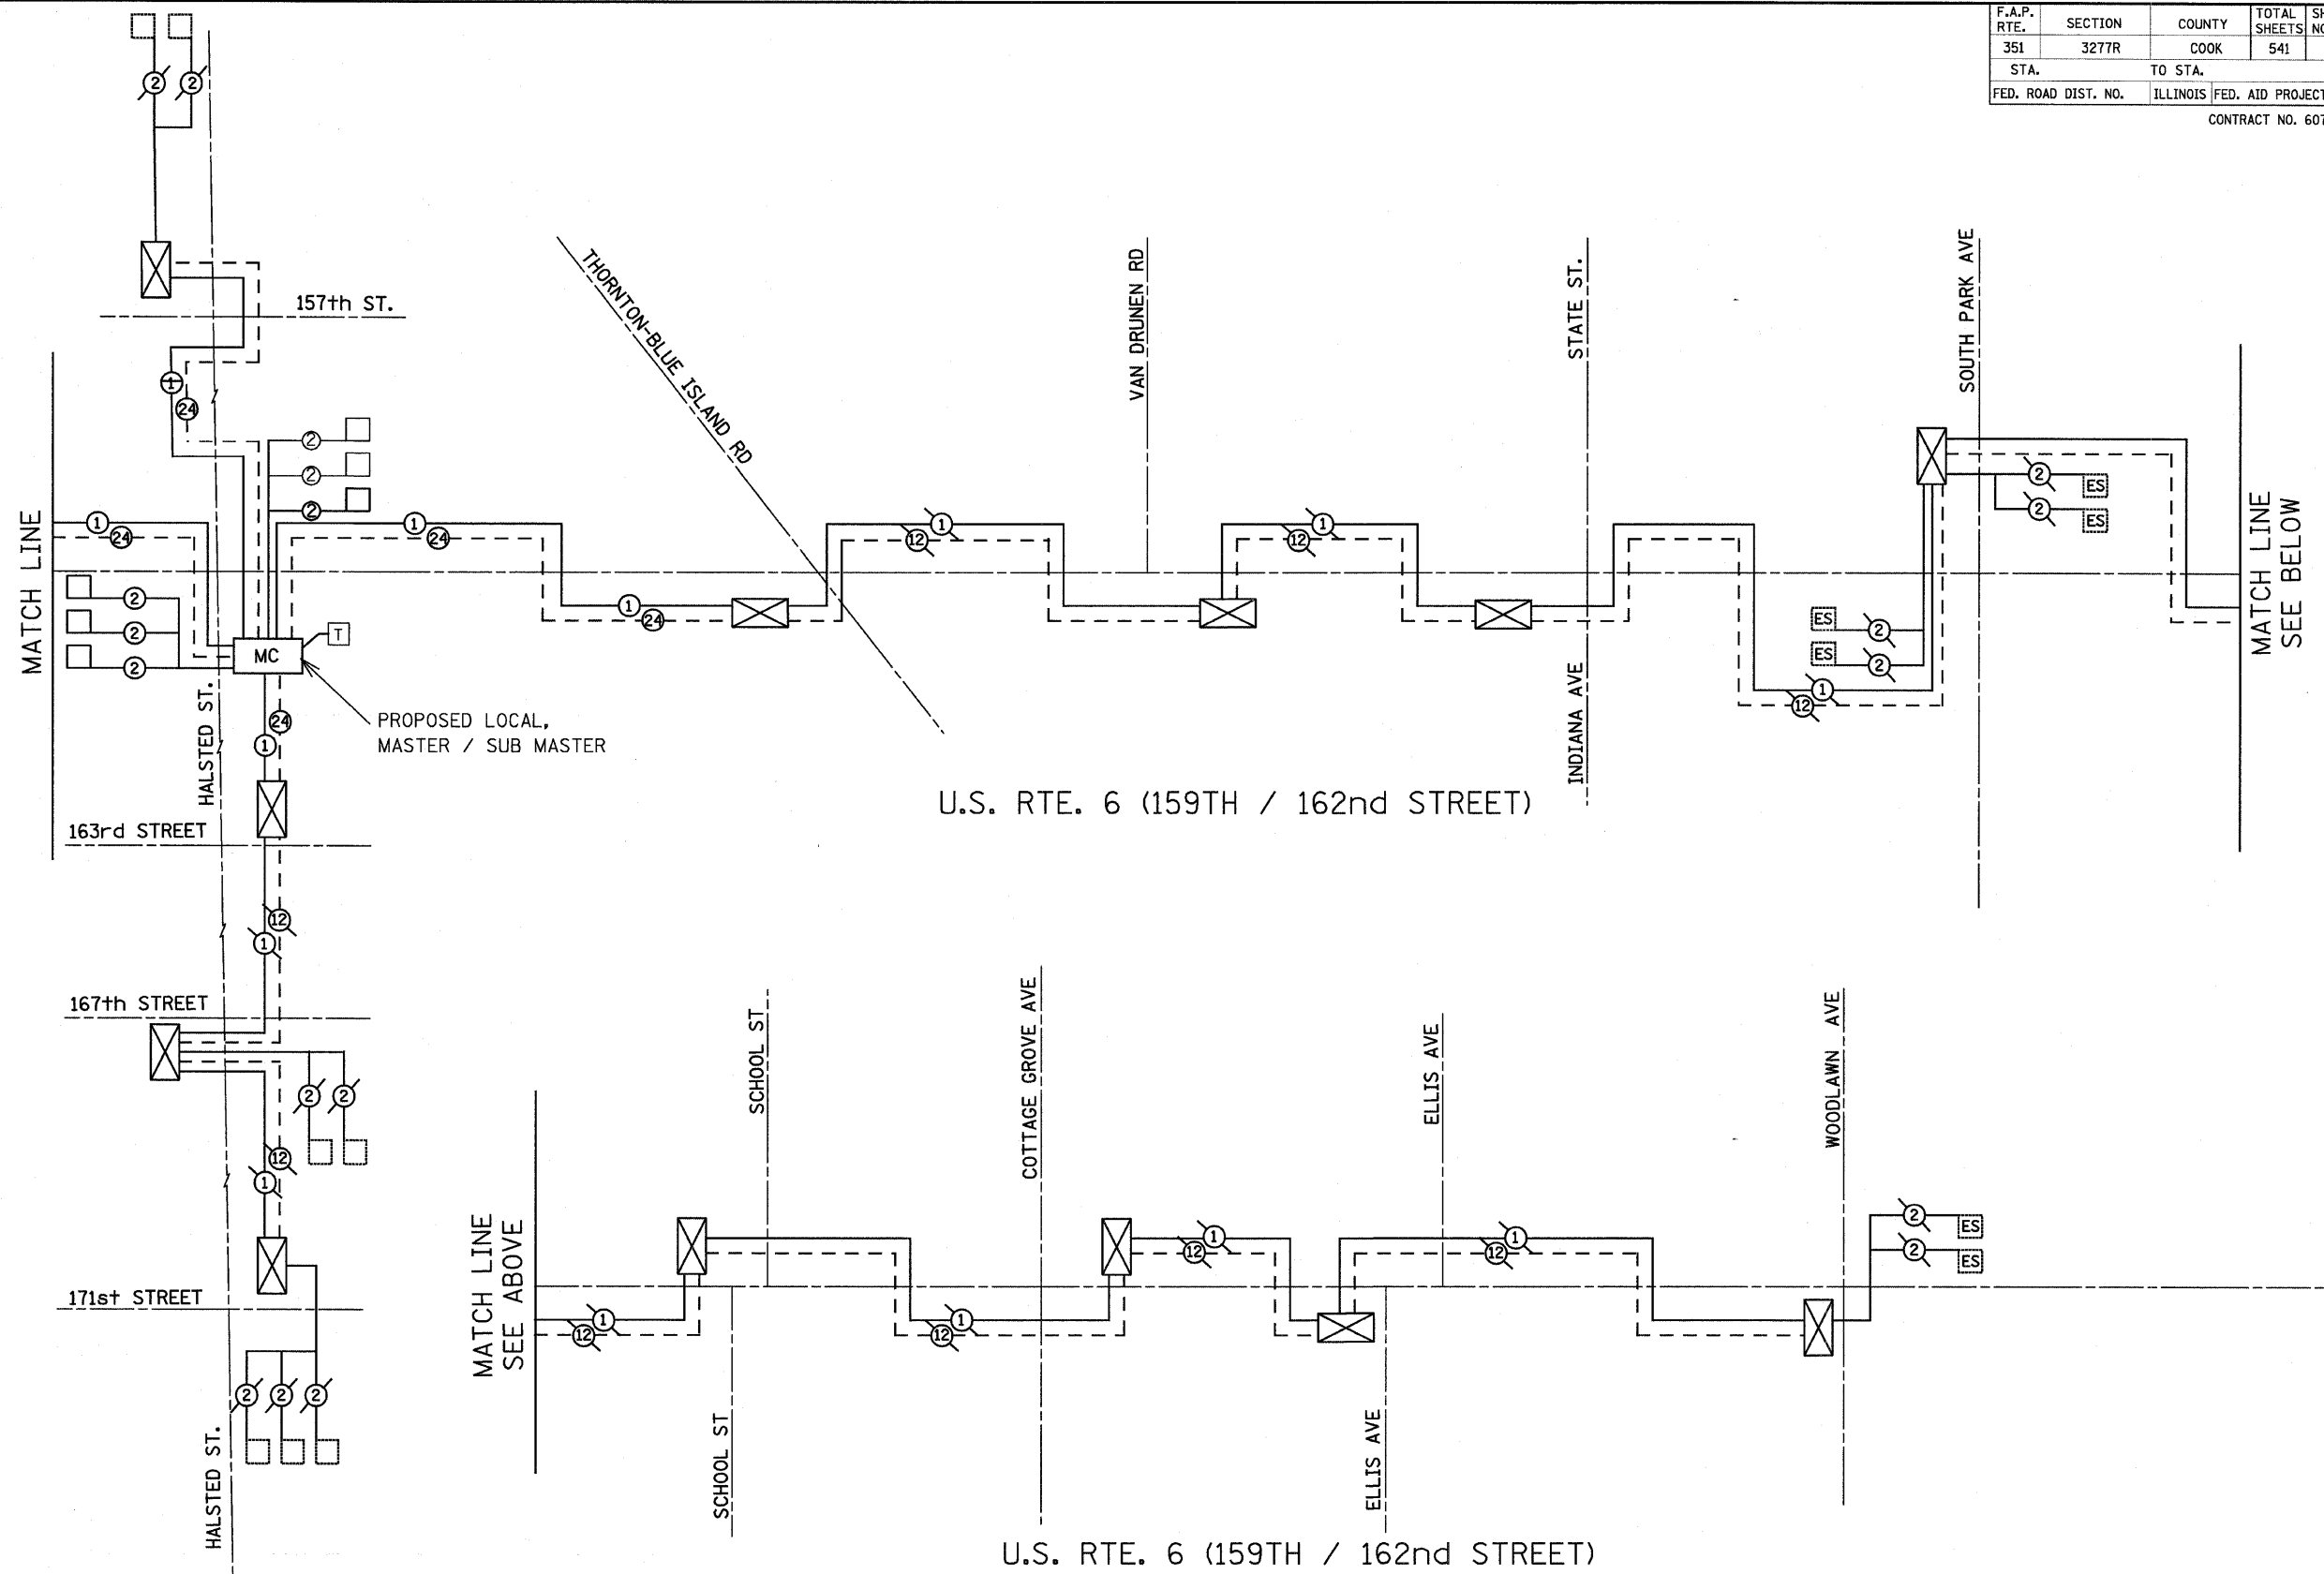

NOTE:
THE TRAFFIC SIGNAL CONTROLLER EQUIPMENT FOR THIS SYSTEM SHALL BE "ECONOLITE" TO MATCH THE EXISTING ADJACENT SYSTEM.

FOR INTERCONNECT SCHEMATIC
LEGEND SEE SHEET 311

REVISIONS	
NAME	DATE

ILLINOIS DEPARTMENT OF TRANSPORTATION
US RTE 6 FROM I-294 TO IL RTE 1

INTERCONNECT SCHEMATIC

SCALE: NONE
DATE 01/28/09

DRAWN BY RAM
CHECKED BY DDL