


F.A.P. RTE.	SECTION	COUNTY	TOTAL SHEETS	SHEET NO.
351	3277R	COOK	541	330
STA. 2+700		TO STA. 3+250		
FED. ROAD DIST. NO.		ILLINOIS FED. AID PROJECT		


CONTRACT NO. 60774

PROJECT OMISSION  
CONTRACT 60E10  
INSTALL INTERCONNECT SYSTEM CABLING THROUGH THIS AREA (HANDHOLES, CONDUIT AND CONTROLLER ARE INSTALLED UNDER CONTRACT 60E10).

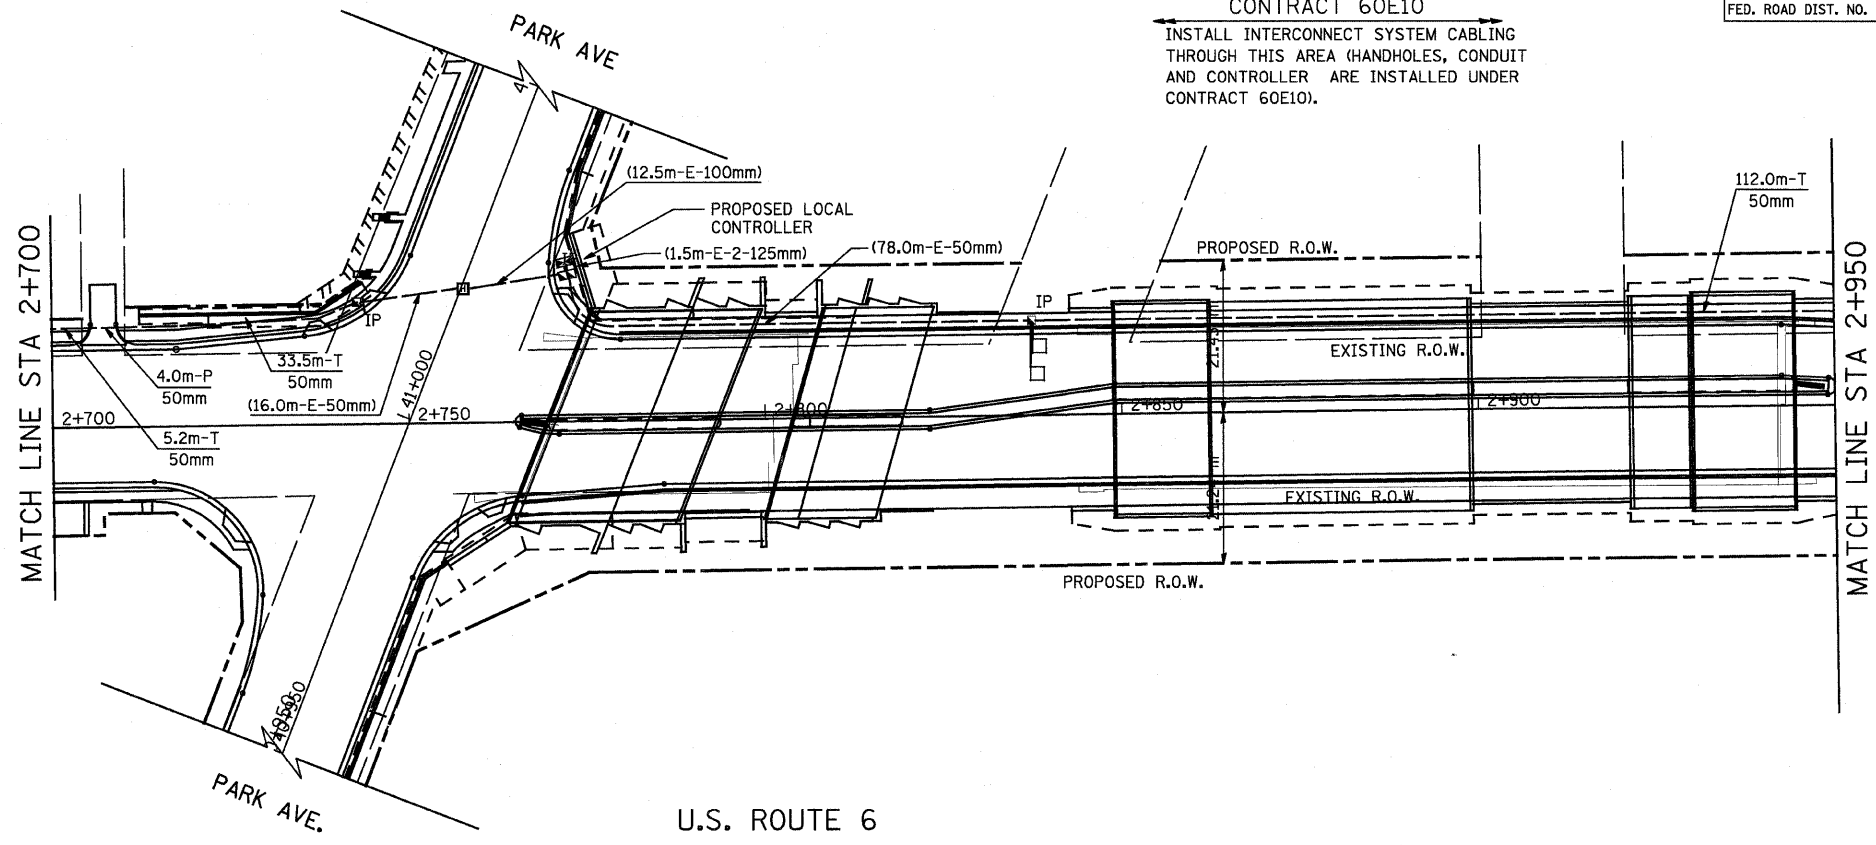

NOTE:  
THE TRAFFIC SIGNAL CONTROLLER EQUIPMENT FOR THIS SYSTEM SHALL BE "EAGLE" TO MATCH THE EXISTING ADJACENT SYSTEM.

U.S. ROUTE 6

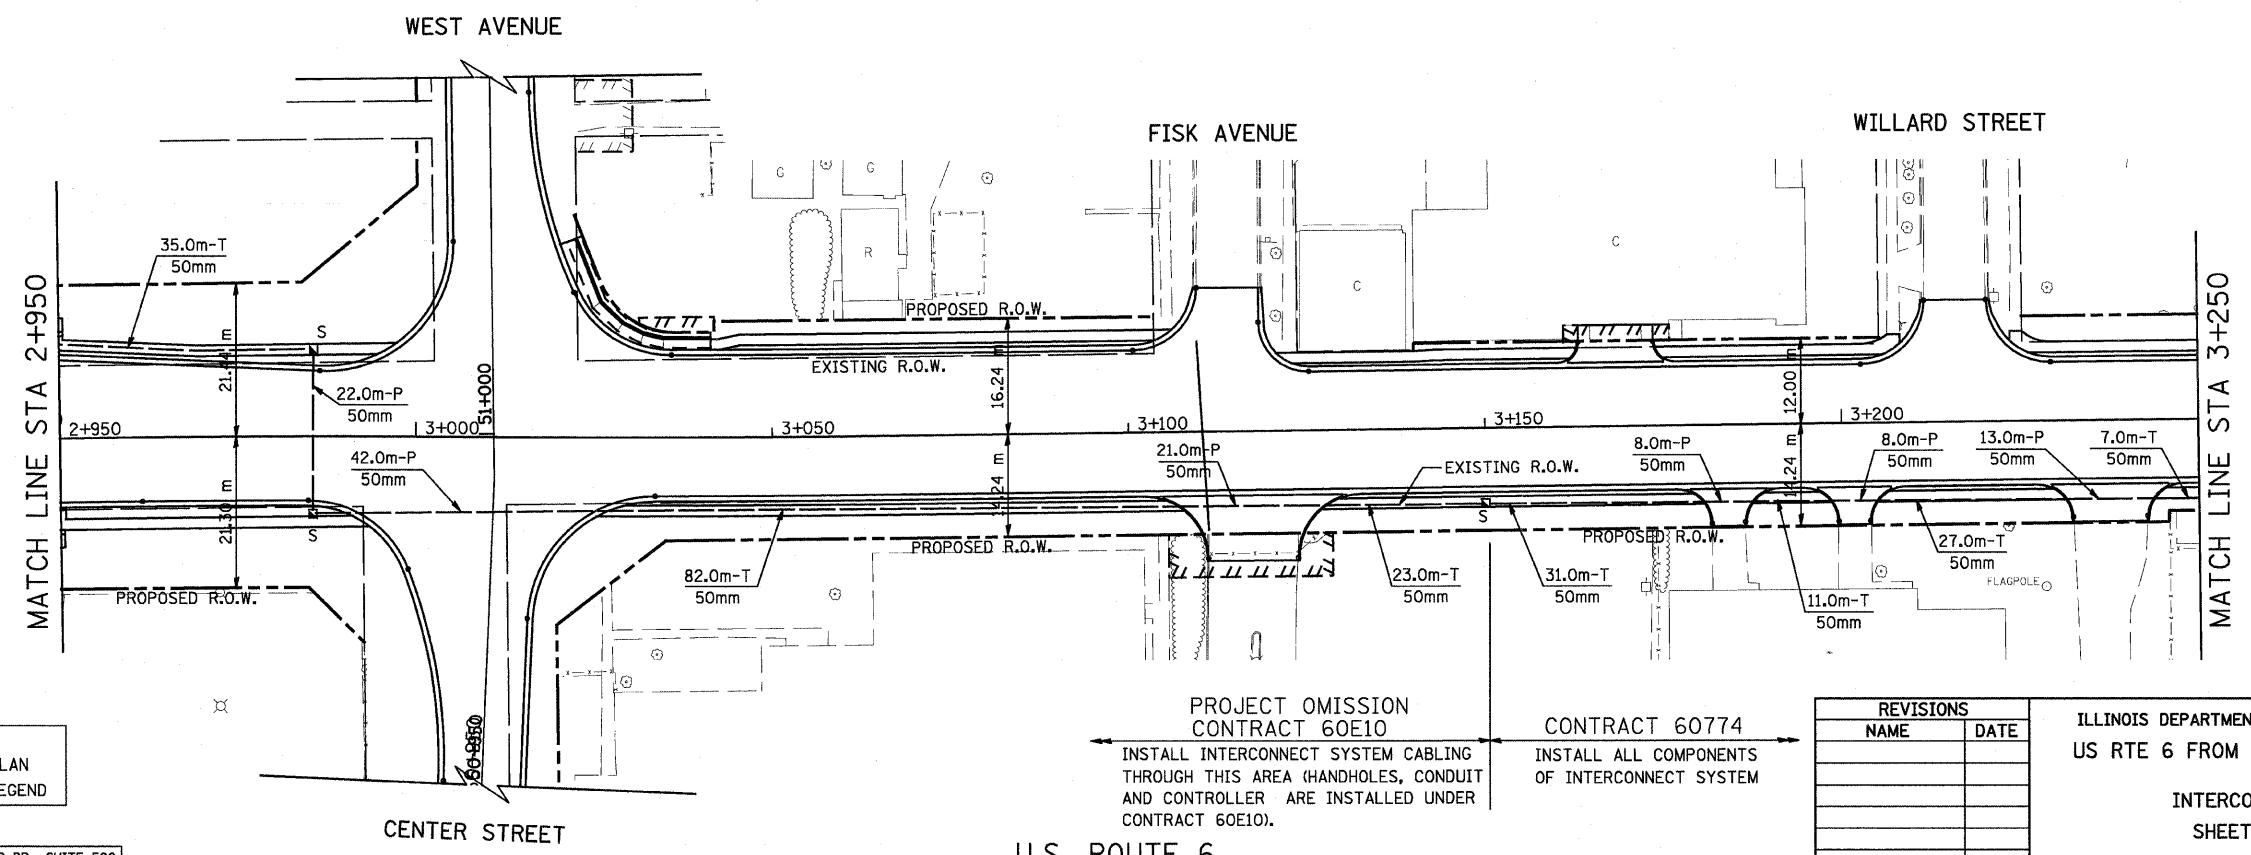

NOTE:  
SEE INTERCONNECT PLAN SHEET 1 OF 7 FOR LEGEND

PROJECT OMISSION  
CONTRACT 60E10  
INSTALL INTERCONNECT SYSTEM CABLING THROUGH THIS AREA (HANDHOLES, CONDUIT AND CONTROLLER ARE INSTALLED UNDER CONTRACT 60E10).

CONTRACT 60774  
INSTALL ALL COMPONENTS OF INTERCONNECT SYSTEM

U.S. ROUTE 6

REVISIONS	
NAME	DATE

ILLINOIS DEPARTMENT OF TRANSPORTATION  
US RTE 6 FROM I-294 TO IL RTE 1

INTERCONNECT PLAN  
SHEET 4 OF 7

DESIGNED BY / DRAWN BY RAM  
CHECKED BY DDL  
DATE 01/28/09