



F.A.P. RTE.	SECTION	COUNTY	TOTAL SHEETS	SHEET NO.
351	3277R	COOK	541	332
STA. 3+850		TO STA. 3+973		
FED. ROAD DIST. NO.		ILLINOIS FED. AID PROJECT		

CONTRACT NO. 60774

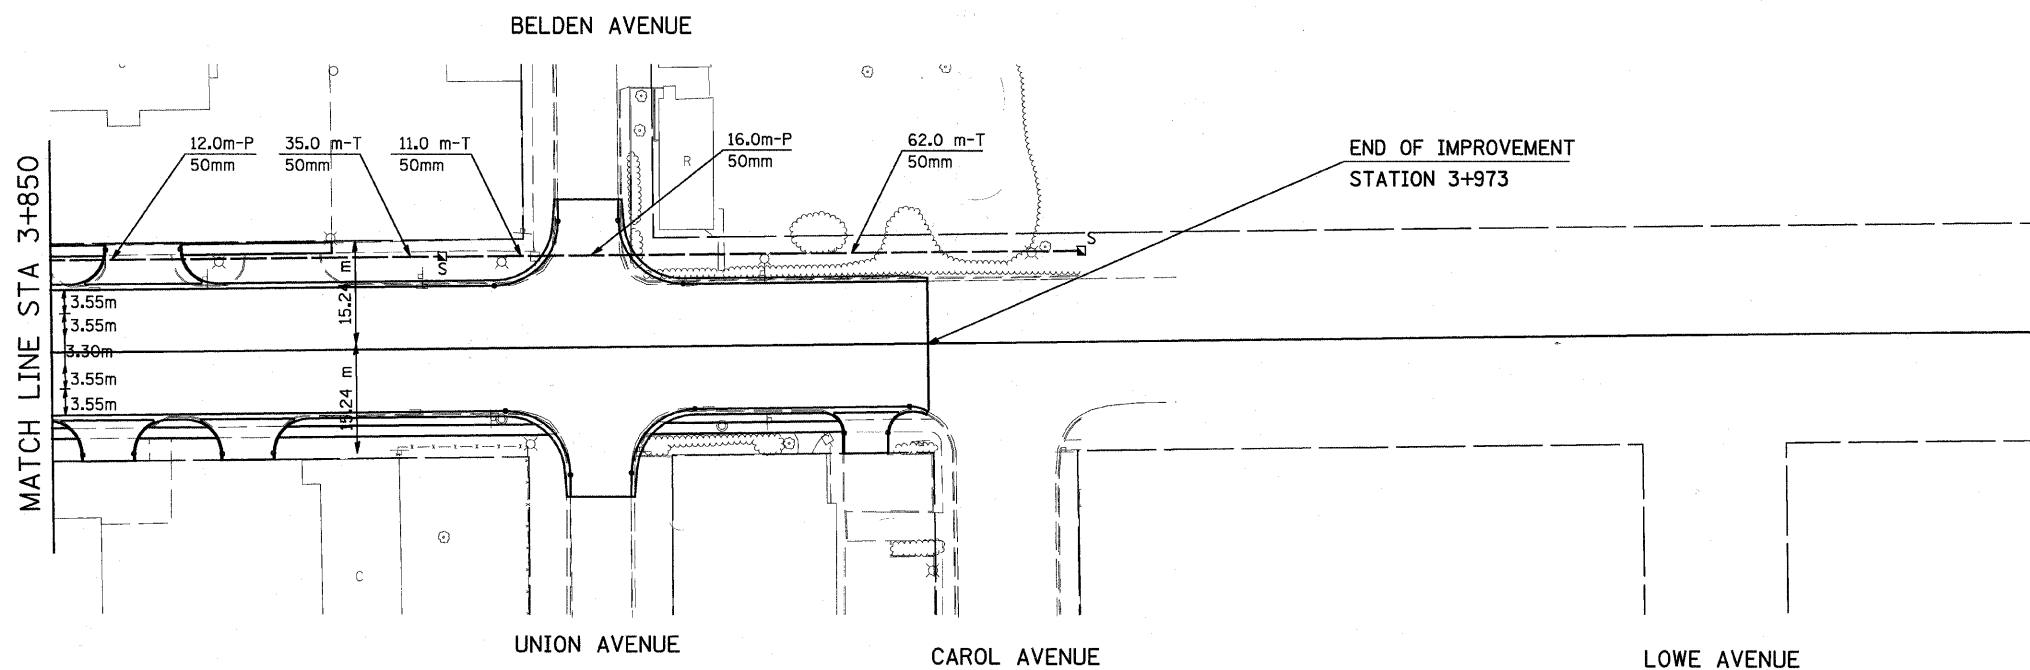

NOTE:
SEE INTERCONNECT PLAN
SHEET 1 OF 7 FOR LEGEND

U.S. ROUTE 6

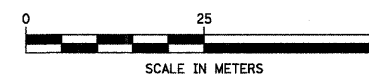

REVISIONS	
NAME	DATE

ILLINOIS DEPARTMENT OF TRANSPORTATION
US RTE 6 FROM I-294 TO IL RTE 1

INTERCONNECT PLAN
SHEET 6 OF 7

DESIGNED BY / DRAWN BY RAM
DATE 01/28/09 CHECKED BY DDL

URS 100 S. WACKER DR., SUITE 500
CHICAGO, ILLINOIS 60606
TEL. (312) 939-1000
FAX (312) 939-4198