


F.A.P. RTE. 351	SECTION 3277R	COUNTY COOK	TOTAL SHEETS 541	SHEET NO. 387
STA. FED. ROAD DIST. NO.		TO STA. ILLINOIS FED. AID PROJECT CONTRACT NO. 60774		

FINAL SURVEY SURVEYED PLOTTED REVISIONS AREAS CHECKED
NOTE BOOK NO. _____

ORIGINAL SURVEY SURVEYED PLOTTED REVISIONS AREAS CHECKED
NOTE BOOK NO. _____

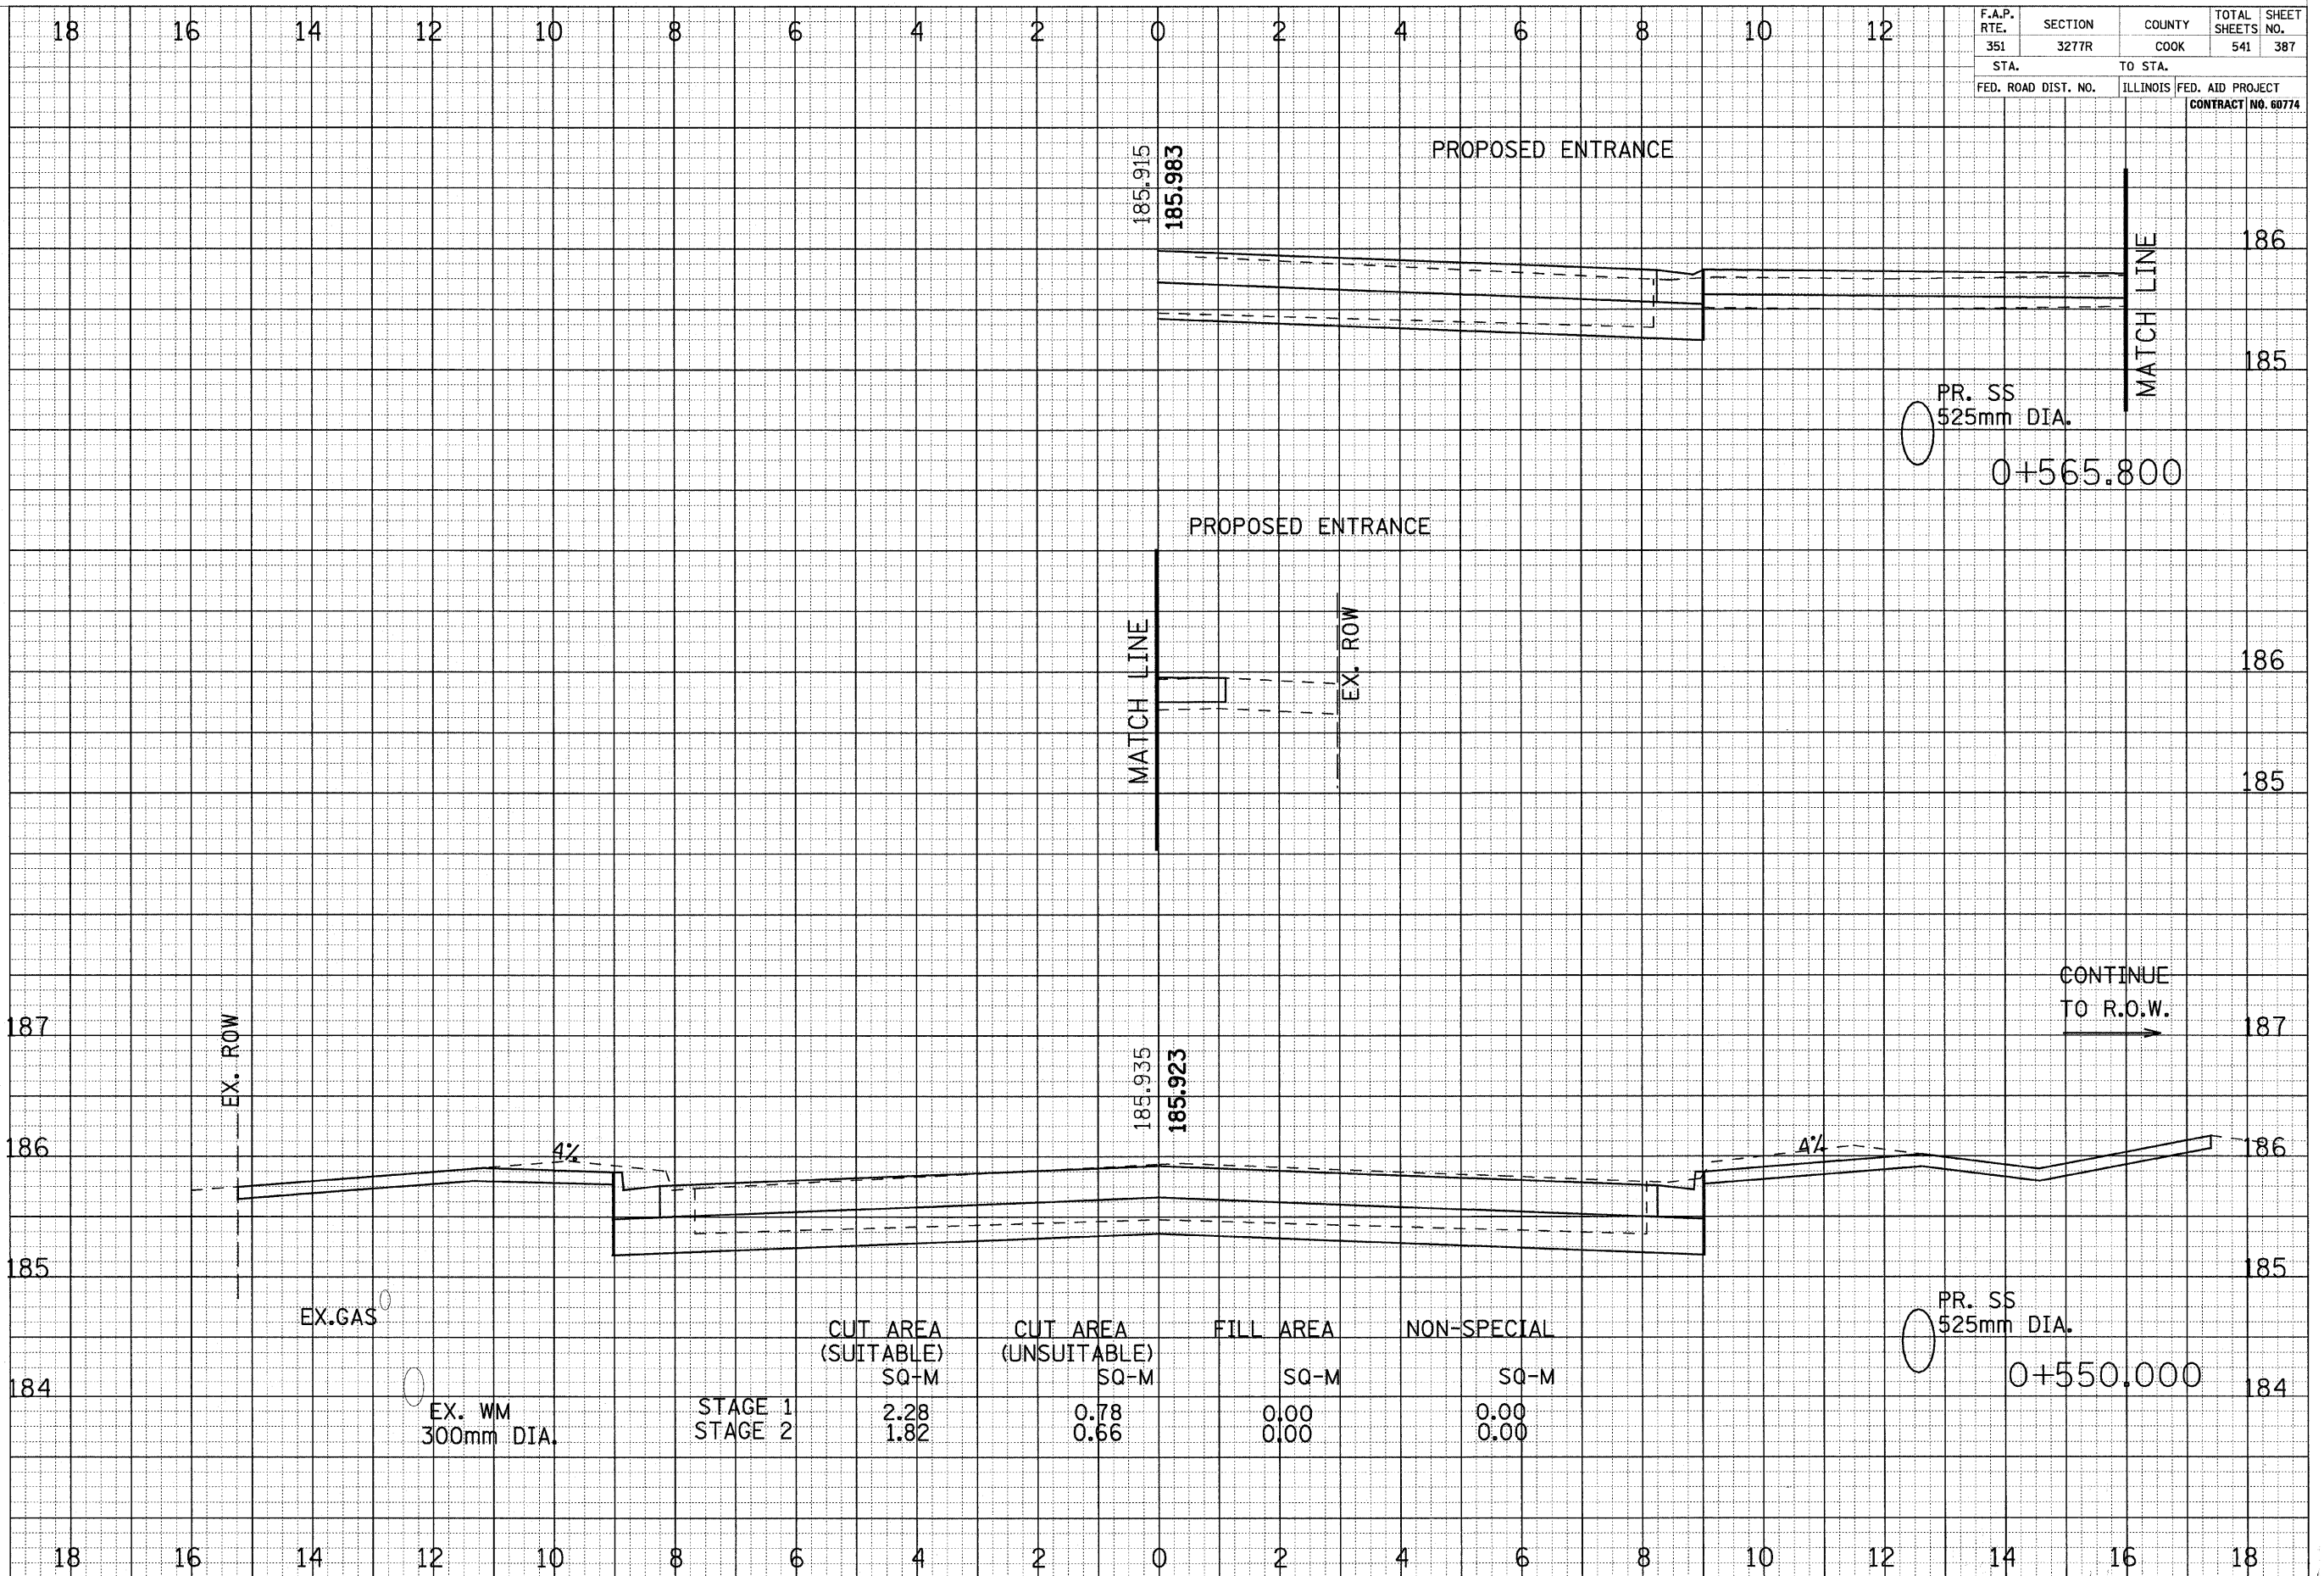

CROSS SECTIONS - US ROUTE 6