


F.A.P. RTE. 351	SECTION 3277R	COUNTY COOK	TOTAL SHEETS 541	SHEET NO. 390
STA.		TO STA.		
FED. ROAD DIST. NO.		ILLINOIS FED. AID PROJECT		
CONTRACT NO. 60774				

DATE _____ BY _____

FINAL SURVEY SURVEYED PLOTTED
NOTE BOOK TEMPLATE
NO. _____ AREAS CHECKED _____

DATE _____ BY _____

ORIGINAL SURVEY SURVEYED PLOTTED
NOTE BOOK TEMPLATE
NO. _____ AREAS CHECKED _____

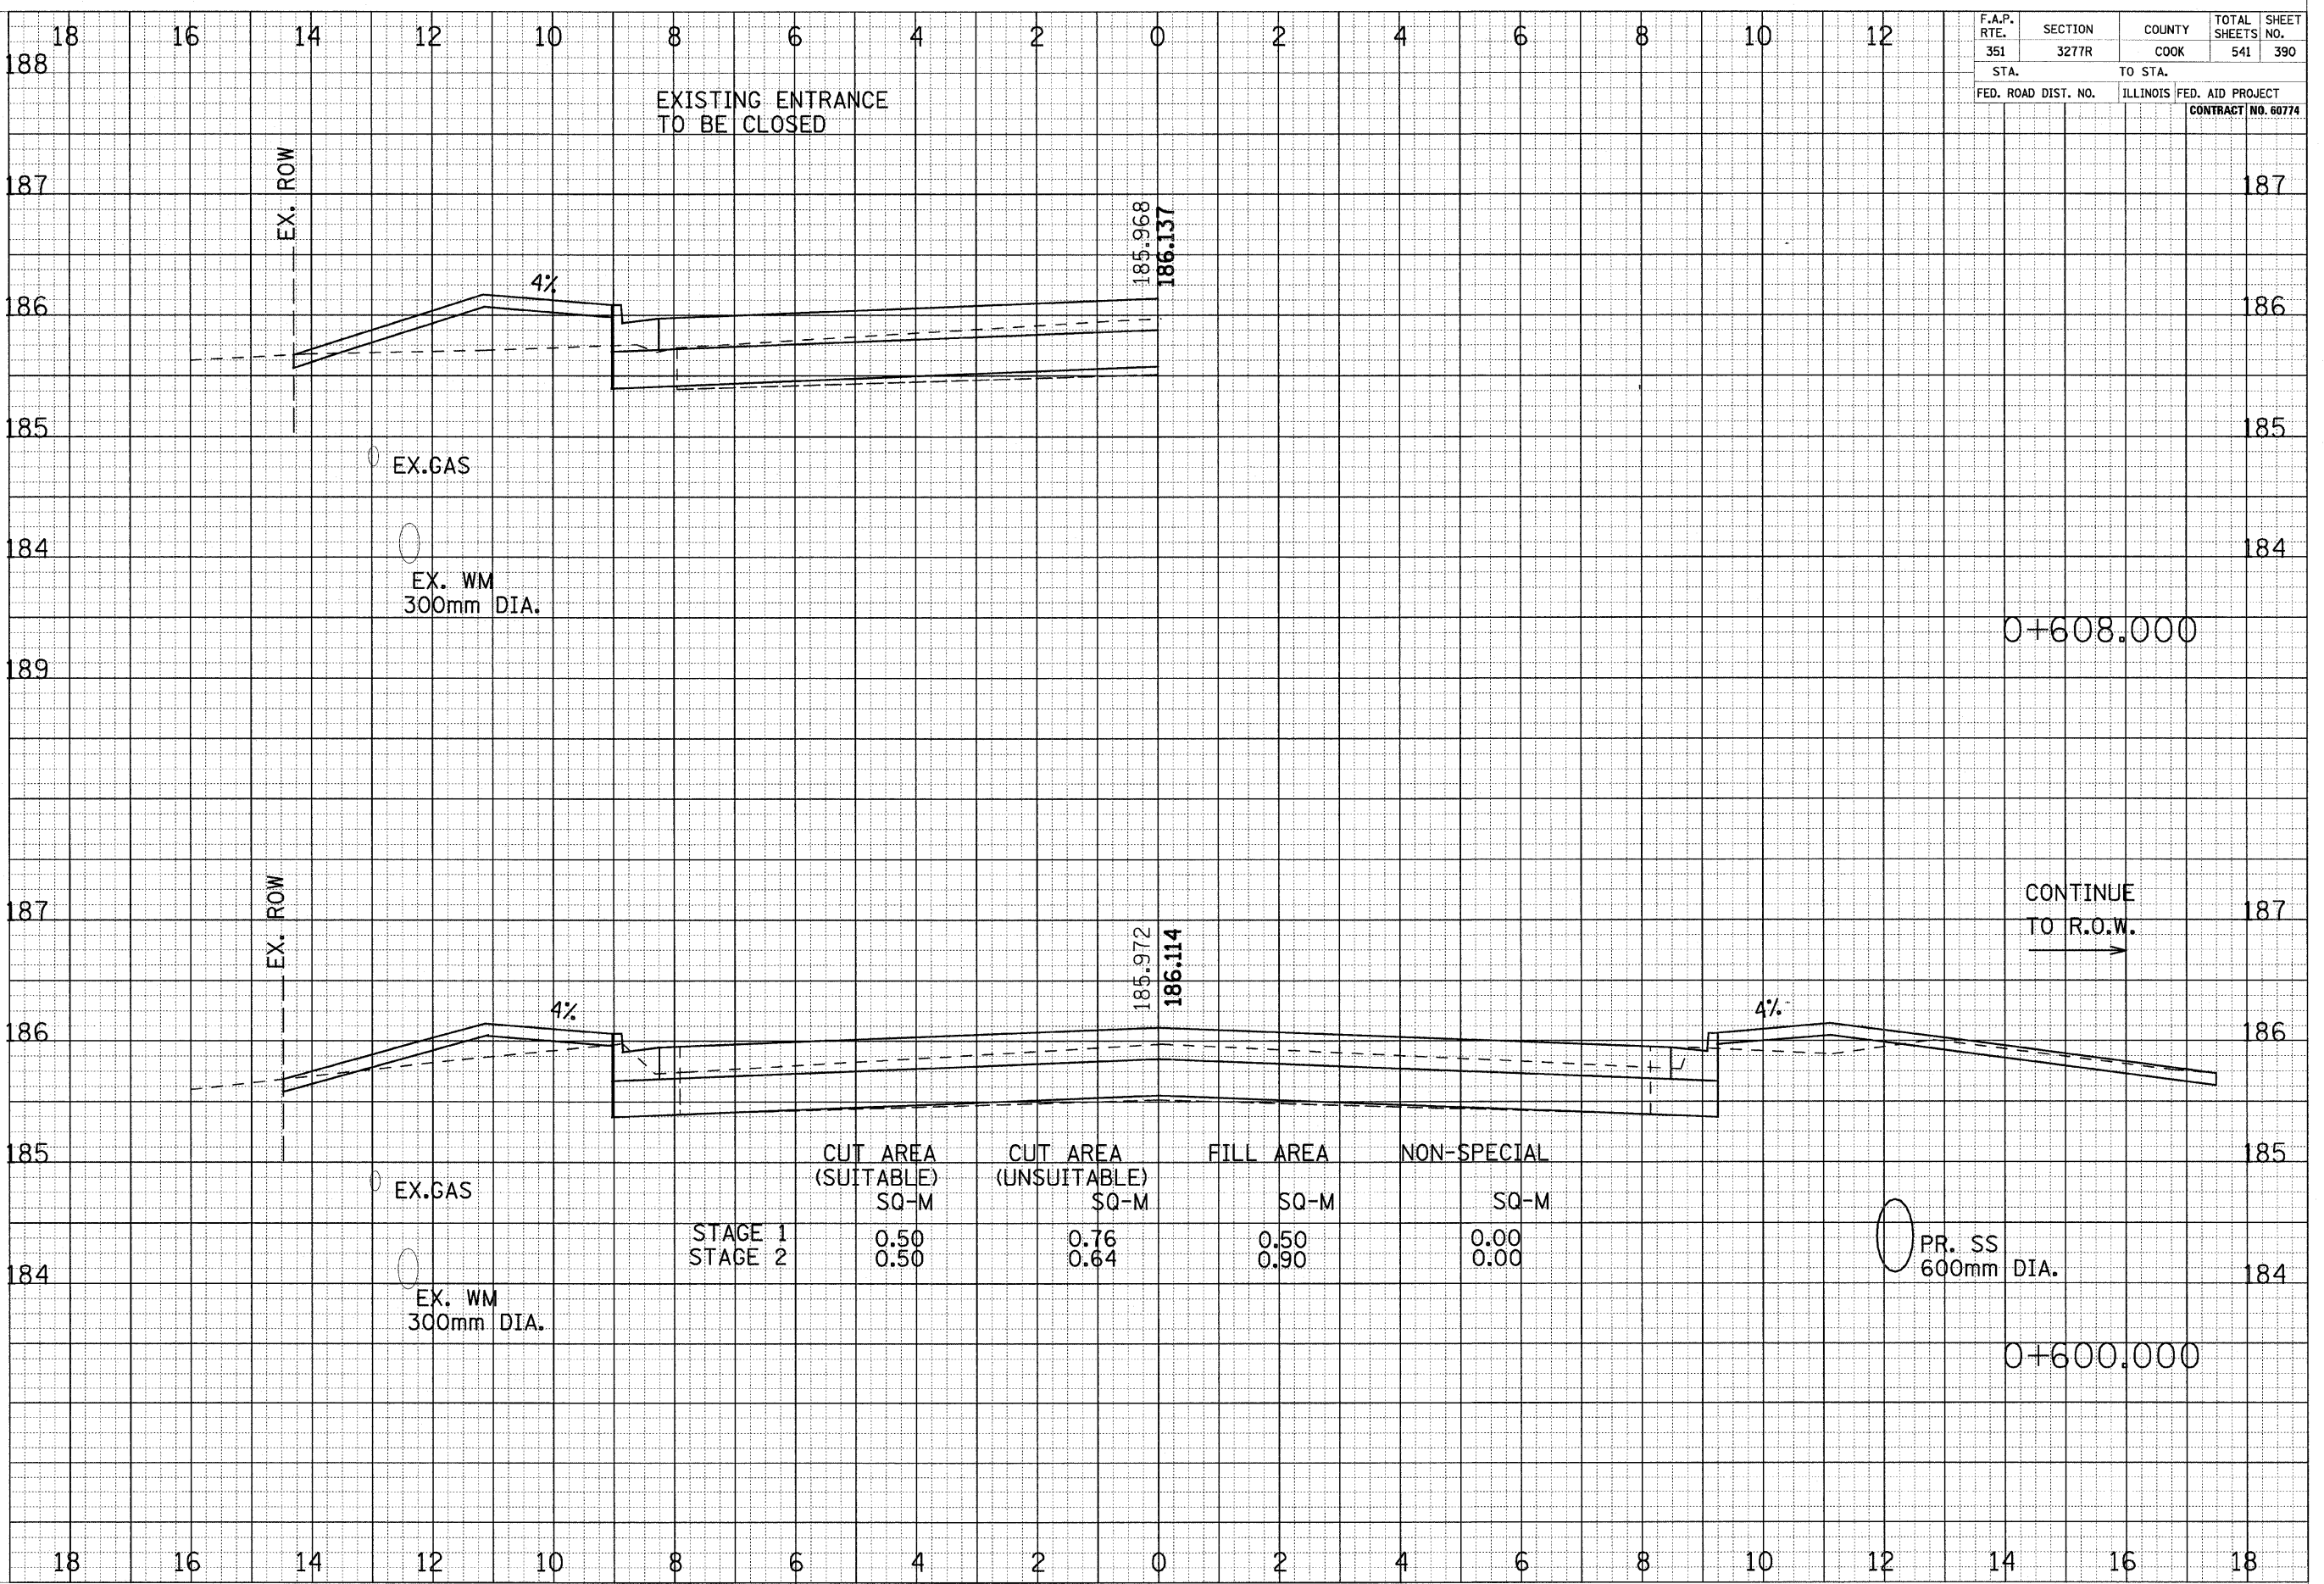

CROSS SECTIONS - US ROUTE 6