

F.A.P. RTE.	SECTION	COUNTY	TOTAL SHEETS	SHEET NO.
351	3277R	COOK	541	403
STA.		TO STA.		
FED. ROAD DIST. NO.		ILLINOIS	FED. AID PROJECT	CONTRACT NO. 60774

DATE: _____ BY: _____


ORIGINAL SURVEY PLOTTING NOTE BOOK NO. _____

SURVEYED PLOTTED REVISIONS AREAS CHECKED

DATE: _____ BY: _____

ORIGINAL SURVEY PLOTTING NOTE BOOK NO. _____

SURVEYED PLOTTED REVISIONS AREAS CHECKED

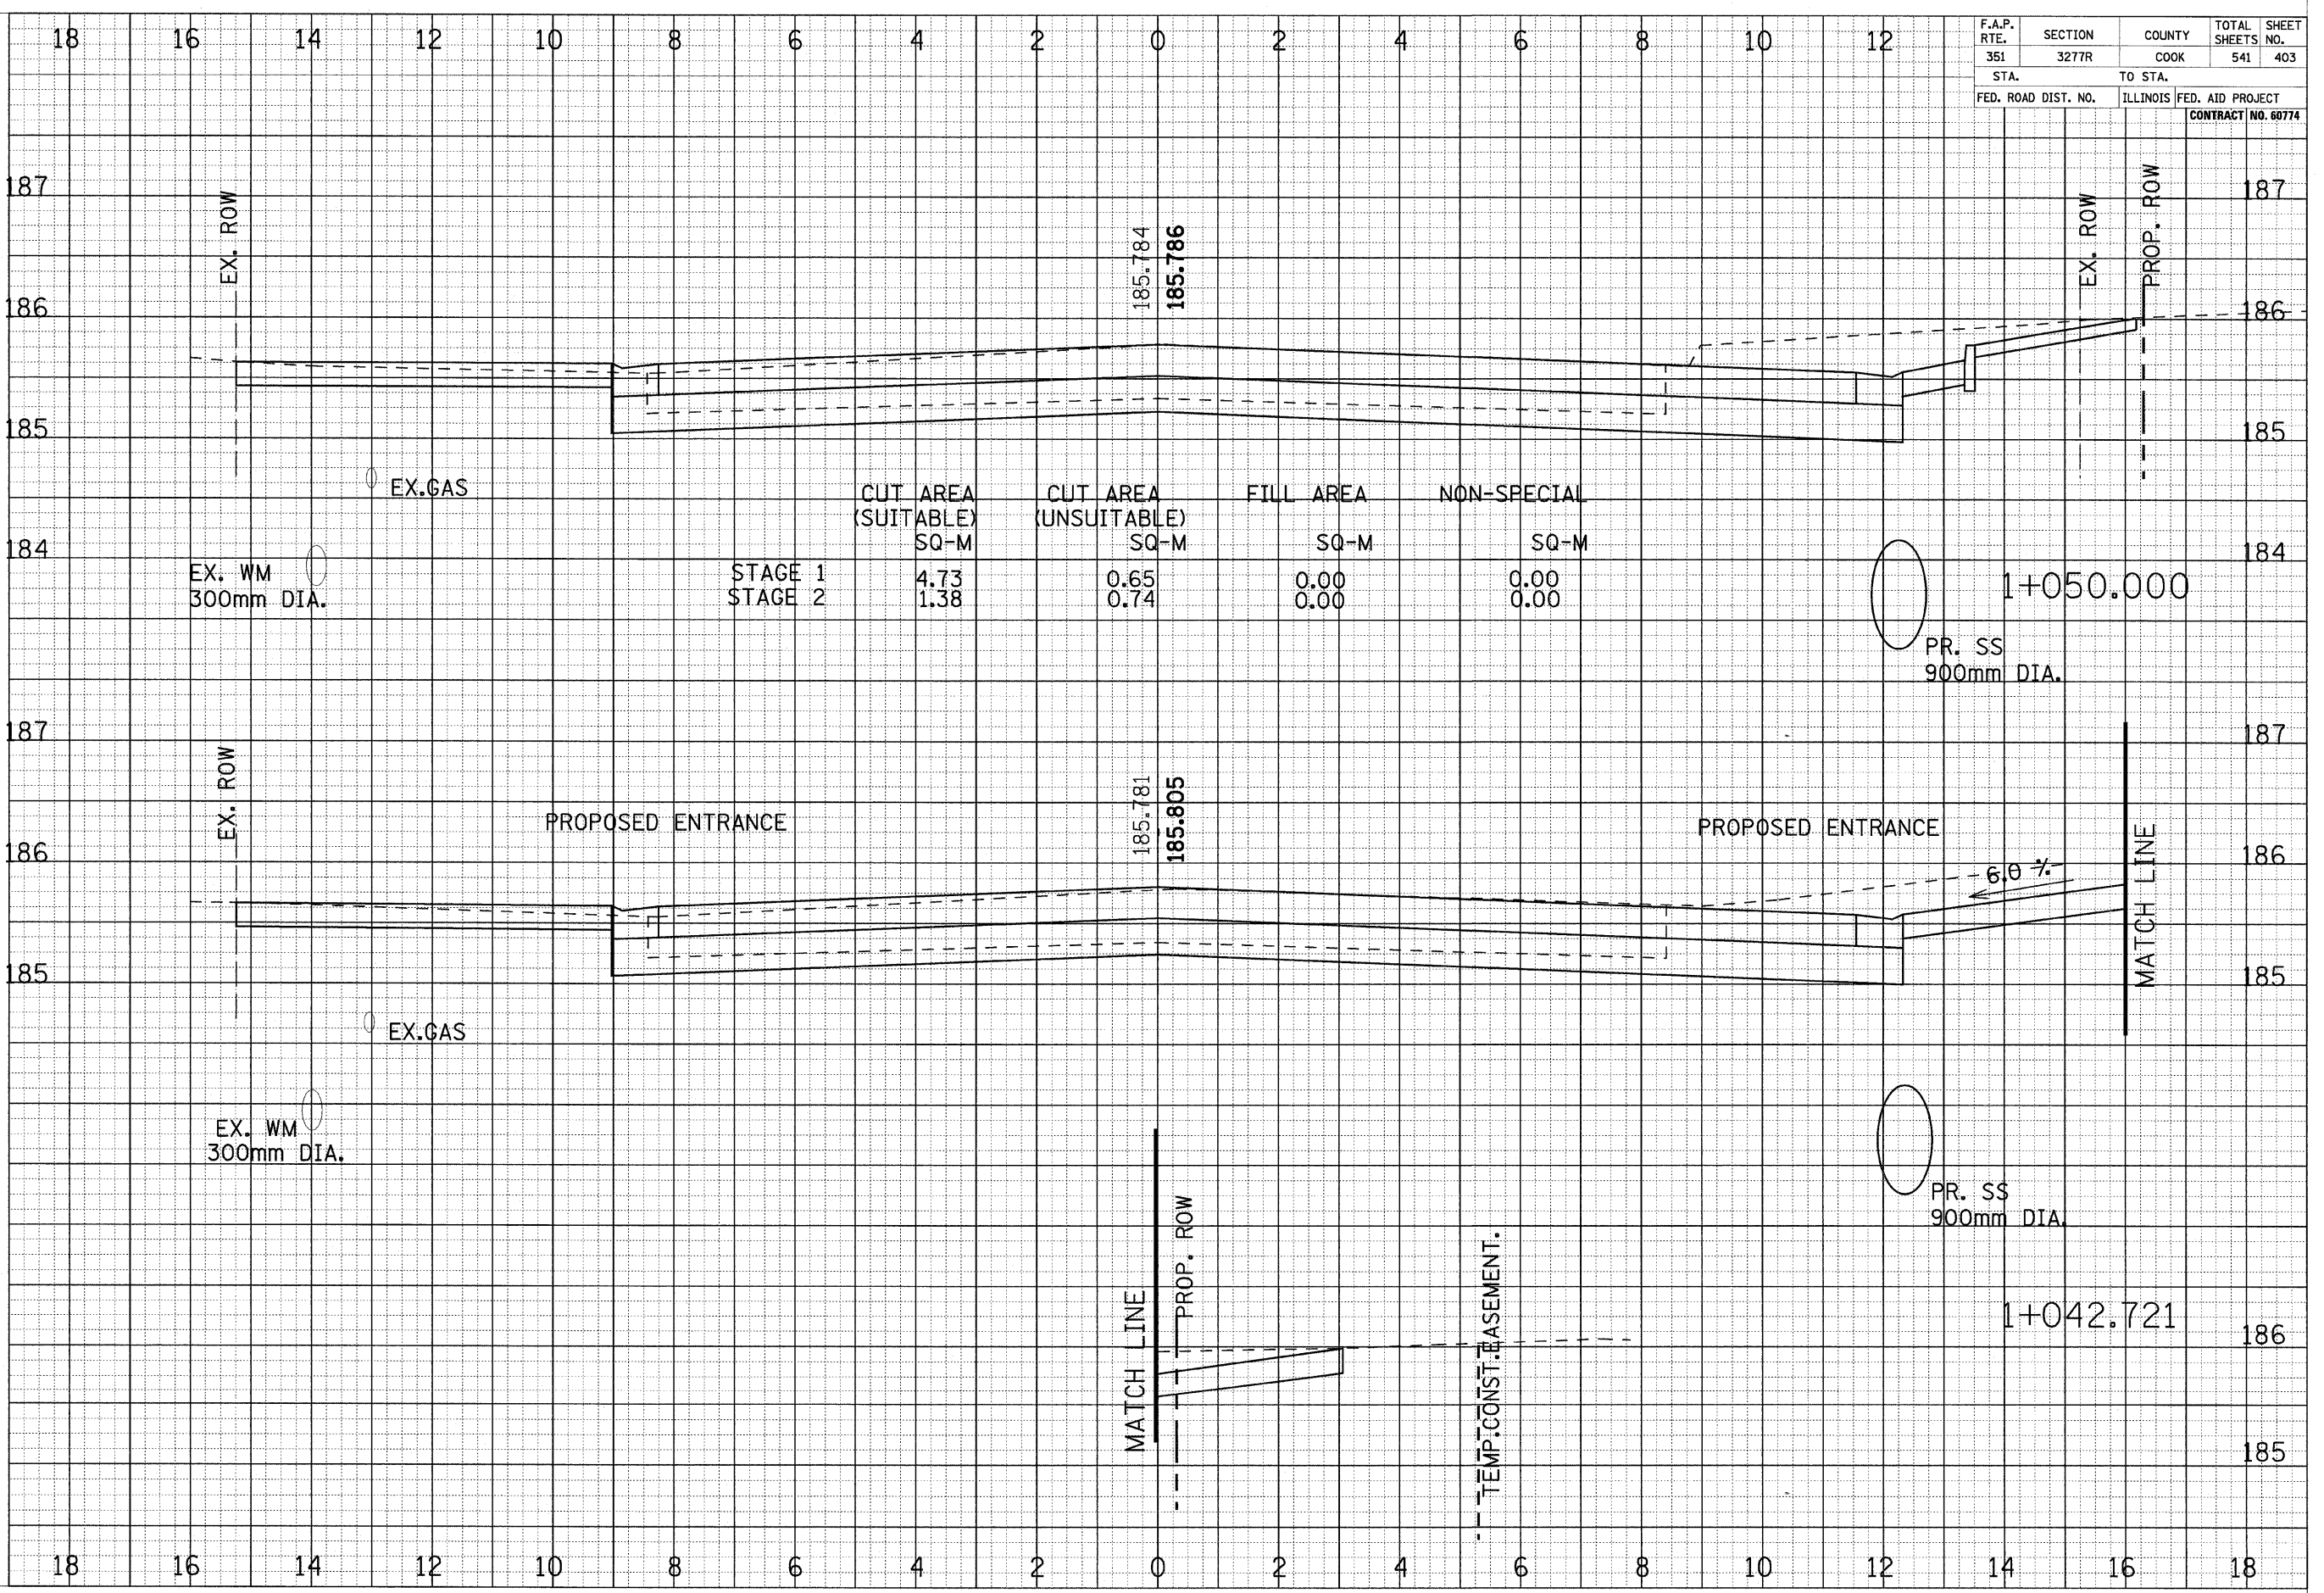

	CUT AREA (SUITABLE) SQ-M	CUT AREA (UNSUITABLE) SQ-M	FILL AREA SQ-M	NON-SPECIAL SQ-M
STAGE 1	4.73	0.65	0.00	0.00
STAGE 2	1.38	0.74	0.00	0.00

CROSS SECTIONS - US ROUTE 6