

F.A.P. RTE.	SECTION	COUNTY	TOTAL SHEETS	SHEET NO.
351	3277R	COOK	541	404
STA.		TO STA.		
FED. ROAD DIST. NO.		ILLINOIS FED. AID PROJECT		
CONTRACT NO. 60774				

DATE _____ BY _____

ORIGINAL SURVEY _____ SURVEYED _____

NOTE BOOK _____ PLOTTED _____


NO. _____ AREAS CHECKED _____

DATE _____ BY _____

ORIGINAL SURVEY _____ SURVEYED _____

NOTE BOOK _____ PLOTTED _____

NO. _____ AREAS CHECKED _____

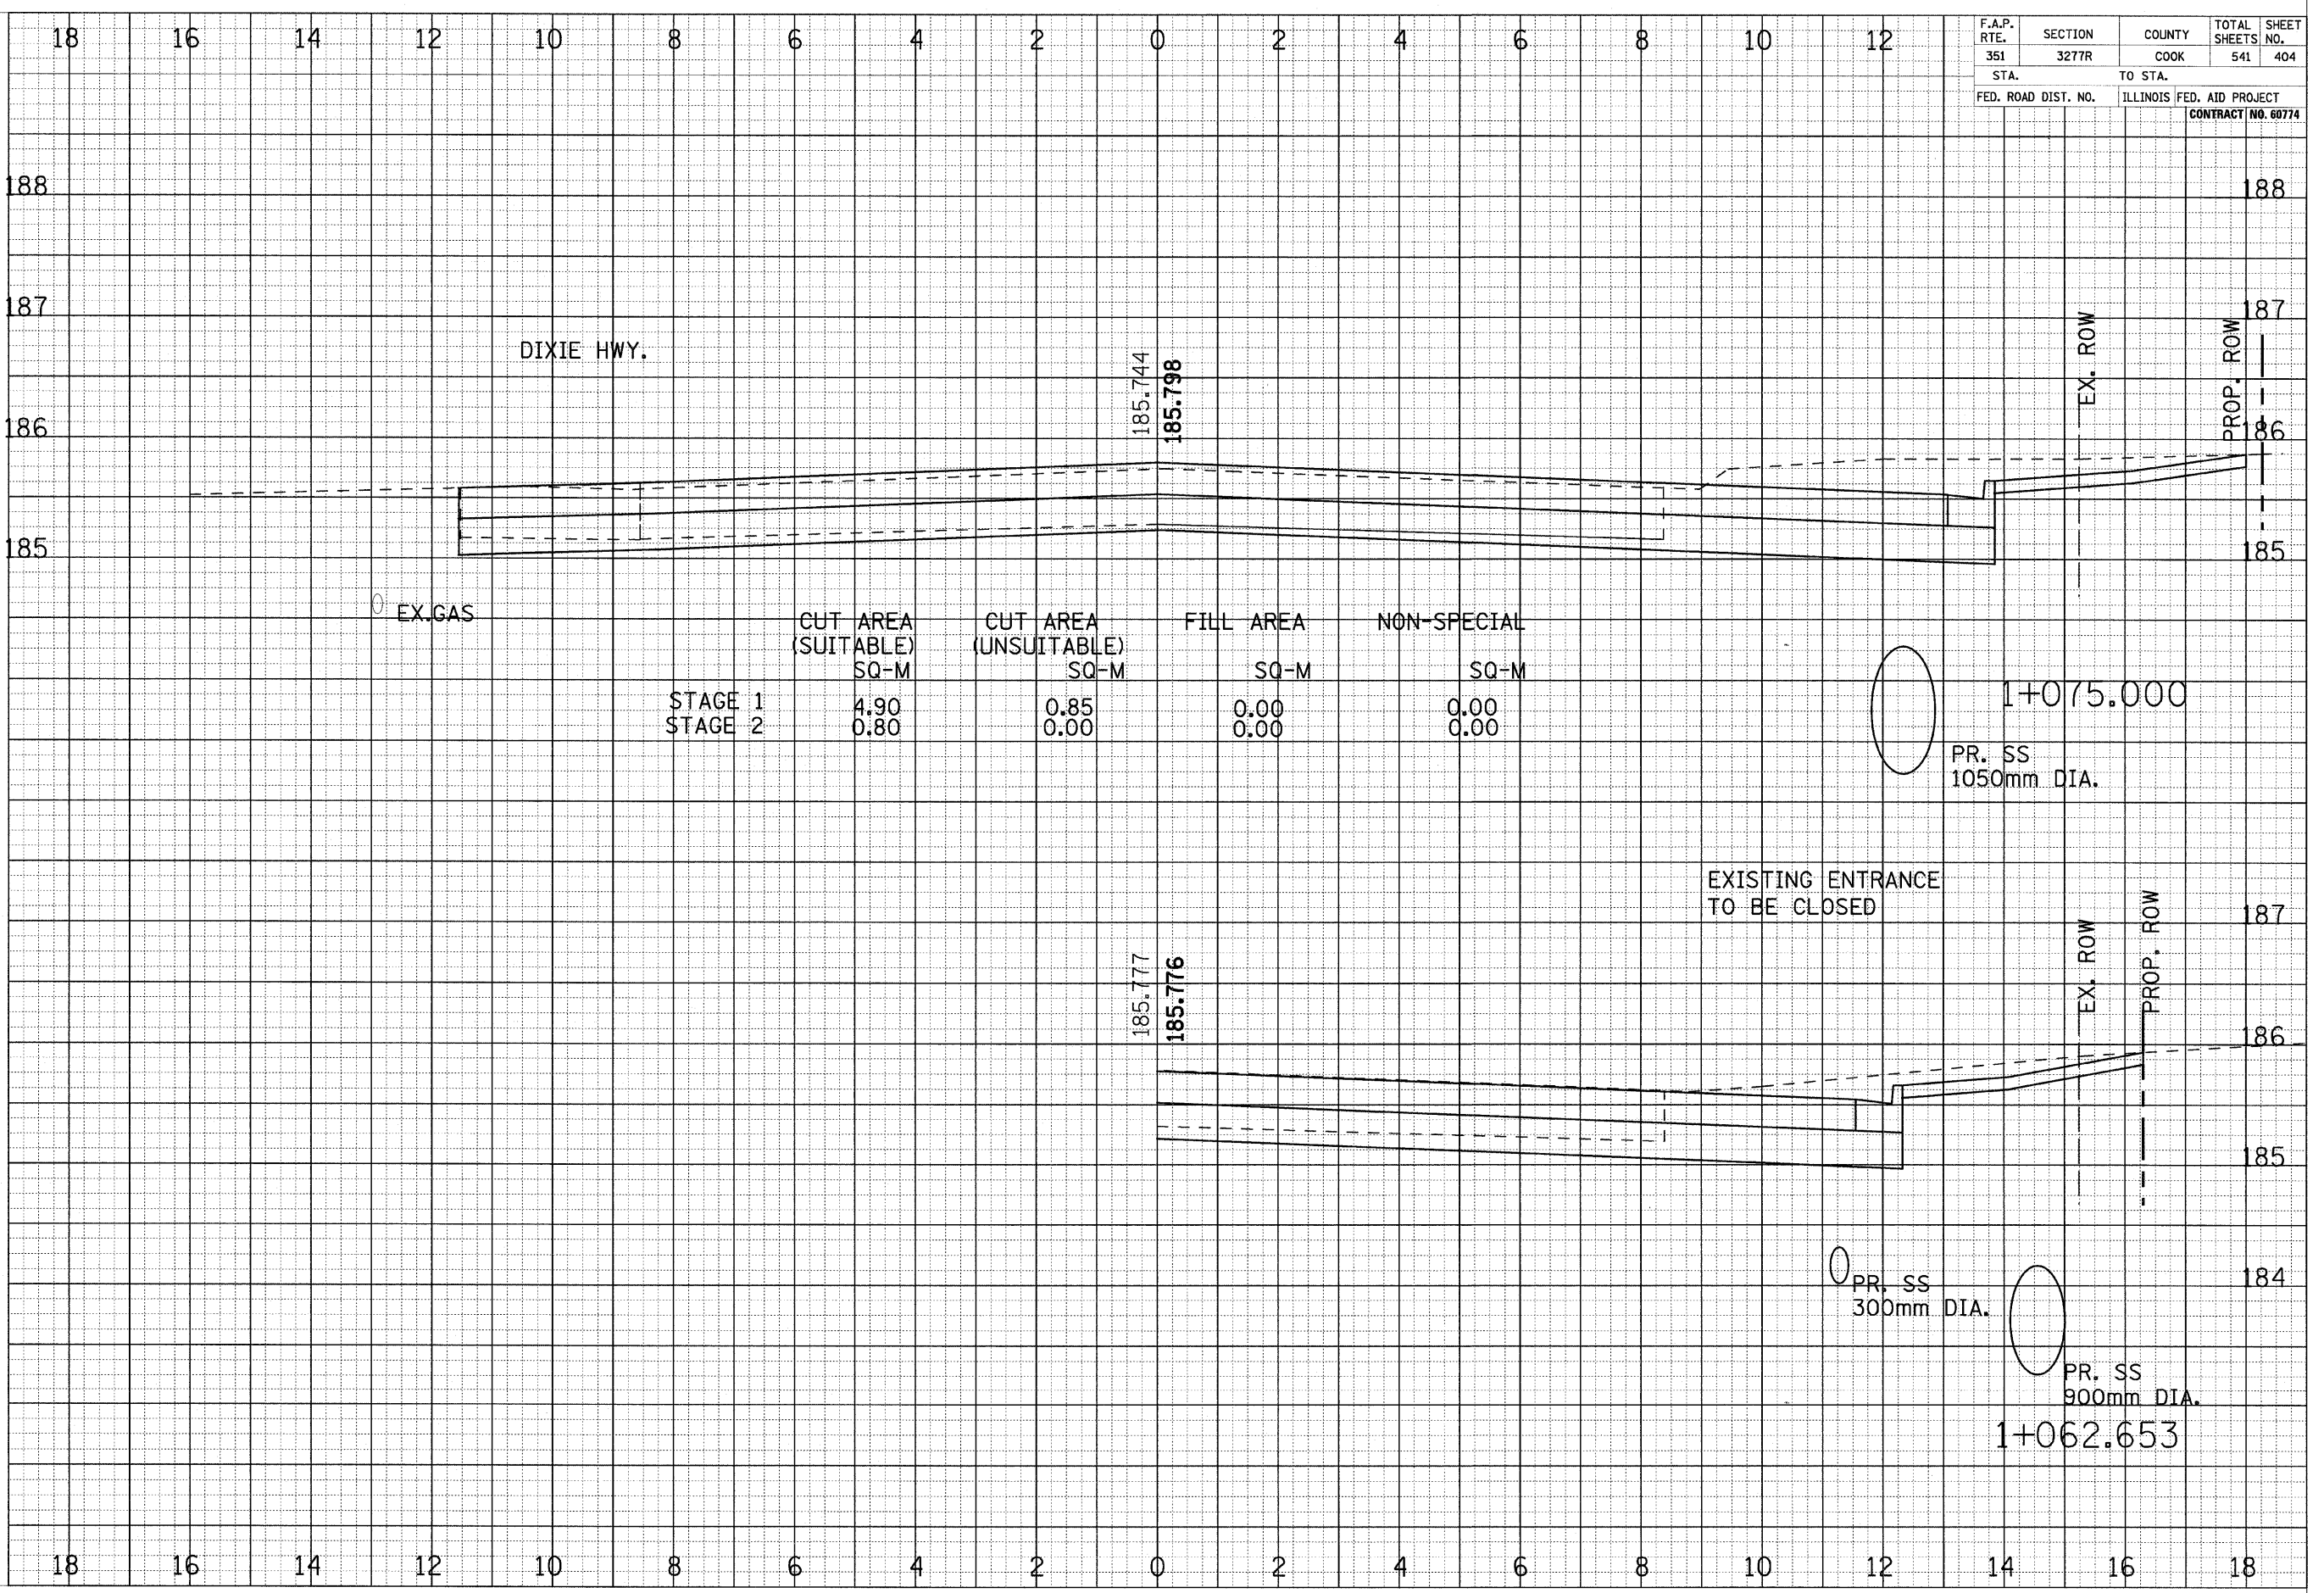

CROSS SECTIONS - US ROUTE 6