

F.A.P. RTE. 351	SECTION 3277R	COUNTY COOK	TOTAL SHEETS 541	SHEET NO. 409
STA.		TO STA.		
FED. ROAD DIST. NO.		ILLINOIS FED. AID PROJECT		
CONTRACT NO. 60774				

DATE \_\_\_\_\_ BY \_\_\_\_\_

ORIGINAL SURVEY NO. \_\_\_\_\_

FINAL SURVEY NO. \_\_\_\_\_

SURVEYED \_\_\_\_\_

PLOTTED \_\_\_\_\_

REPLATE \_\_\_\_\_

AREAS CHECKED \_\_\_\_\_

DATE \_\_\_\_\_ BY \_\_\_\_\_

ORIGINAL SURVEY NO. \_\_\_\_\_


FINAL SURVEY NO. \_\_\_\_\_

SURVEYED \_\_\_\_\_

PLOTTED \_\_\_\_\_

REPLATE \_\_\_\_\_

AREAS CHECKED \_\_\_\_\_

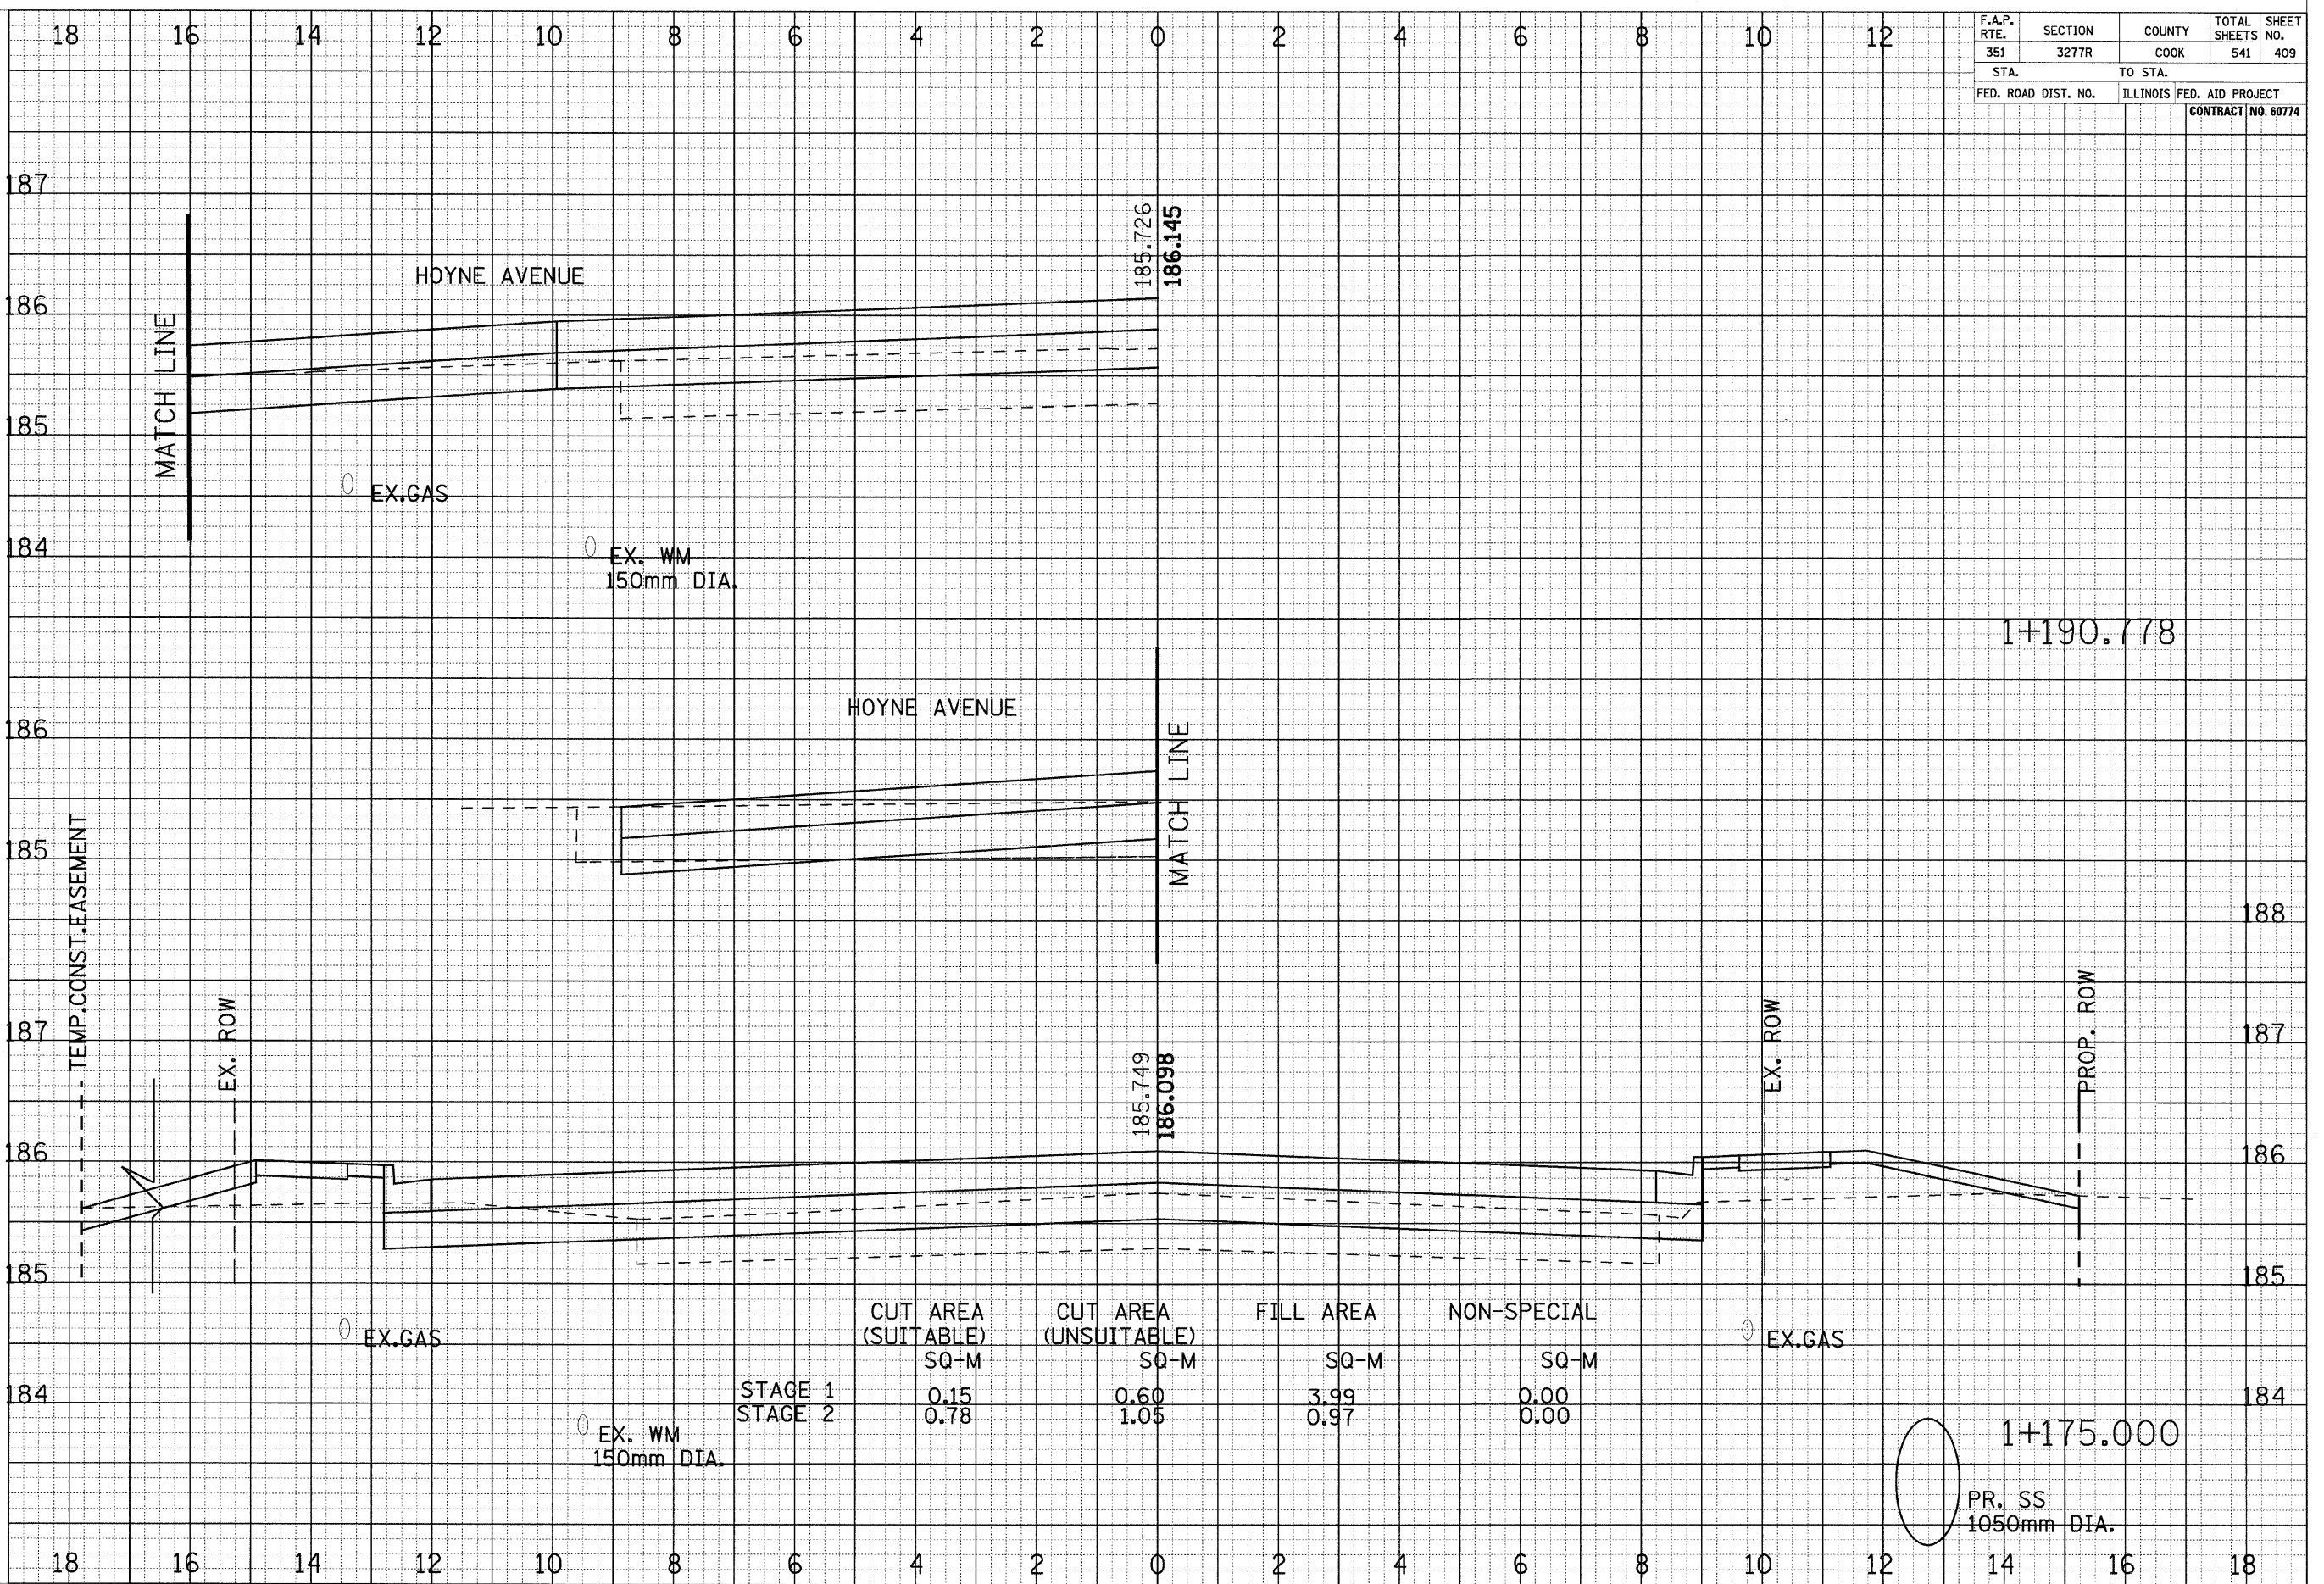

CROSS SECTIONS - US ROUTE 6