


F.A.P. RTE.	SECTION	COUNTY	TOTAL SHEETS	SHEET NO.
351	3277R	COOK	541	415
STA.		TO STA.		
FED. ROAD DIST. NO.		ILLINOIS FED. AID PROJECT		
CONTRACT NO. 60774				

FINISH SURVEYED PLOTTED
 NO. E BOOK DATE
 NO. AREAS CHECKED

ORIGINAL SURVEYED PLOTTED
 NO. E BOOK DATE
 NO. AREAS CHECKED

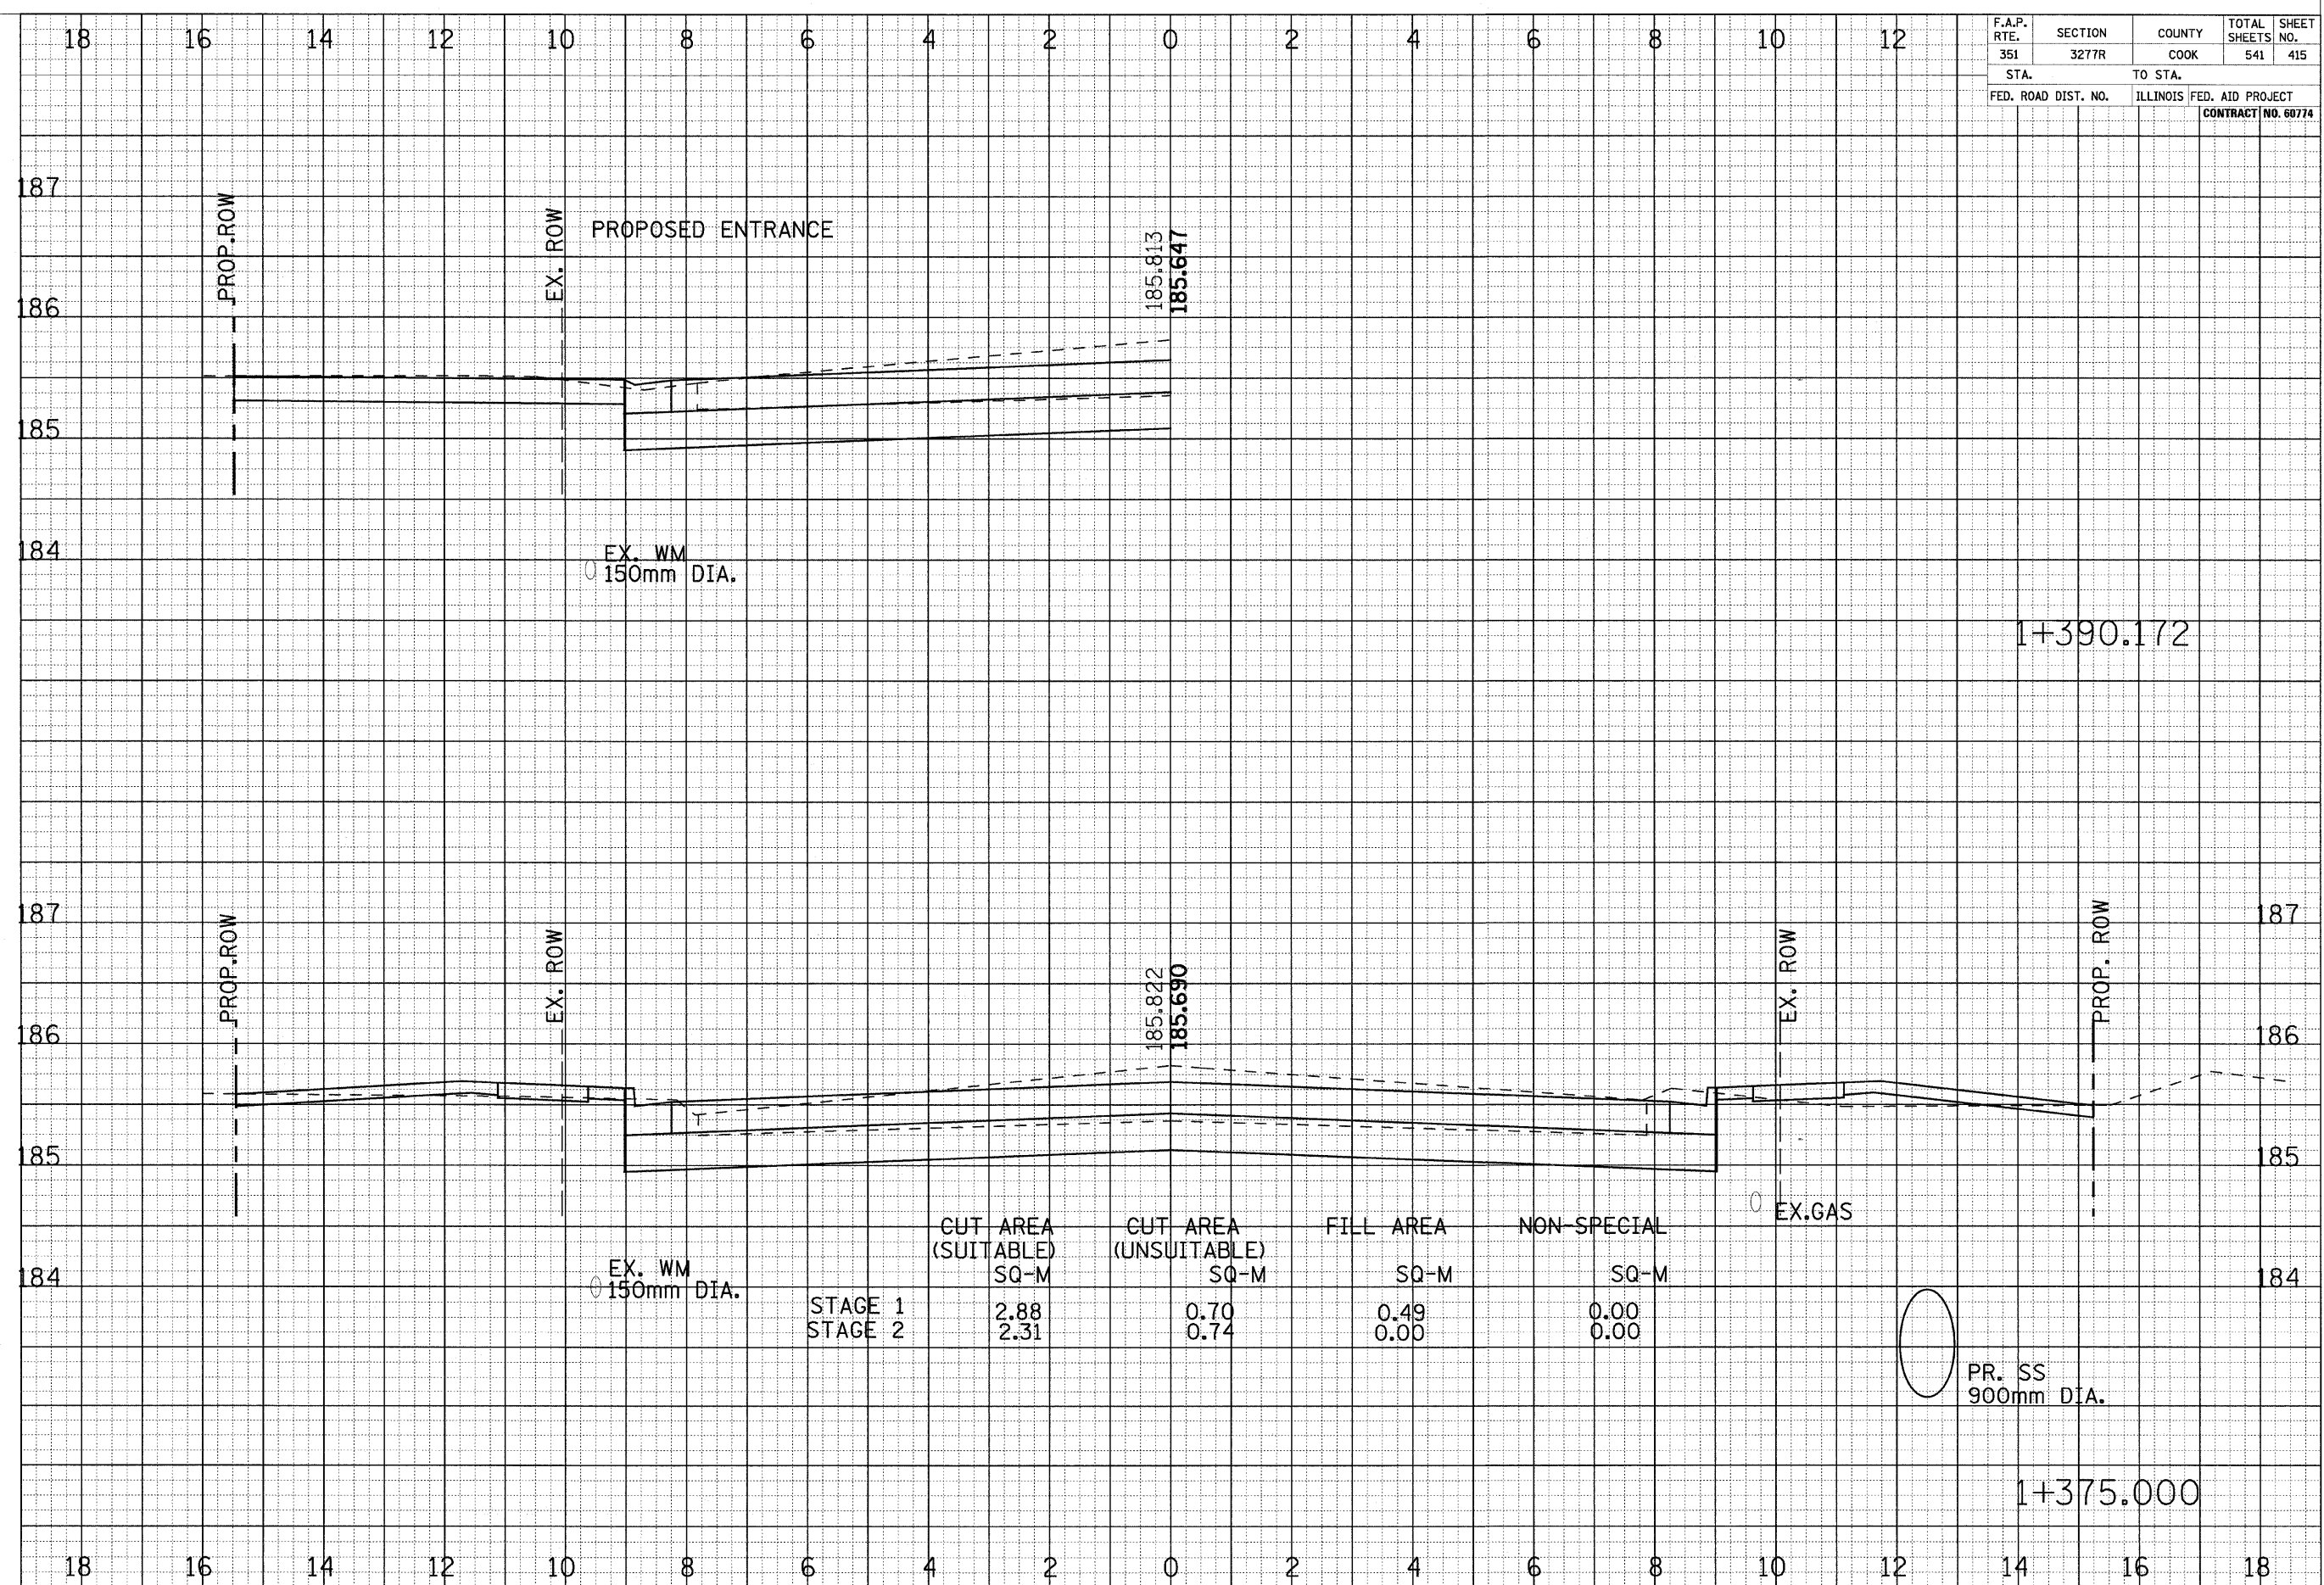

CROSS SECTIONS - US ROUTE 6