


|                     |         |          |                  |                    |
|---------------------|---------|----------|------------------|--------------------|
| F.A.P. RTE.         | SECTION | COUNTY   | TOTAL SHEETS     | SHEET NO.          |
| 351                 | 3277R   | COOK     | 541              | 423                |
| STA.                |         | TO STA.  |                  |                    |
| FED. ROAD DIST. NO. |         | ILLINOIS | FED. AID PROJECT | CONTRACT NO. 60774 |

FINAL SURVEY SURVEYED PLOTTED REVISIONS AREAS CHECKED  
 BY: DATE:

ORIGINAL SURVEY SURVEYED PLOTTED REVISIONS AREAS CHECKED  
 BY: DATE:

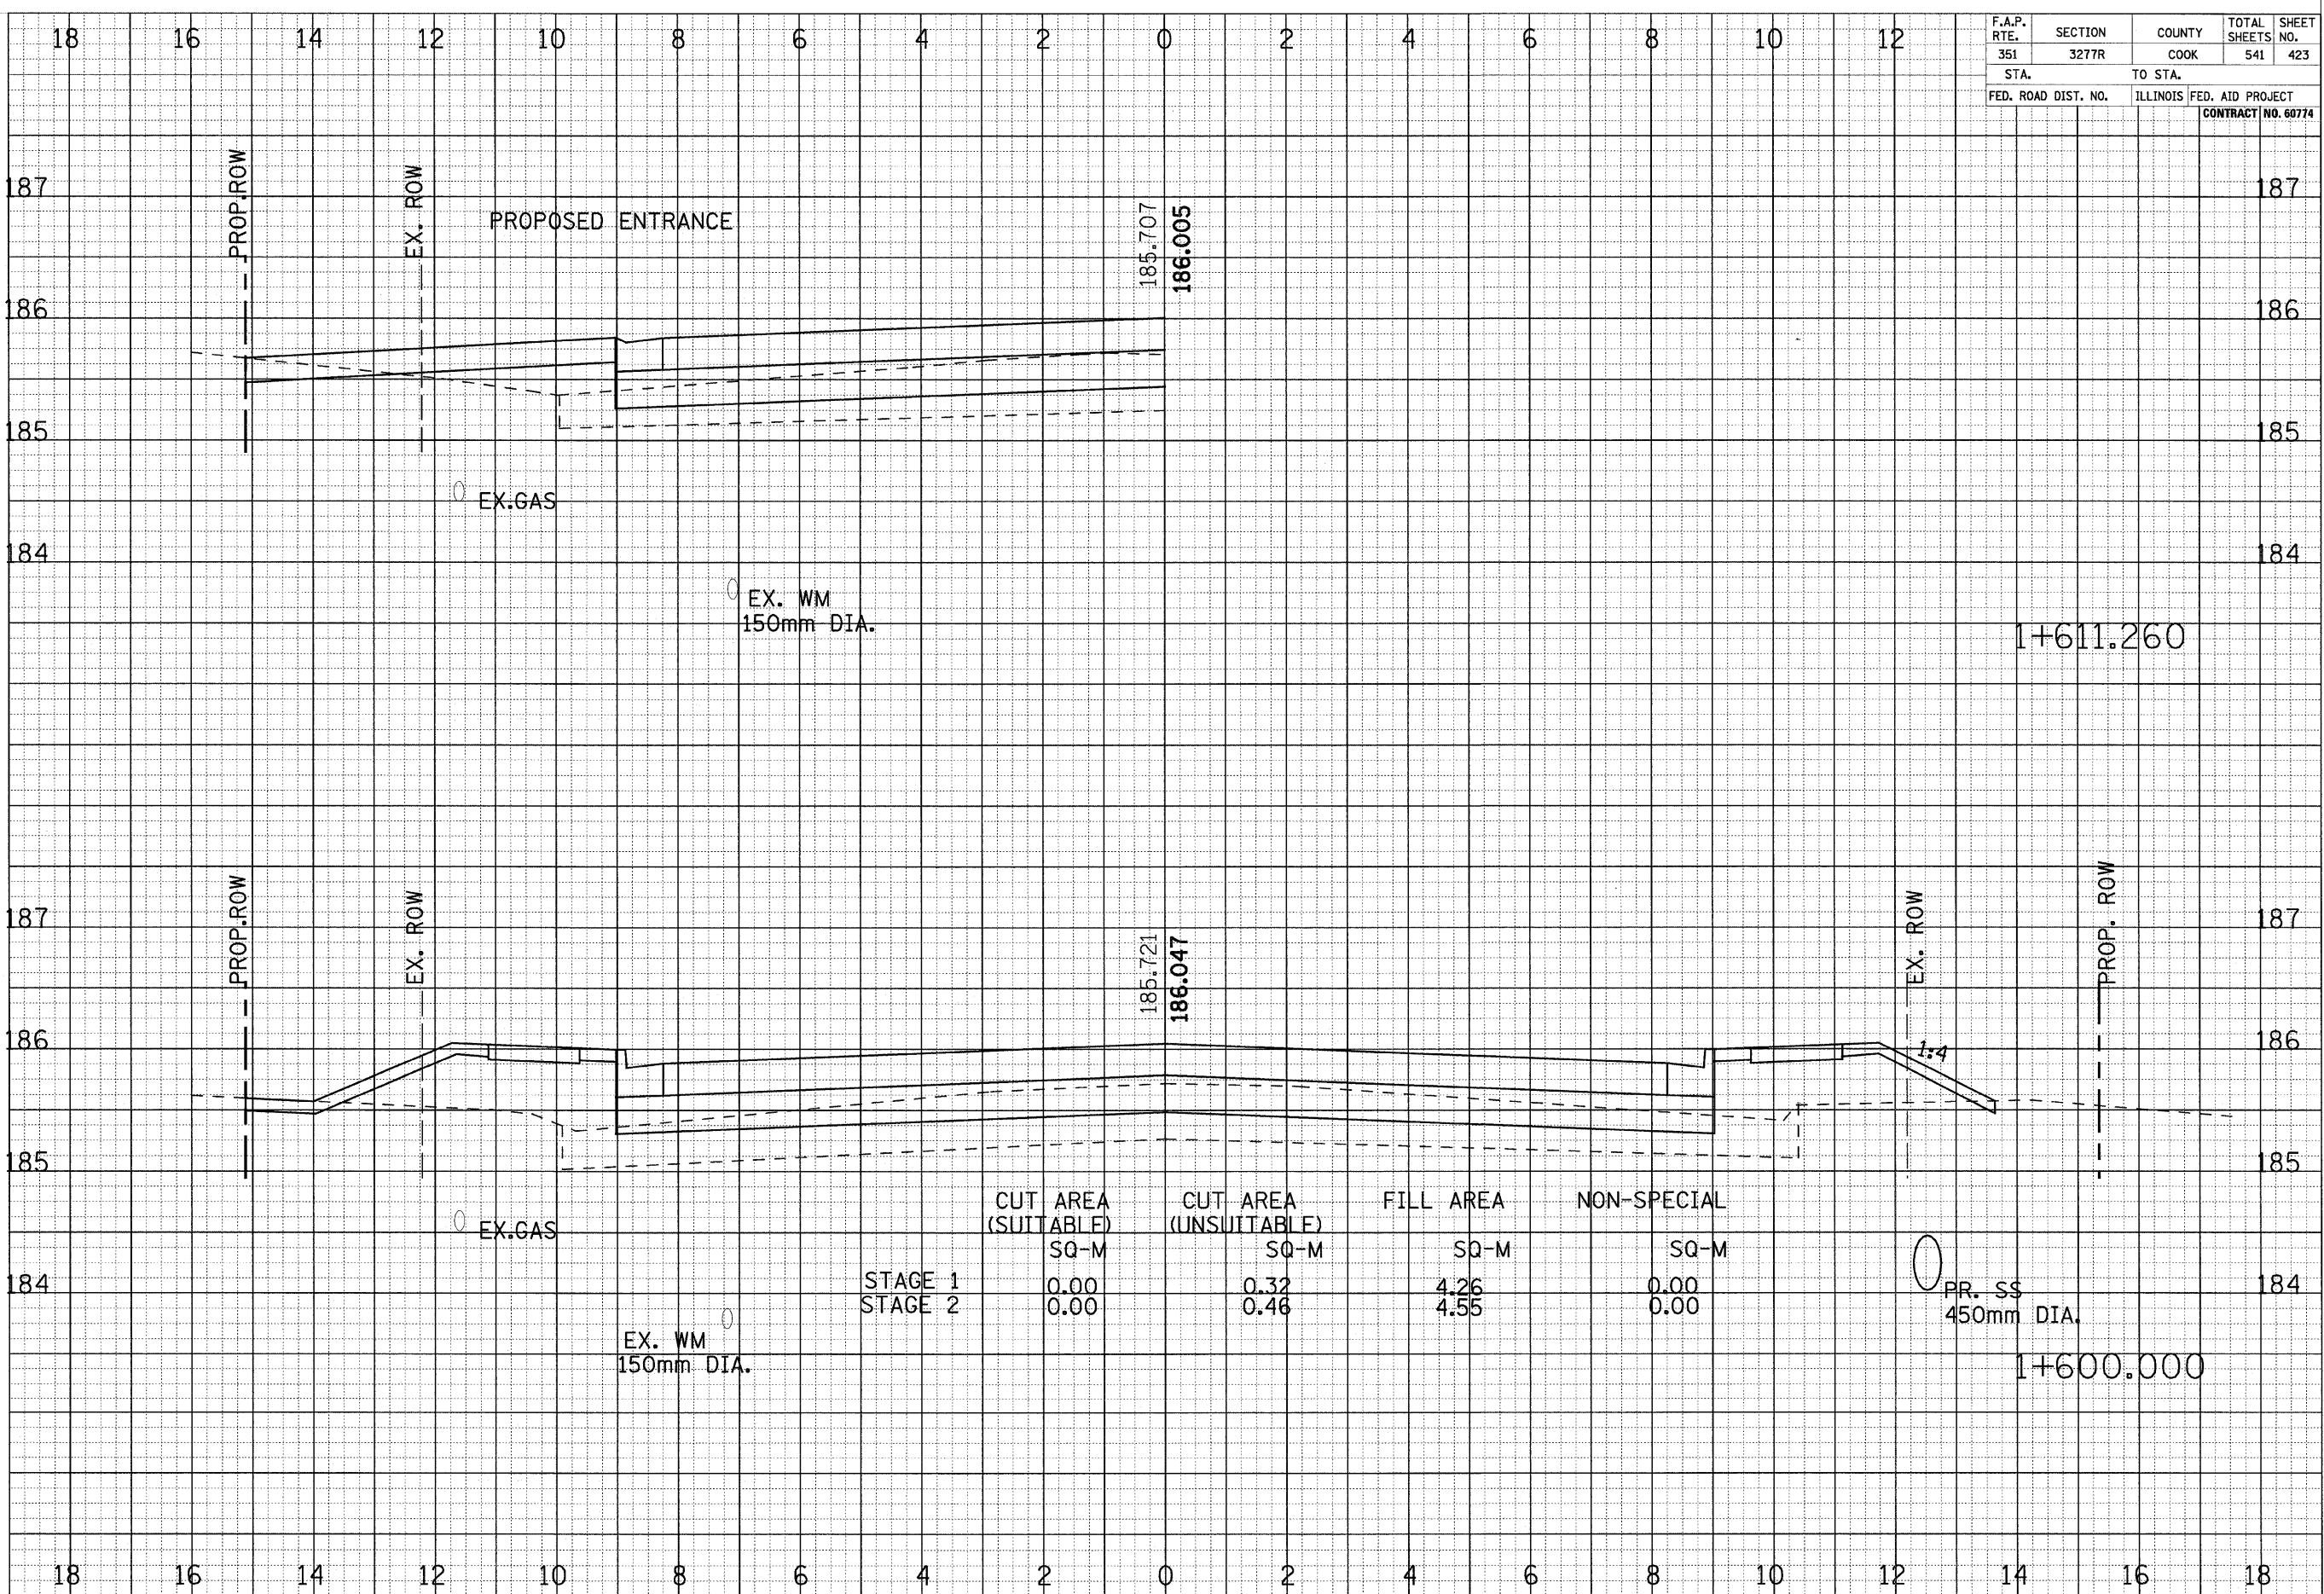

|         | CUT AREA (SUITABLE)<br>SQ-M | CUT AREA (UNSUITABLE)<br>SQ-M | FILL AREA<br>SQ-M | NON-SPECIAL<br>SQ-M |
|---------|-----------------------------|-------------------------------|-------------------|---------------------|
| STAGE 1 | 0.00                        | 0.32                          | 4.26              | 0.00                |
| STAGE 2 | 0.00                        | 0.46                          | 4.55              | 0.00                |