


F.A.P. RTE.	SECTION	COUNTY	TOTAL SHEETS	SHEET NO.
351	3277R	COOK	541	424
STA.		TO STA.		
FED. ROAD DIST. NO.		ILLINOIS	FED. AID PROJECT	CONTRACT NO. 60774

DATE _____ BY _____

FINAL SURVEY SURVEYED _____ PLOTTED _____

NOTE BOOK NO. _____ DATE _____

AREAS CHECKED _____

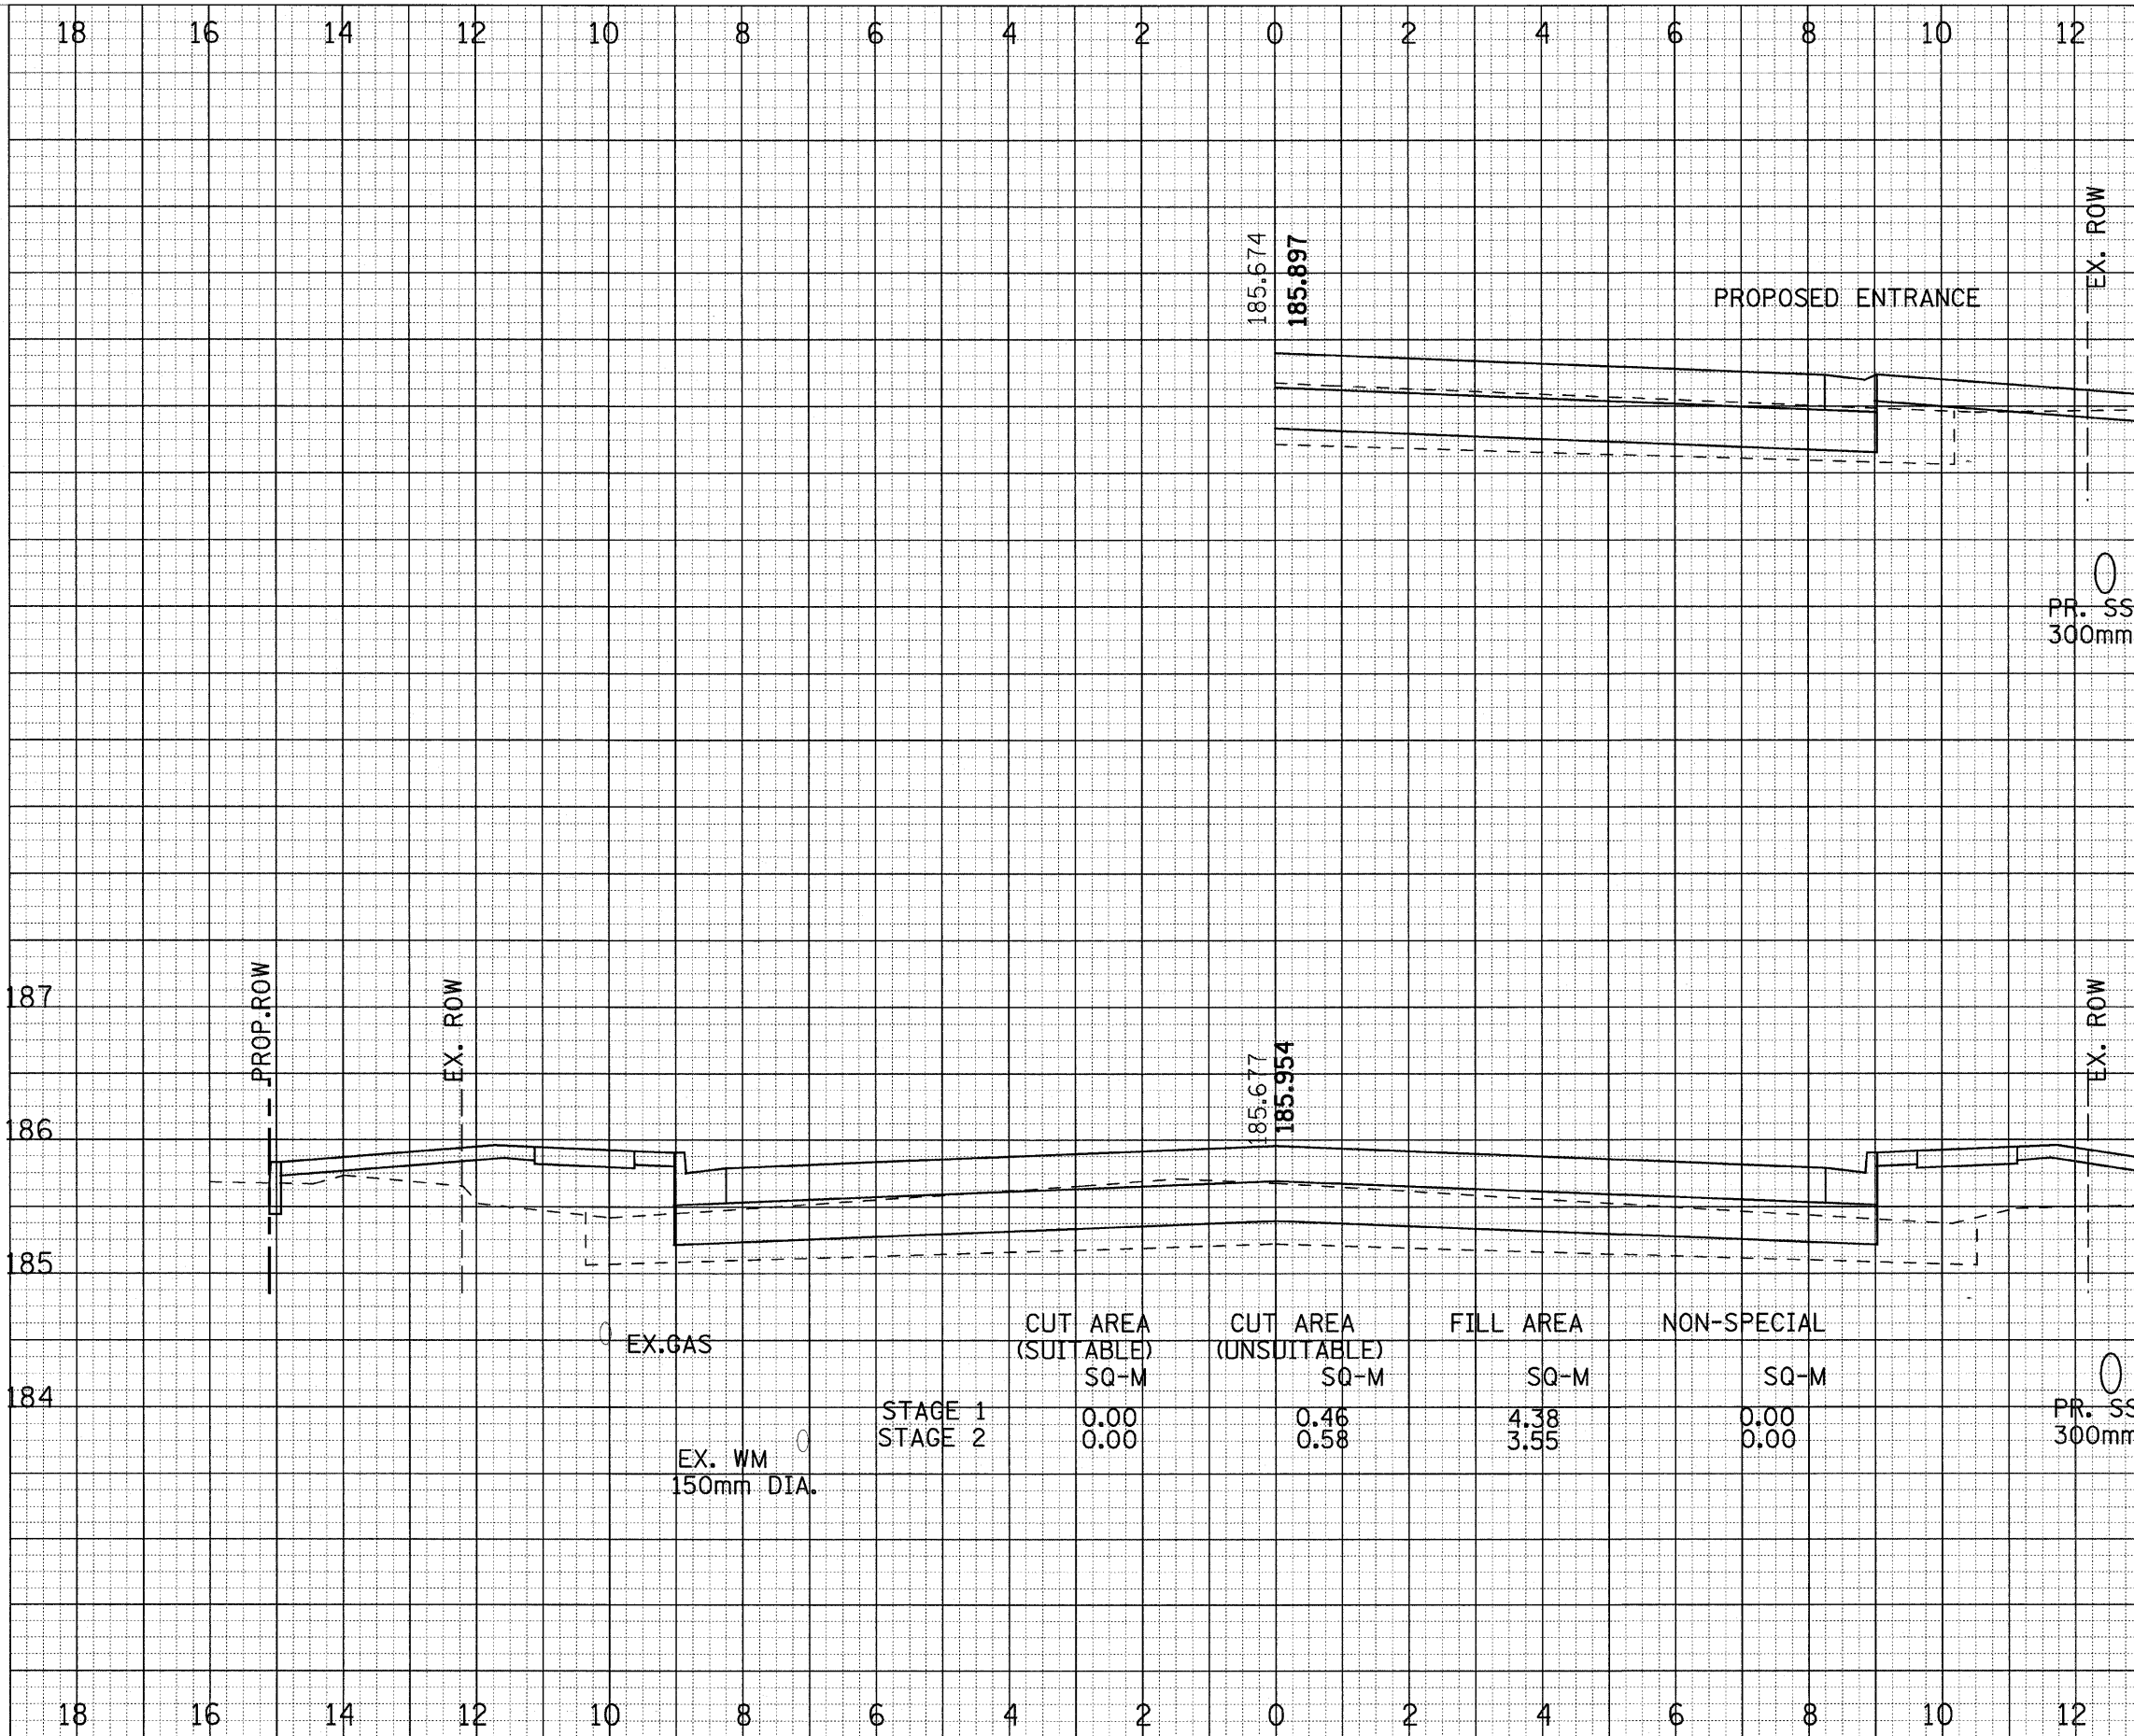

DATE _____ BY _____

ORIGINAL SURVEY SURVEYED _____ PLOTTED _____

NOTE BOOK NO. _____ DATE _____

AREAS CHECKED _____

	CUT AREA (SUITABLE) SQ-M	CUT AREA (UNSUITABLE) SQ-M	FILL AREA SQ-M	NON-SPECIAL SQ-M
STAGE 1	0.00	0.46	4.38	0.00
STAGE 2	0.00	0.58	3.55	0.00

CROSS SECTIONS - US ROUTE 6