


F.A.P. RTE.	SECTION	COUNTY	TOTAL SHEETS	SHEET NO.
351	3277R	COOK	541	427
STA.		TO STA.		
FED. ROAD DIST. NO.		ILLINOIS FED. AID PROJECT		
CONTRACT NO. 60774				

FINAL SURVEYED PLOTTED DATE
 SURVEY NOTE BOOK NO. AREAS CHECKED

ORIGINAL SURVEYED PLOTTED DATE
 SURVEY NOTE BOOK NO. AREAS CHECKED

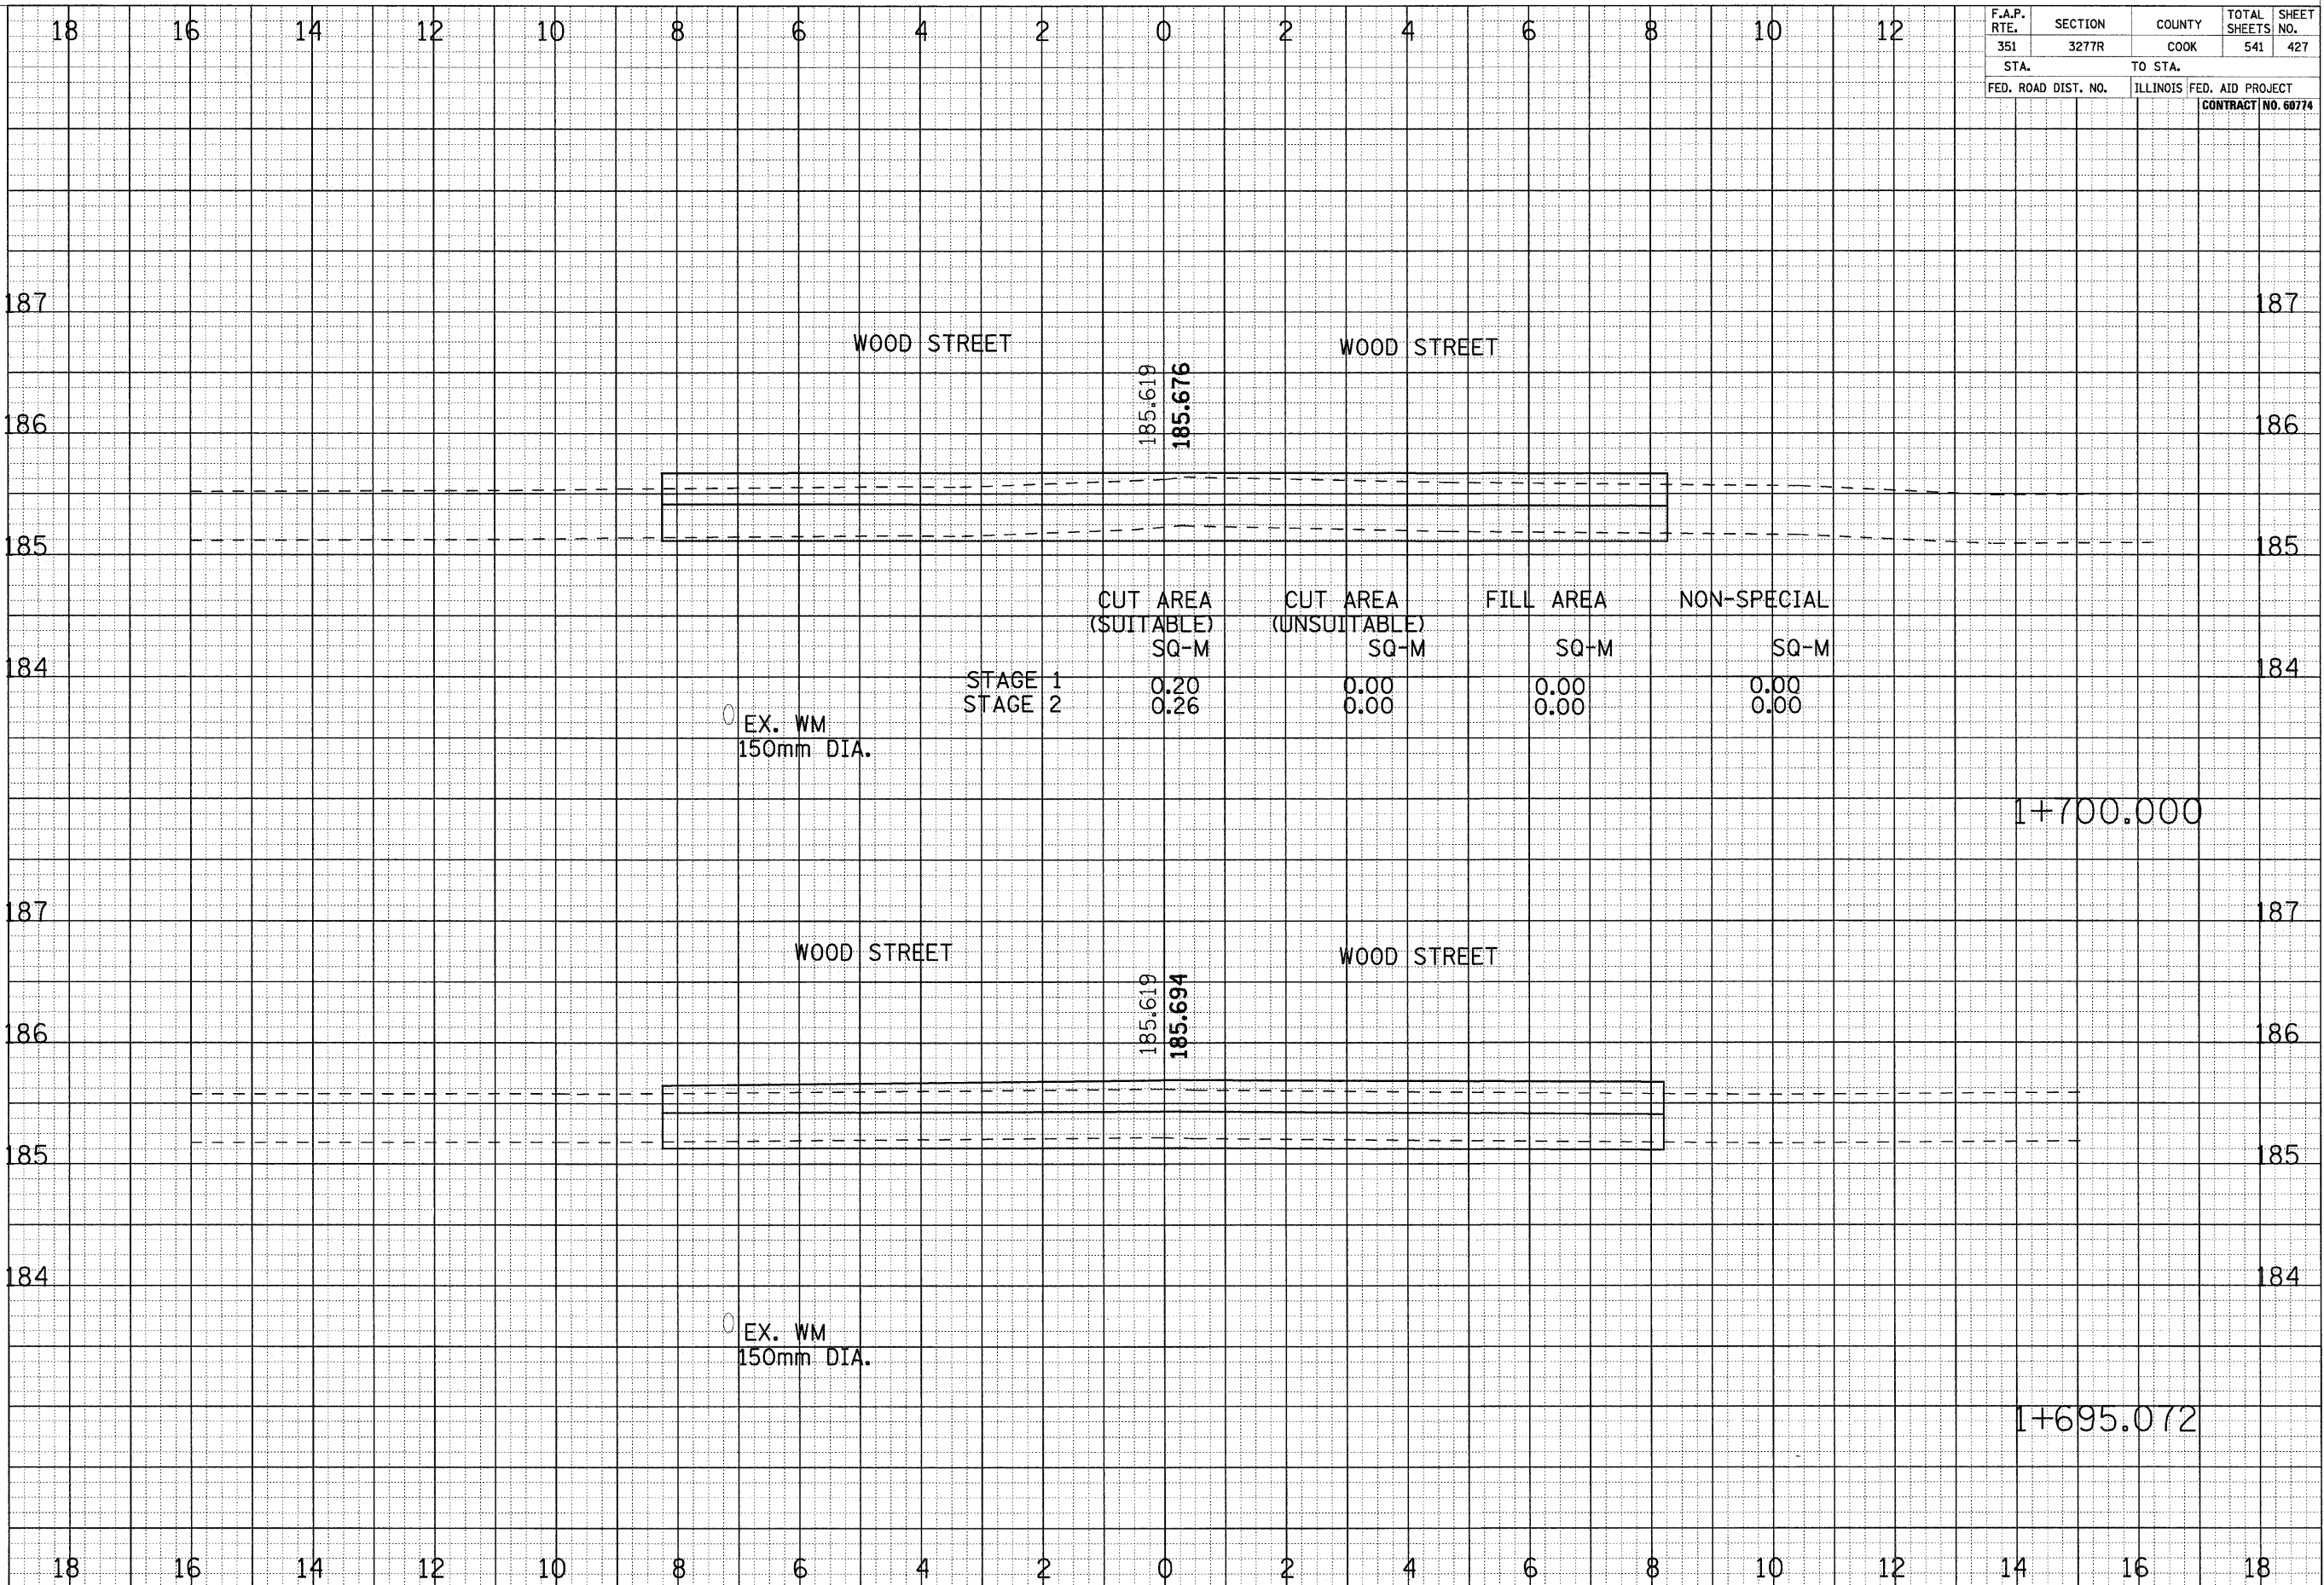

CROSS SECTIONS - US ROUTE 6