


F.A.P. RTE.	SECTION	COUNTY	TOTAL SHEETS	SHEET NO.
351	3277R	COOK	541	434
STA.		TO STA.		
FED. ROAD DIST. NO.		ILLINOIS FED. AID PROJECT		
CONTRACT NO. 60774				

BY: _____ DATE: _____

FINAL SURVEY SURVEYED PLOTTED PLATE MARKED AREAS CHECKED

NOTE BOOK NO. _____

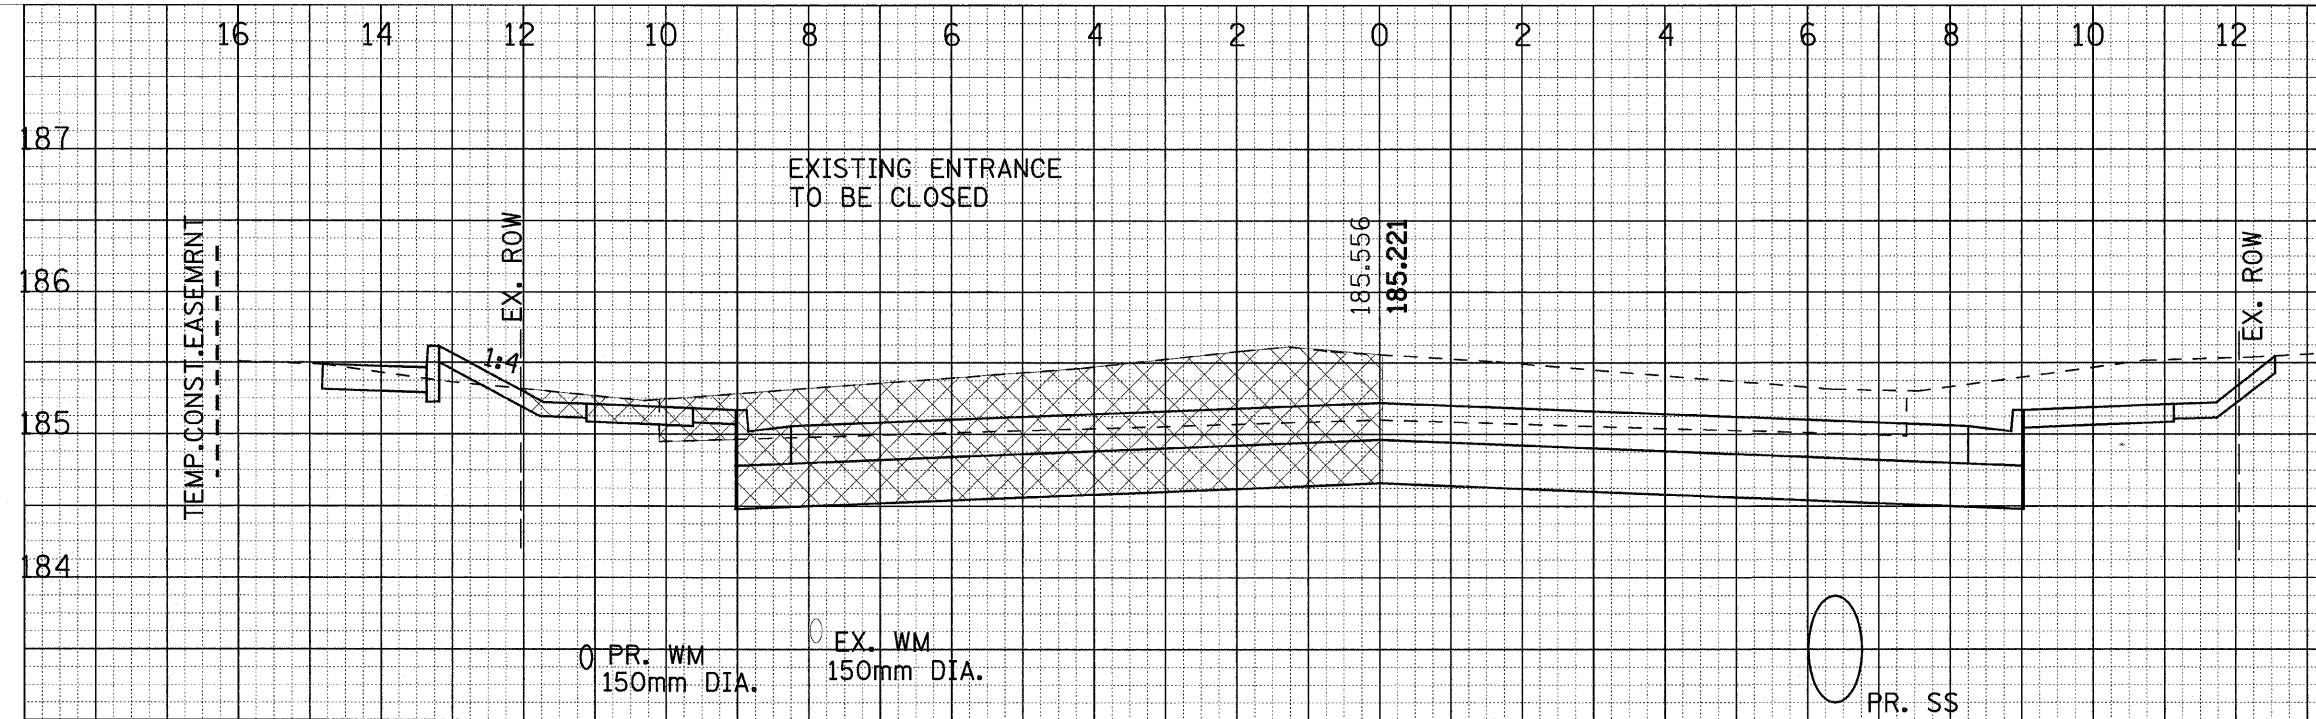


	CUT AREA (SUITABLE) SQ M	CUT AREA (UNSUITABLE) SQ M	FILL AREA SQ M	NON-SPECIAL SQ M
STAGE 1	5.57	0.53	0.00	1.62
STAGE 2	0.04	0.28	0.01	4.44

1+875.000

BY: _____ DATE: _____

ORIGINAL SURVEY SURVEYED PLOTTED PLATE MARKED AREAS CHECKED

NOTE BOOK NO. _____

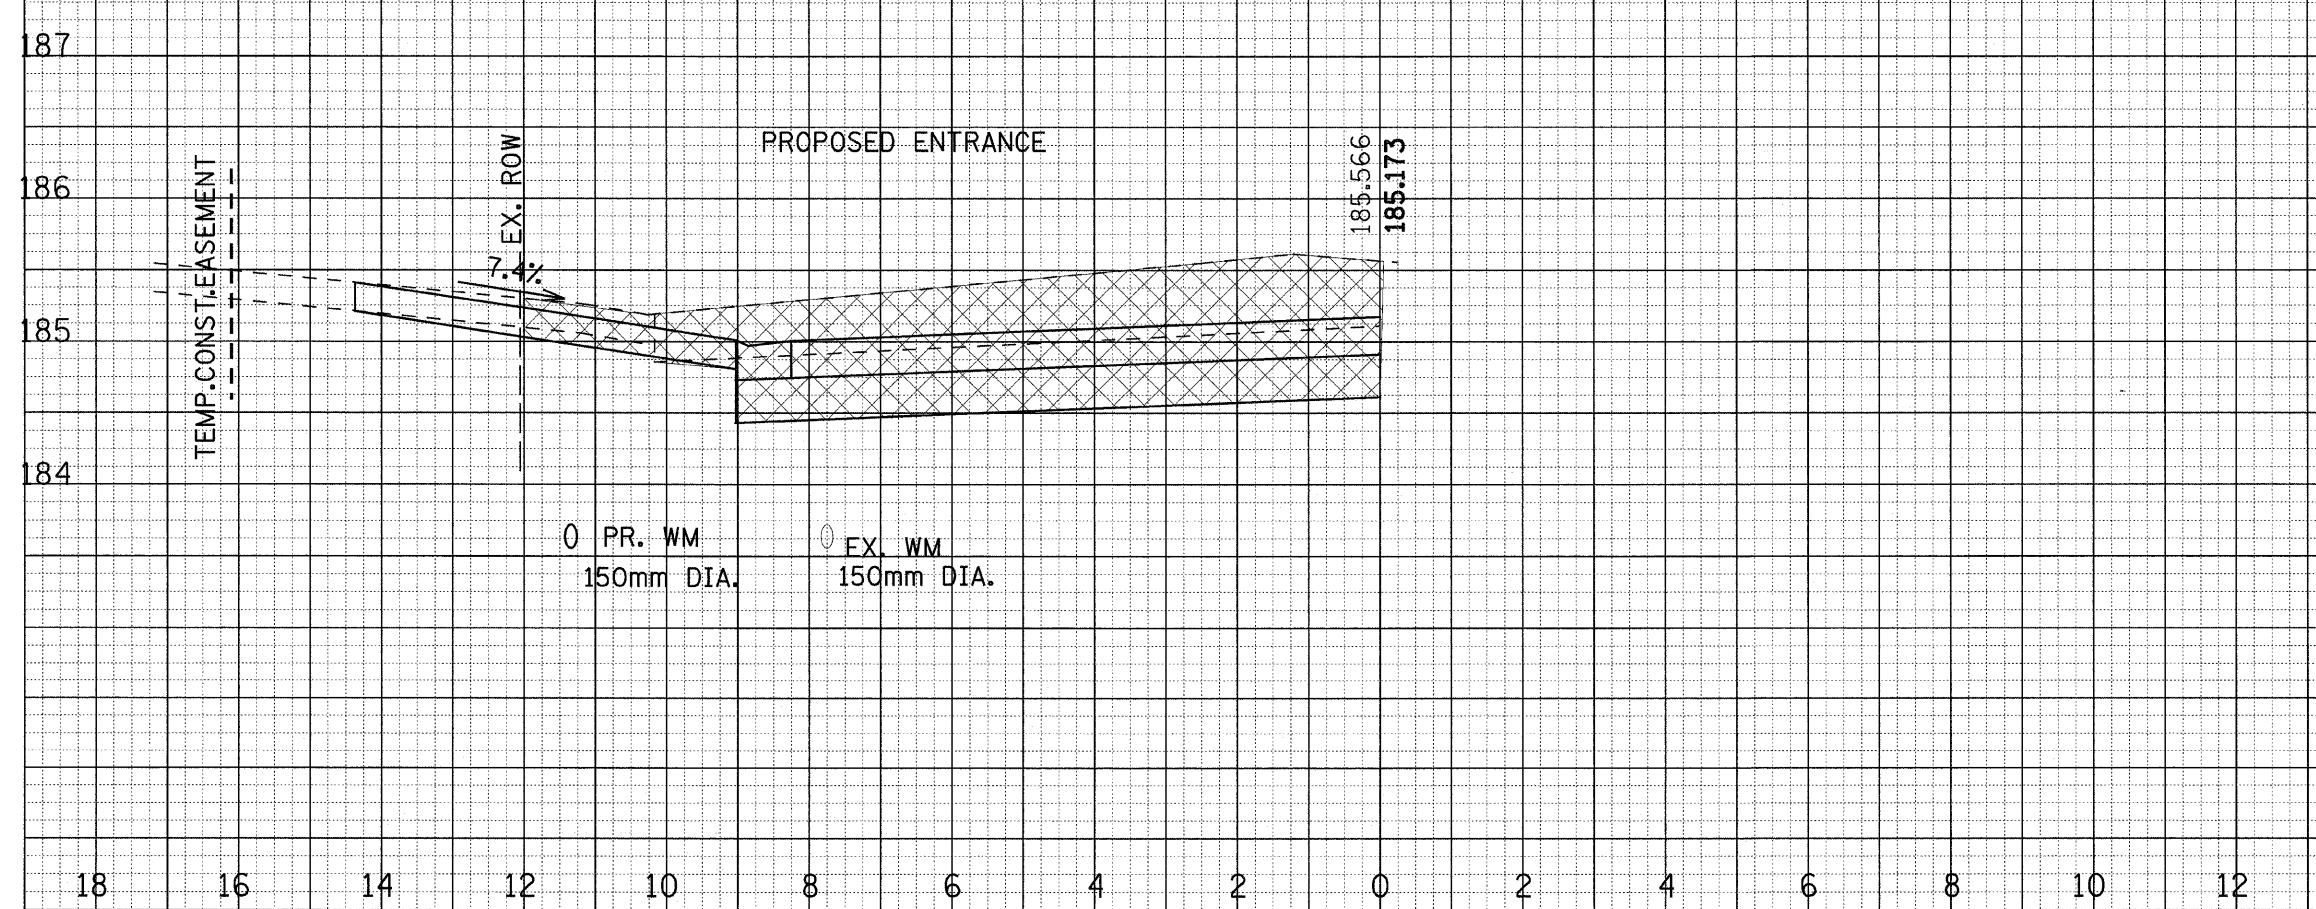

1+858.673