


F.A.P. RTE.	SECTION	COUNTY	TOTAL SHEETS	SHEET NO.
351	3277R	COOK	541	435
STA.		TO STA.		
FED. ROAD DIST. NO.		ILLINOIS FED. AID PROJECT		
		CONTRACT NO. 60774		

FINAL SURVEYED PLOTTED REVISIONS DATE
 SURVEYED PLOTTED REVISIONS DATE
 NOTE BOOK NO. AREAS CHECKED

SURVEYED PLOTTED REVISIONS DATE
 SURVEYED PLOTTED REVISIONS DATE
 NOTE BOOK NO. AREAS CHECKED

ORIGINAL SURVEYED PLOTTED REVISIONS DATE
 SURVEYED PLOTTED REVISIONS DATE
 NOTE BOOK NO. AREAS CHECKED

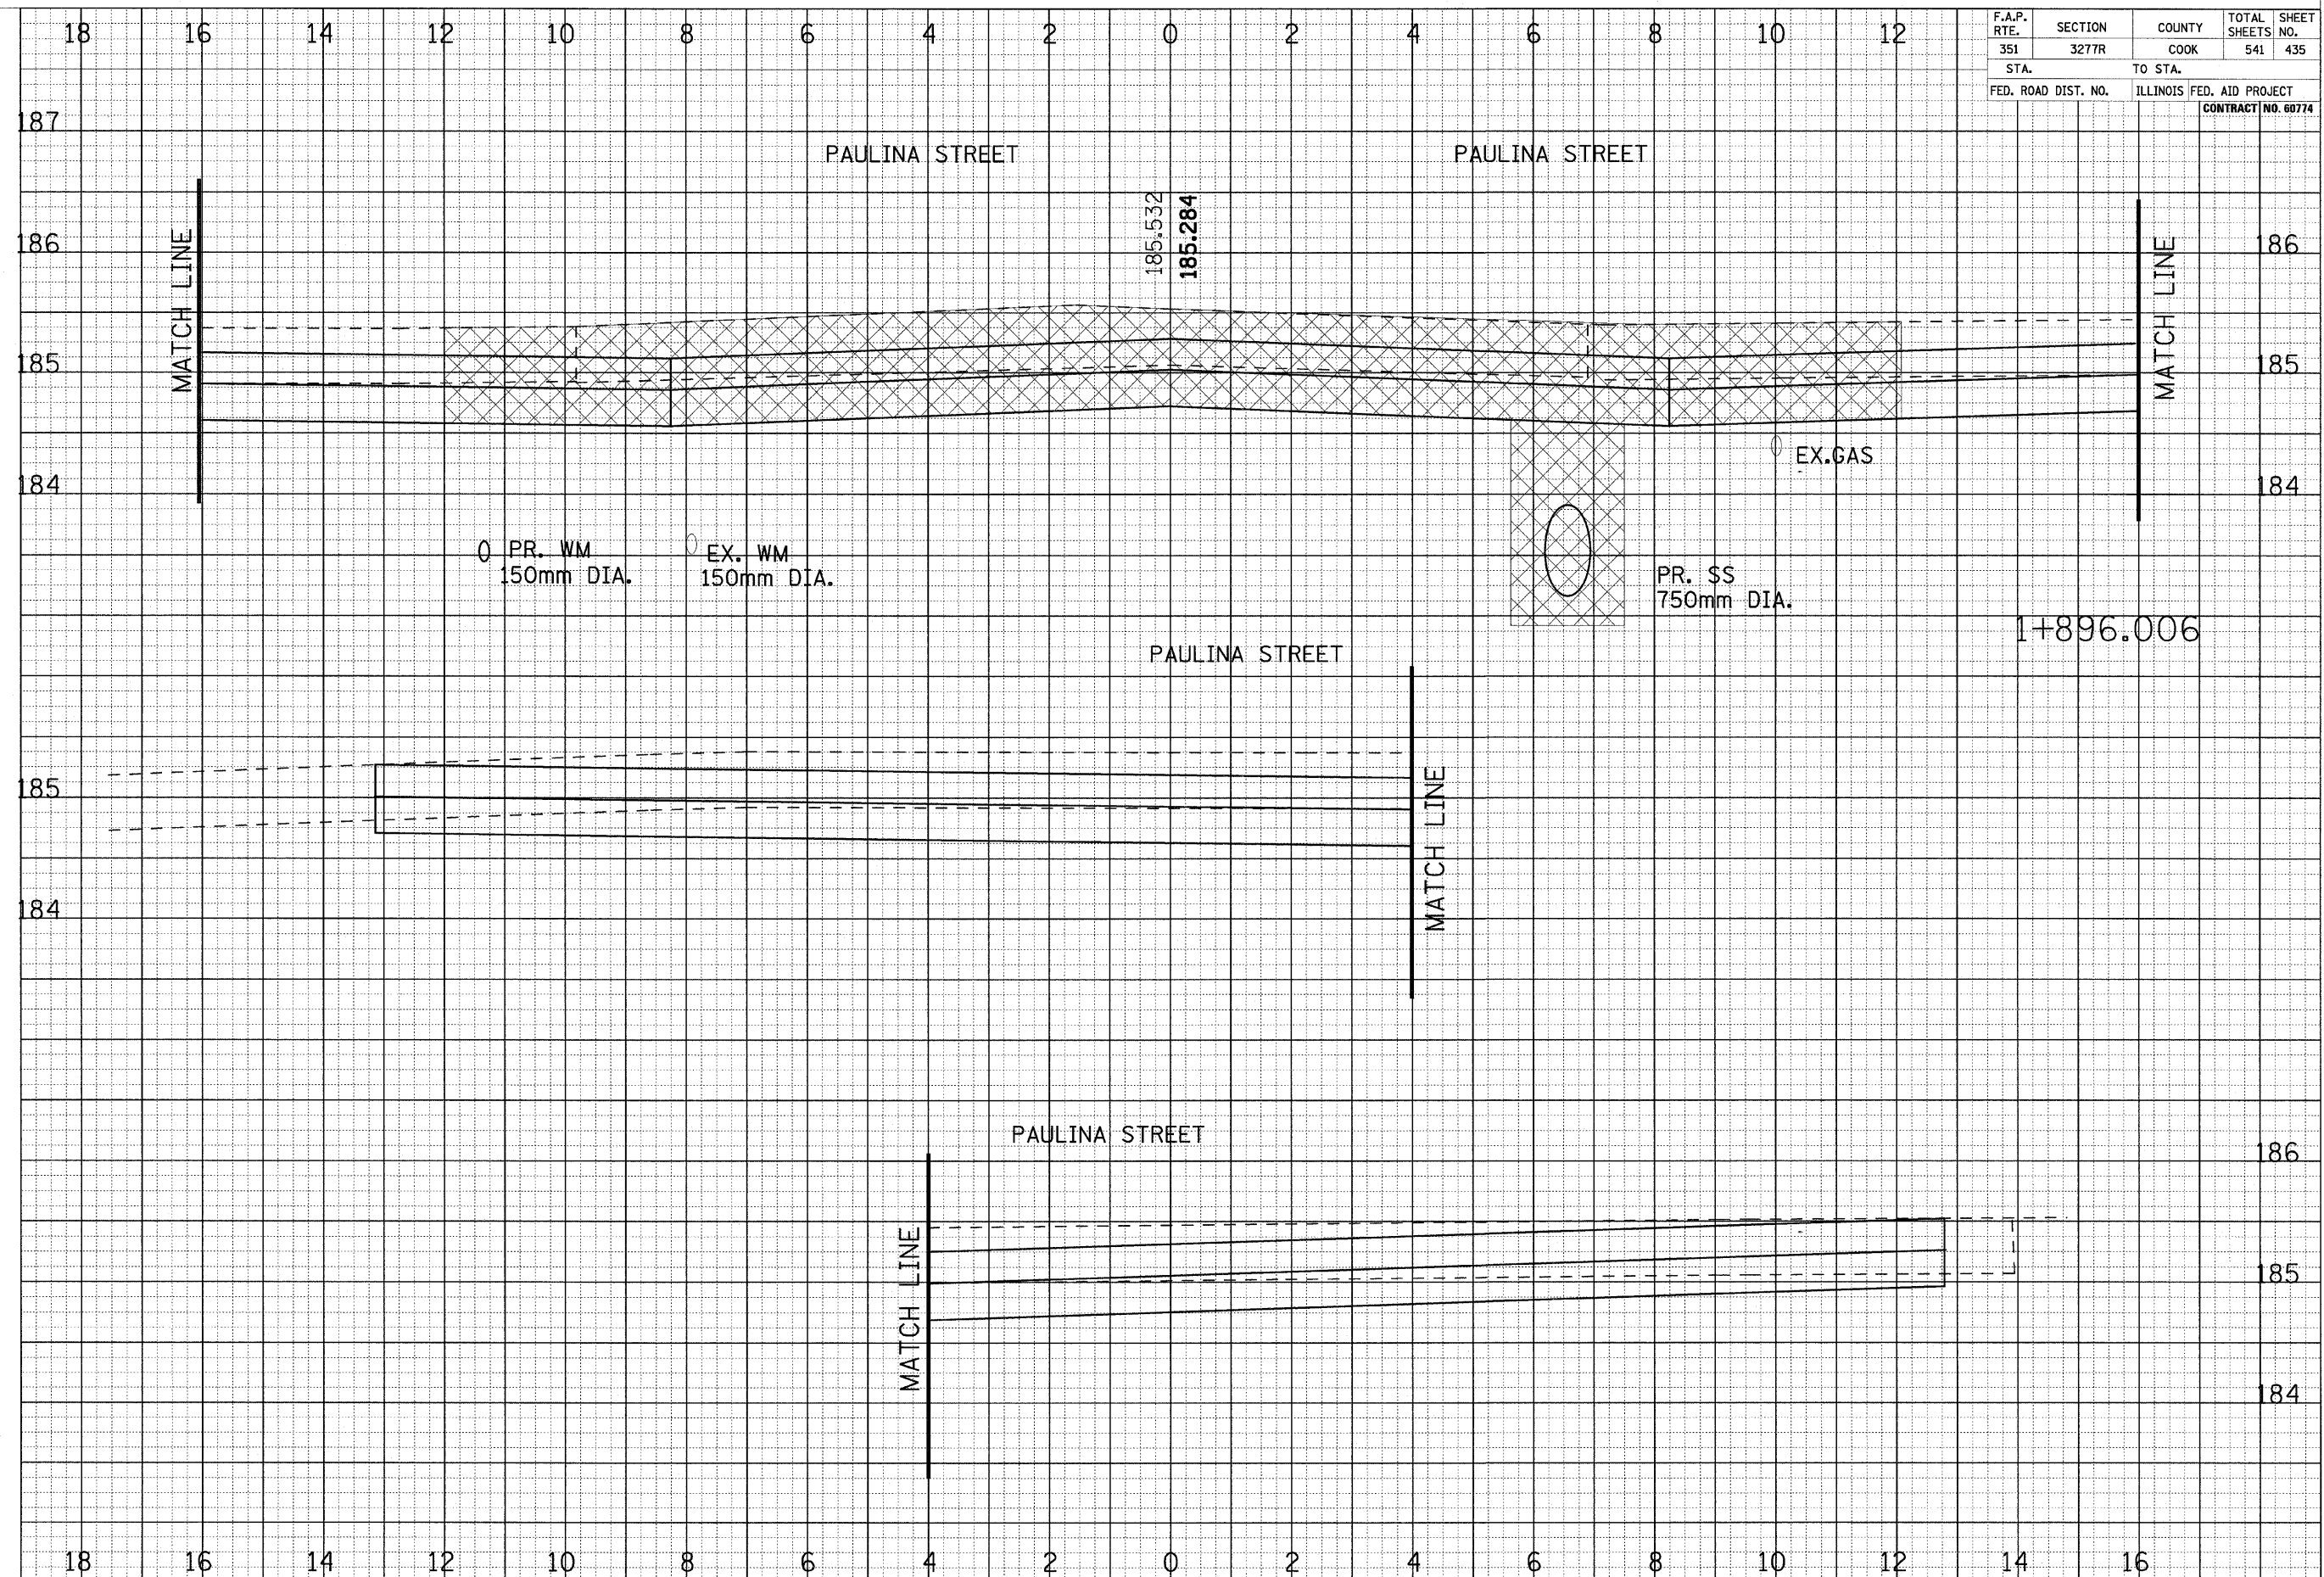

CROSS SECTIONS - US ROUTE 6